

MBTA E&M GREEN LINE TRACK CHART CENTRAL SUBWAY - 'A' LINE

KENMORE




LECHMERE


LEGEND


	TRACK		TUNNEL
	OVERHEAD BRIDGE		WALL
	UNDERGRADE BRIDGE		RESTRAINING RAIL
	TRUCK PAD		GIRDER RAIL
	GRADE CROSSING		EMERGENCY GUARD RAIL
	POINT OF SWITCH		EMERGENCY EXIT
	STATION PLATFORM		BUMPING POST
	RIGHT-OF-WAY GATE		RAIL LUBRICATOR
	LEVEL 1 AREA		PEDESTRIAN CROSSING

PREPARED BY:

HNTB

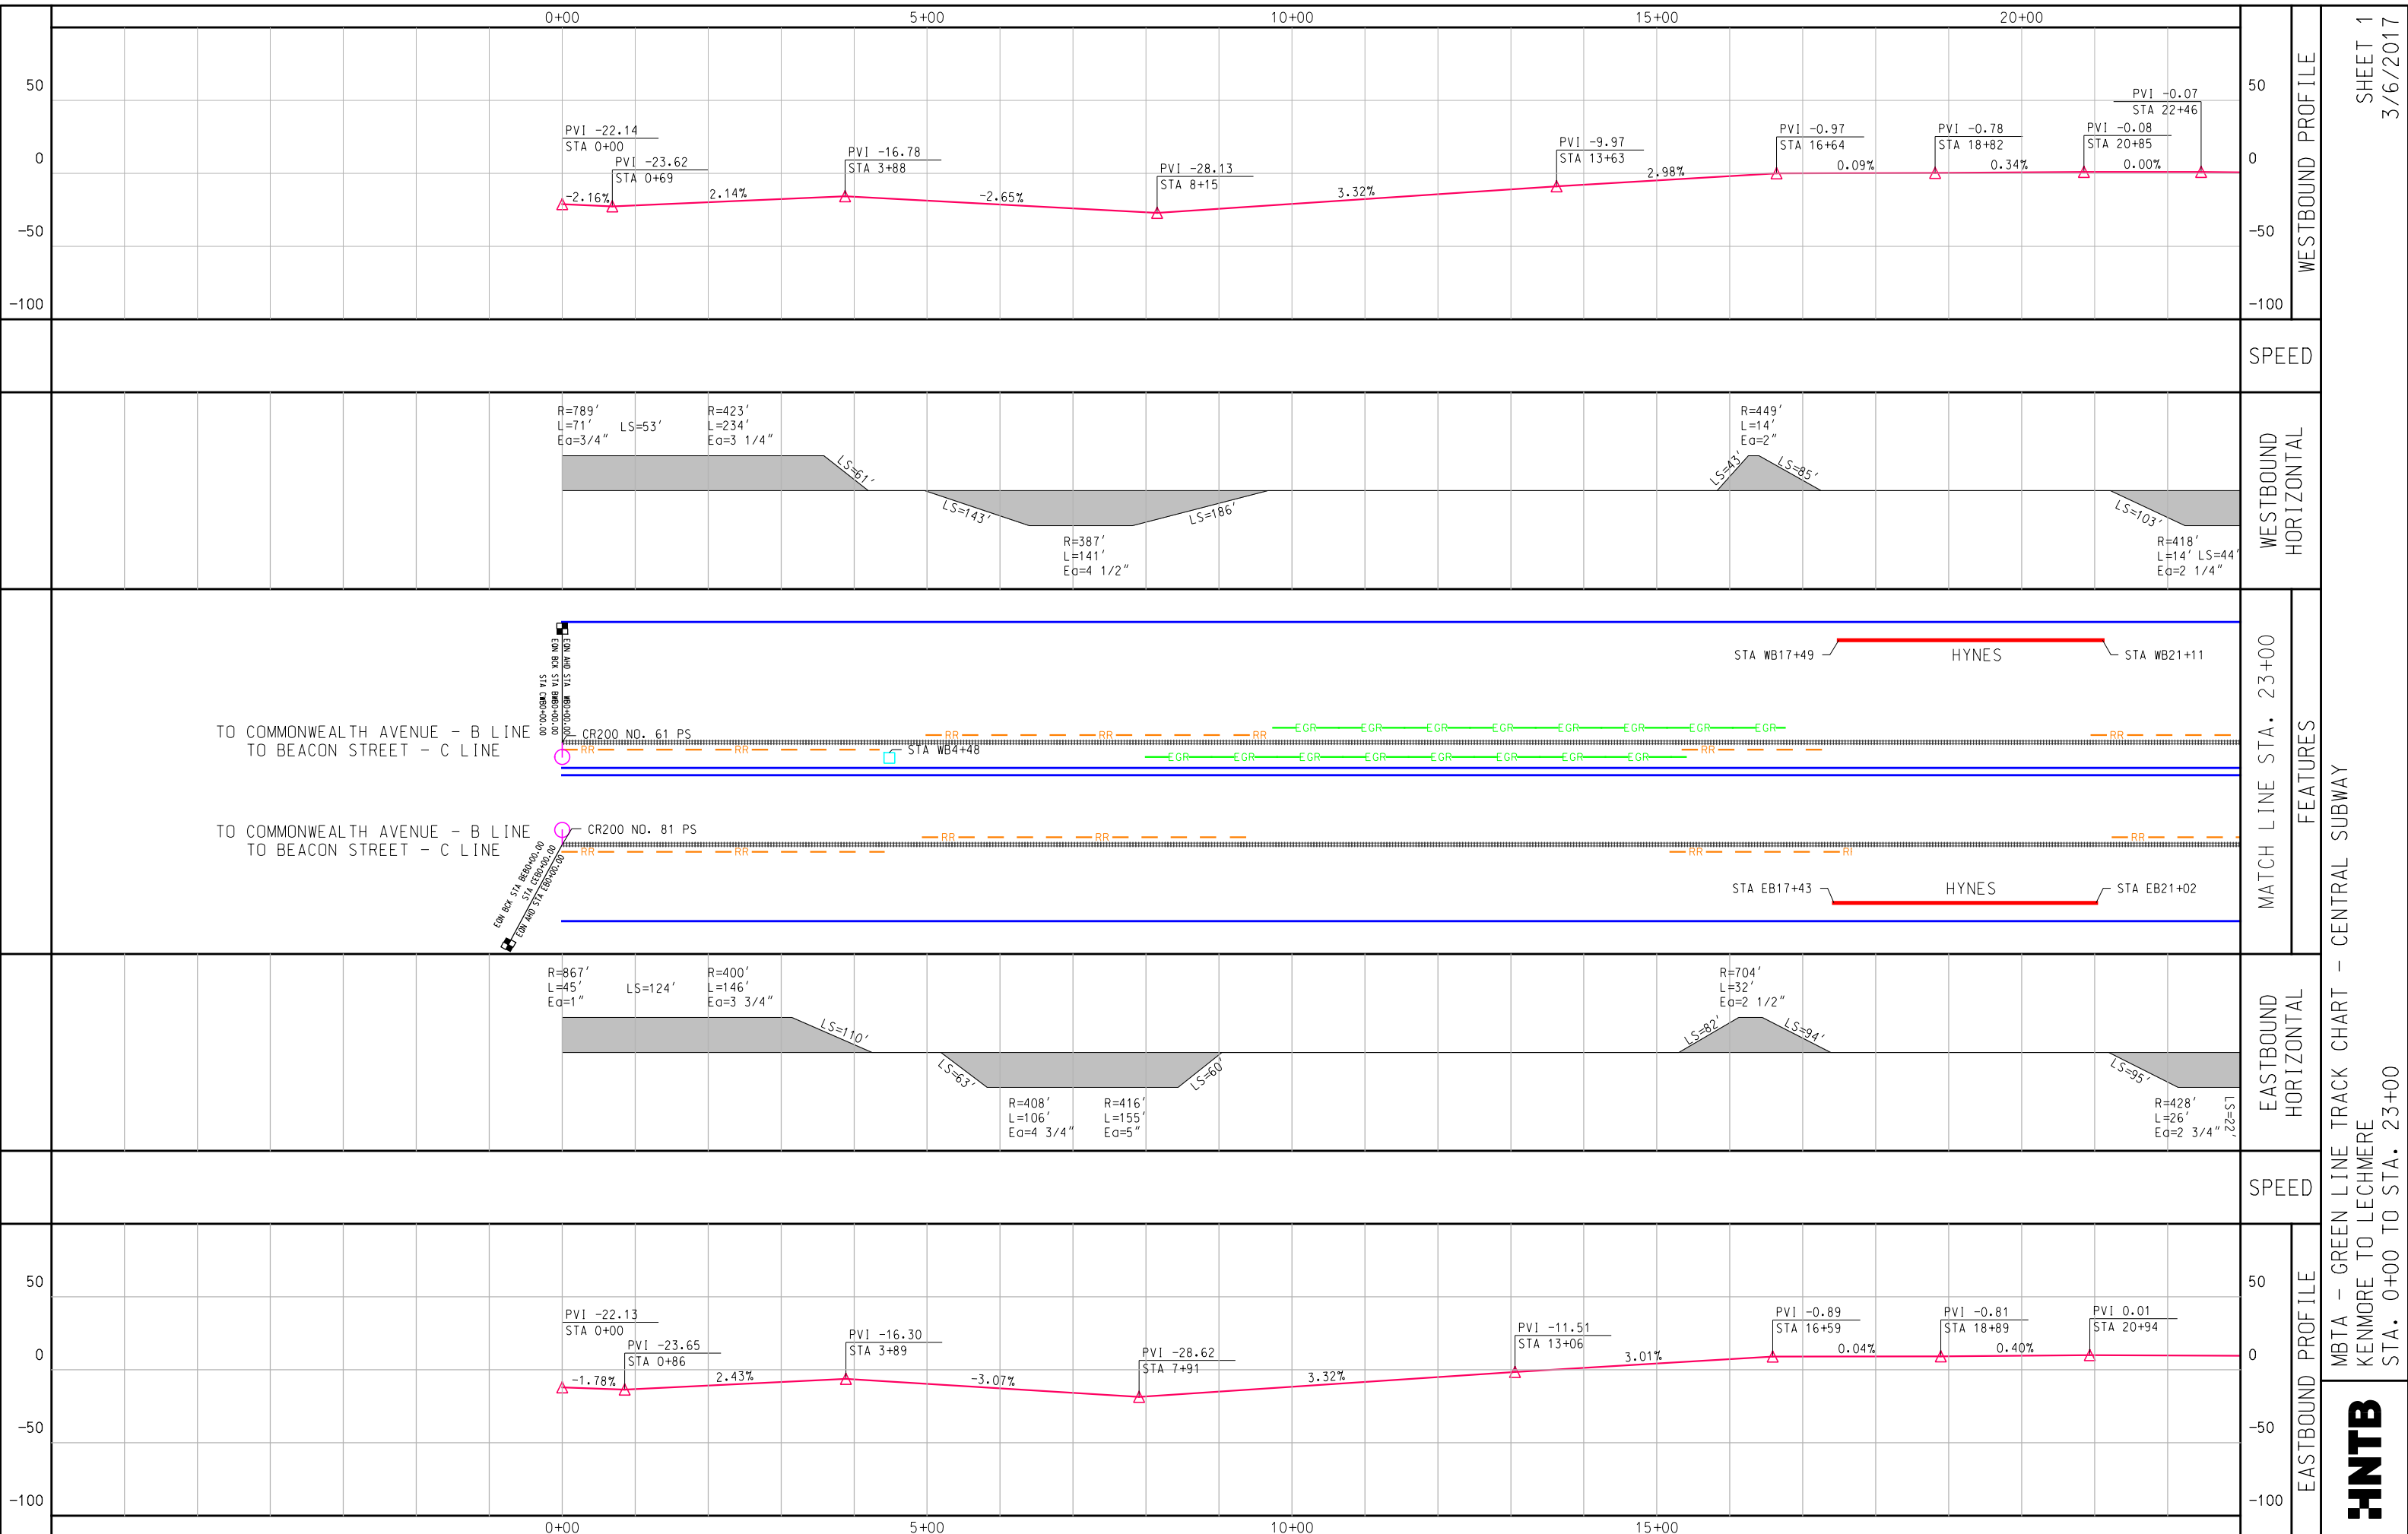

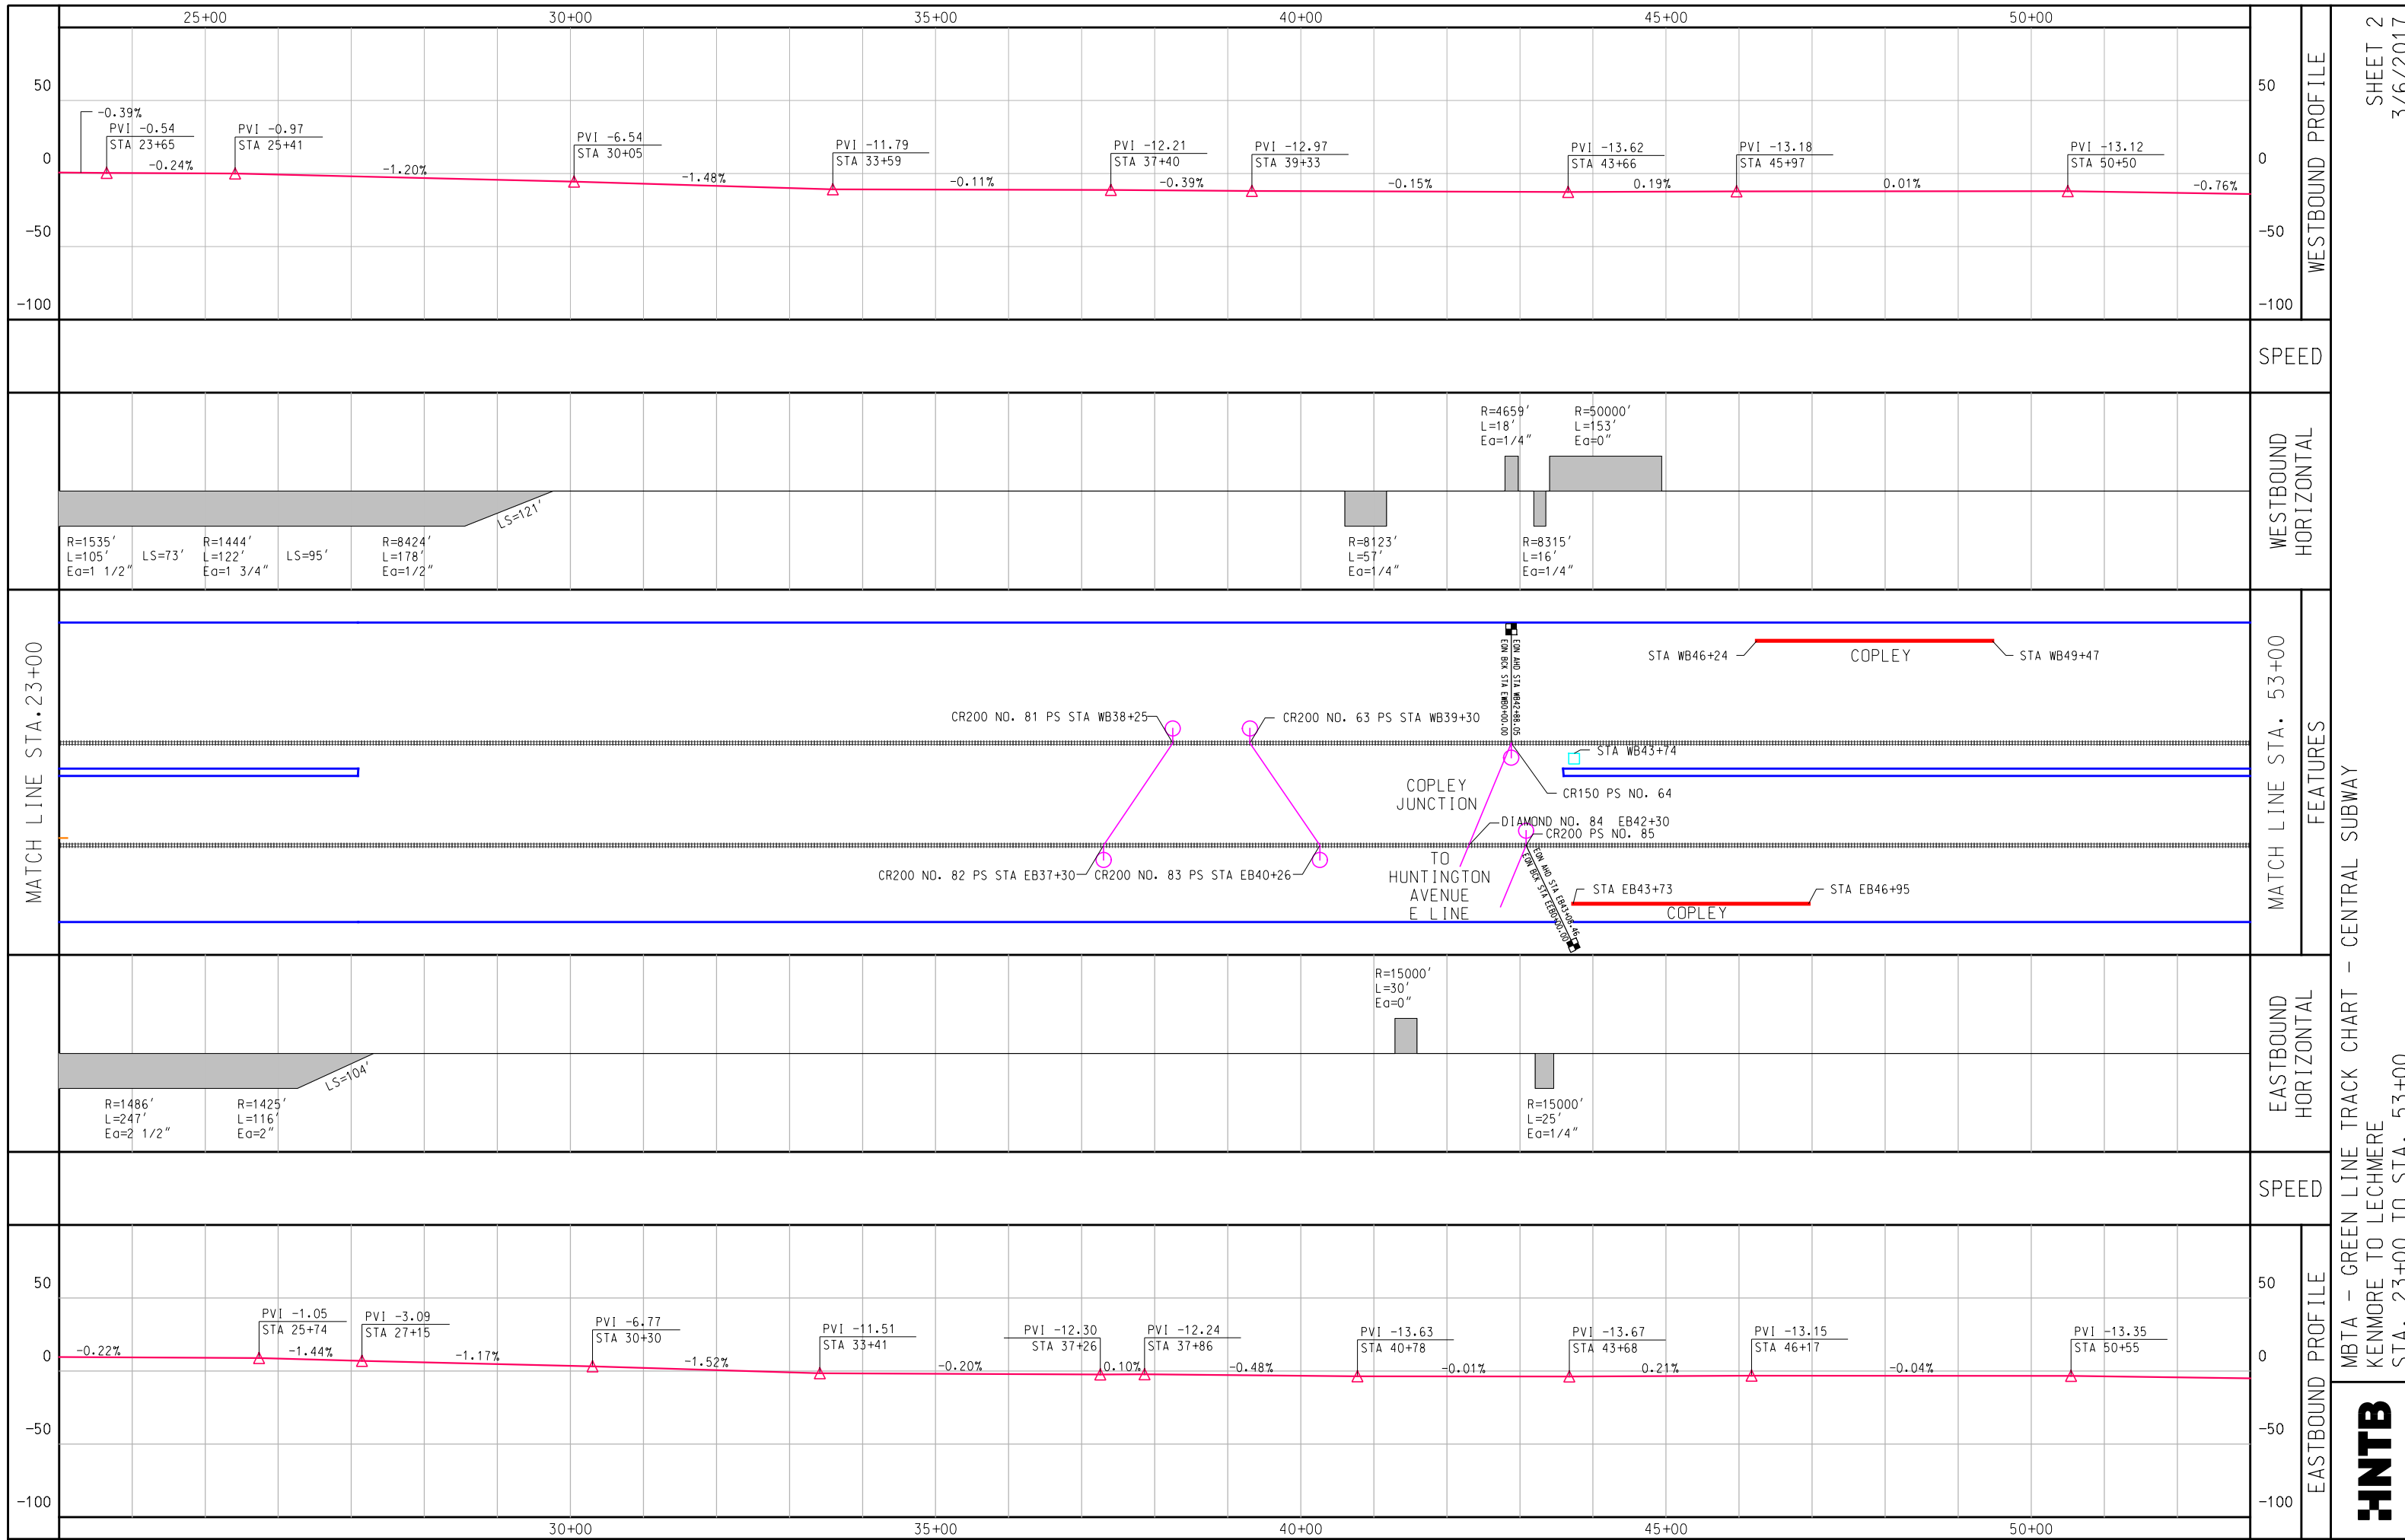

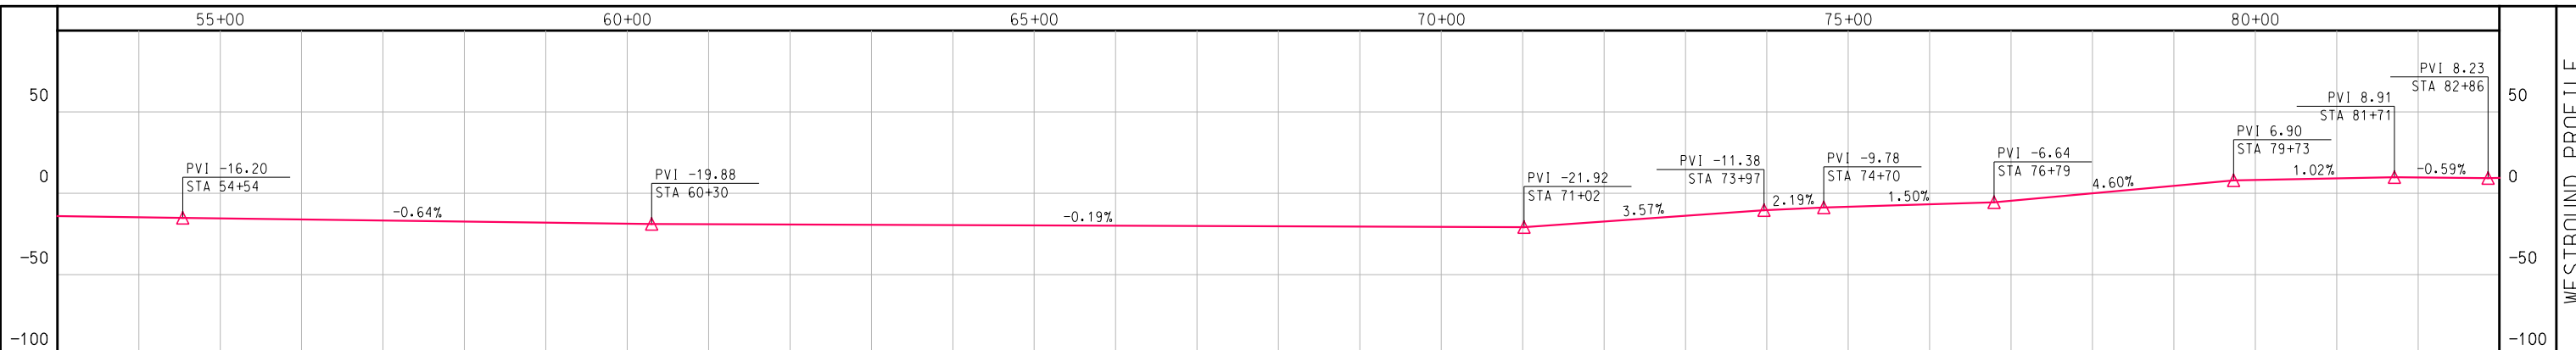


WESTBOUND PROFILE


SPEED



WESTBOUND HORIZONTAL

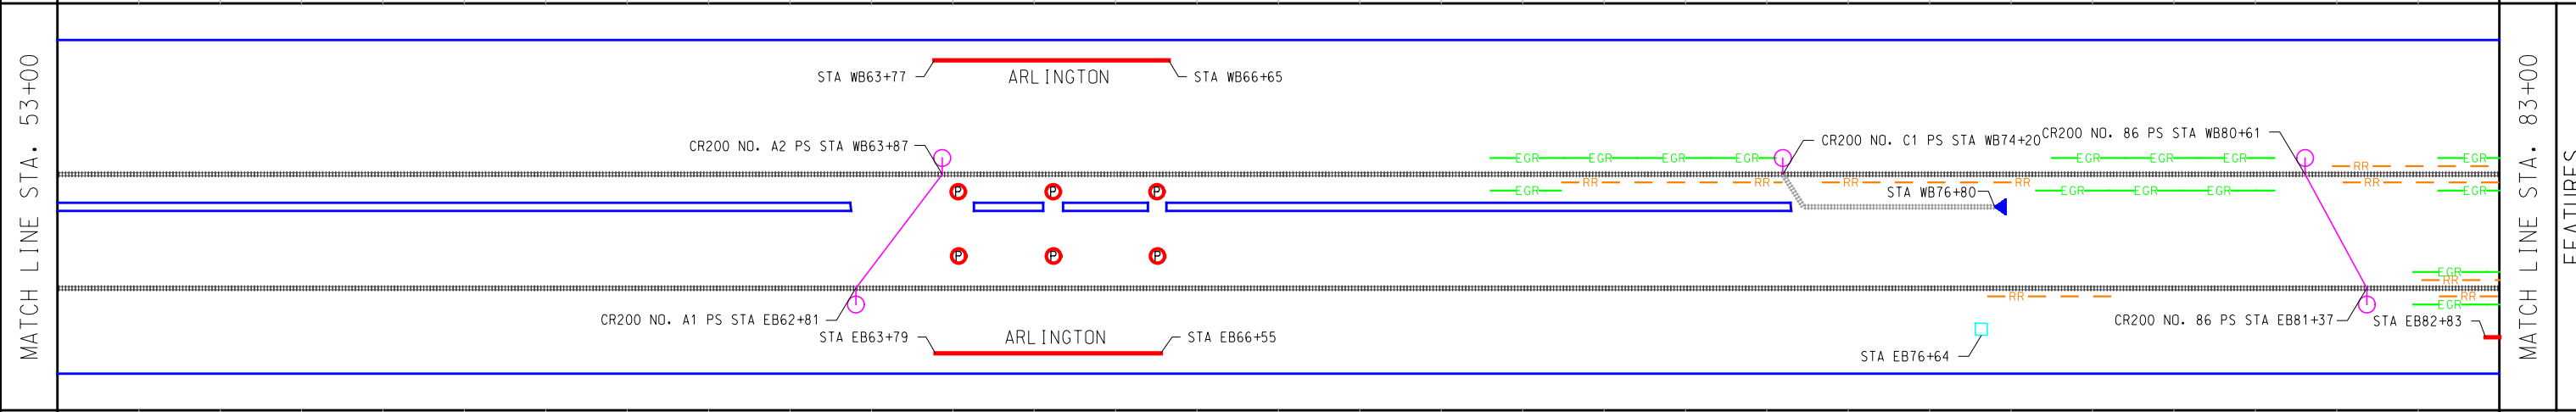


MATCH LINE STA. 53+00 TO 83+00 FEATURES

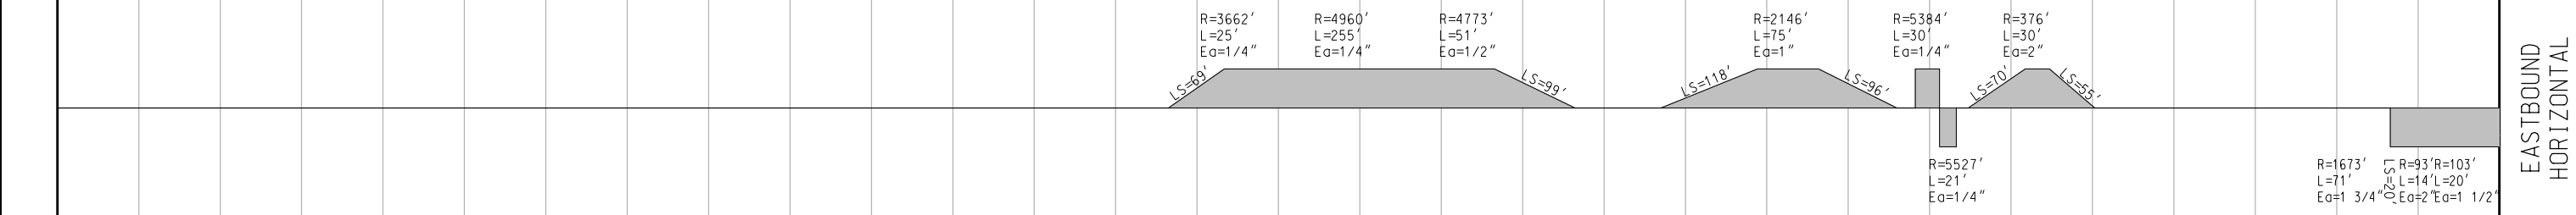

EASTBOUND HORIZONTAL


SPEED

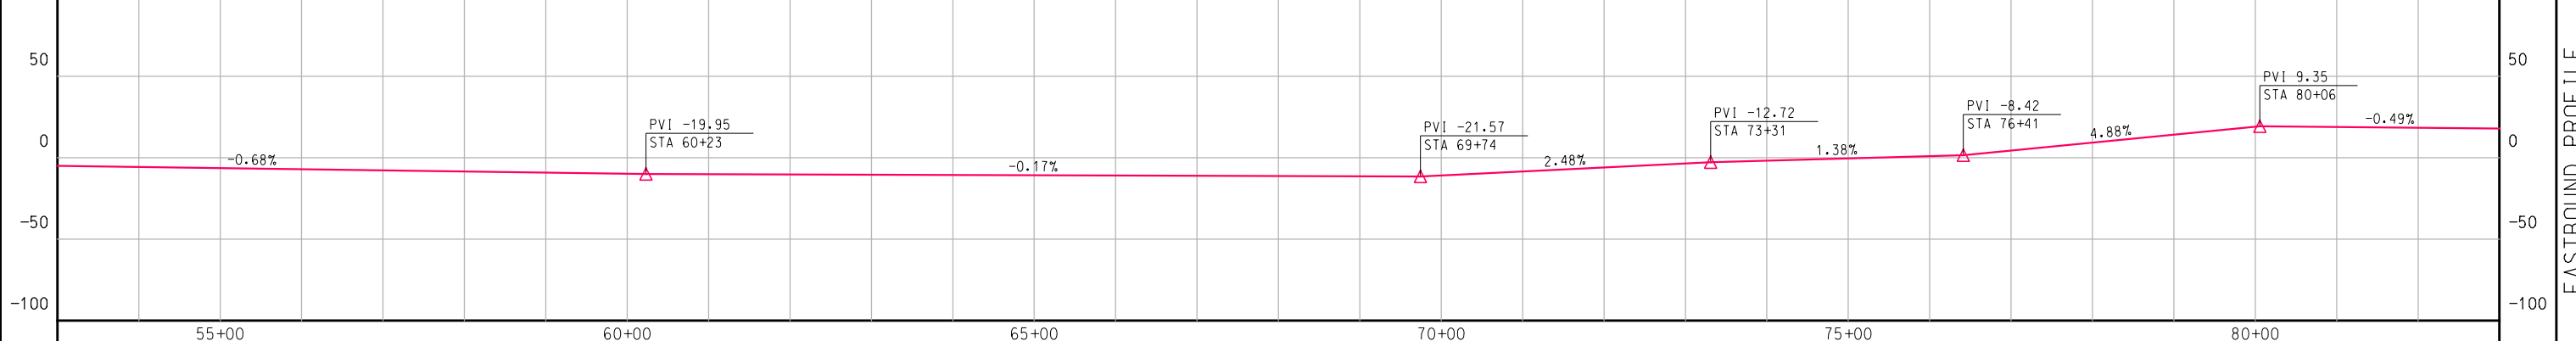


EASTBOUND PROFILE

MBTA - GREEN LINE TRACK CHART - CENTRAL SUBWAY
KENMORE TO LECHMERE
STA. 53+00 TO STA. 83+00




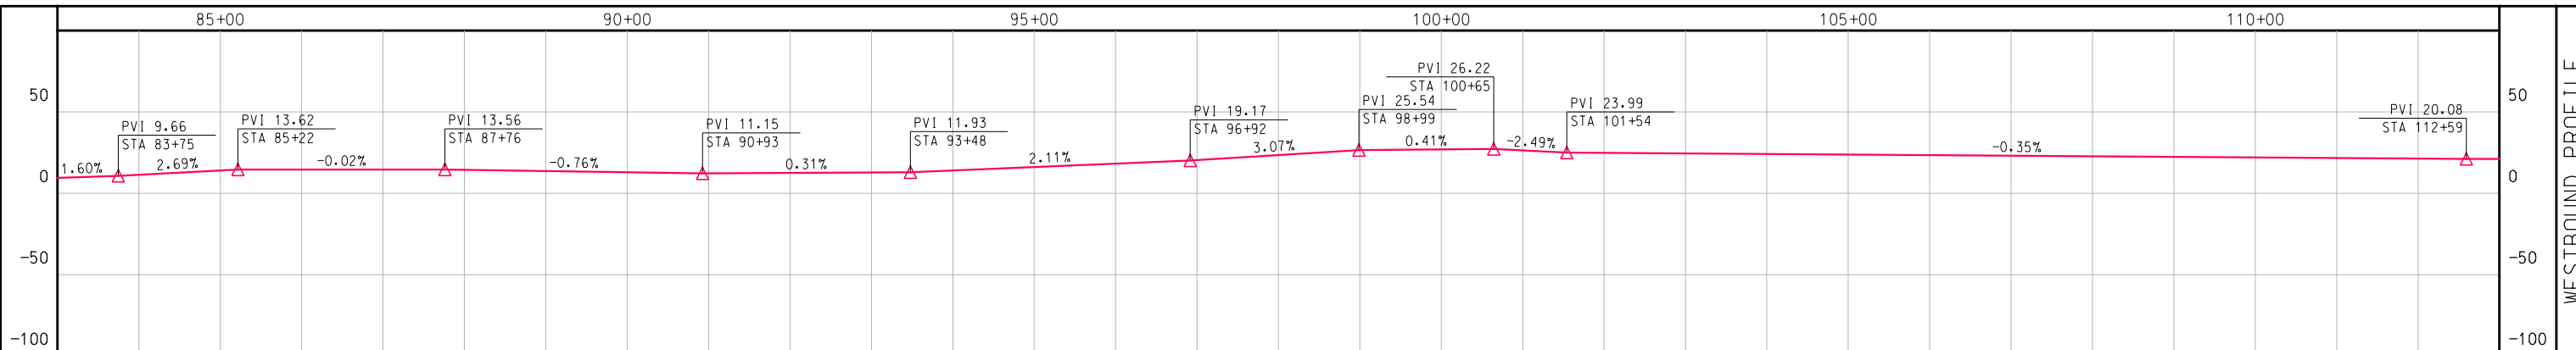


WESTBOUND PROFILE

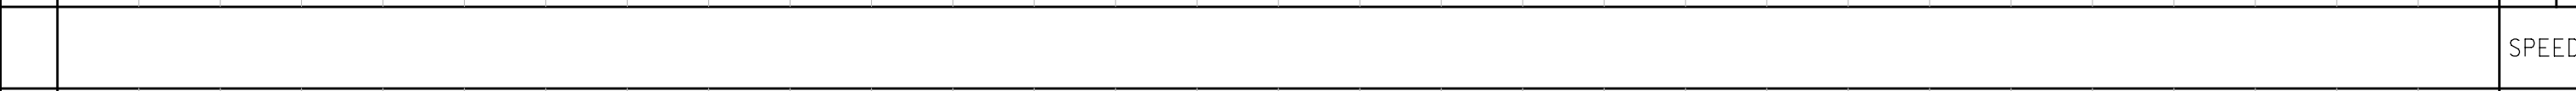

SPEED

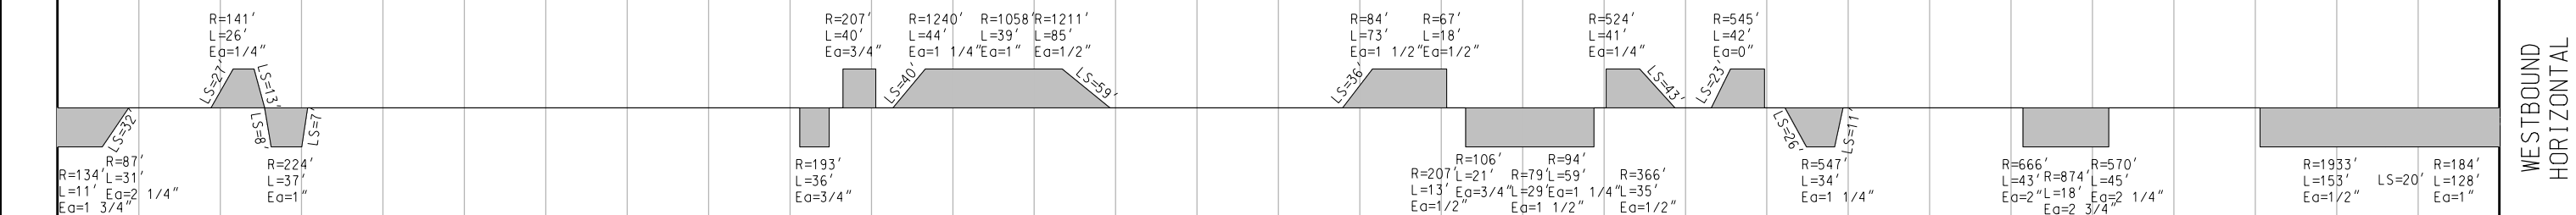


WESTBOUND HORIZONTAL

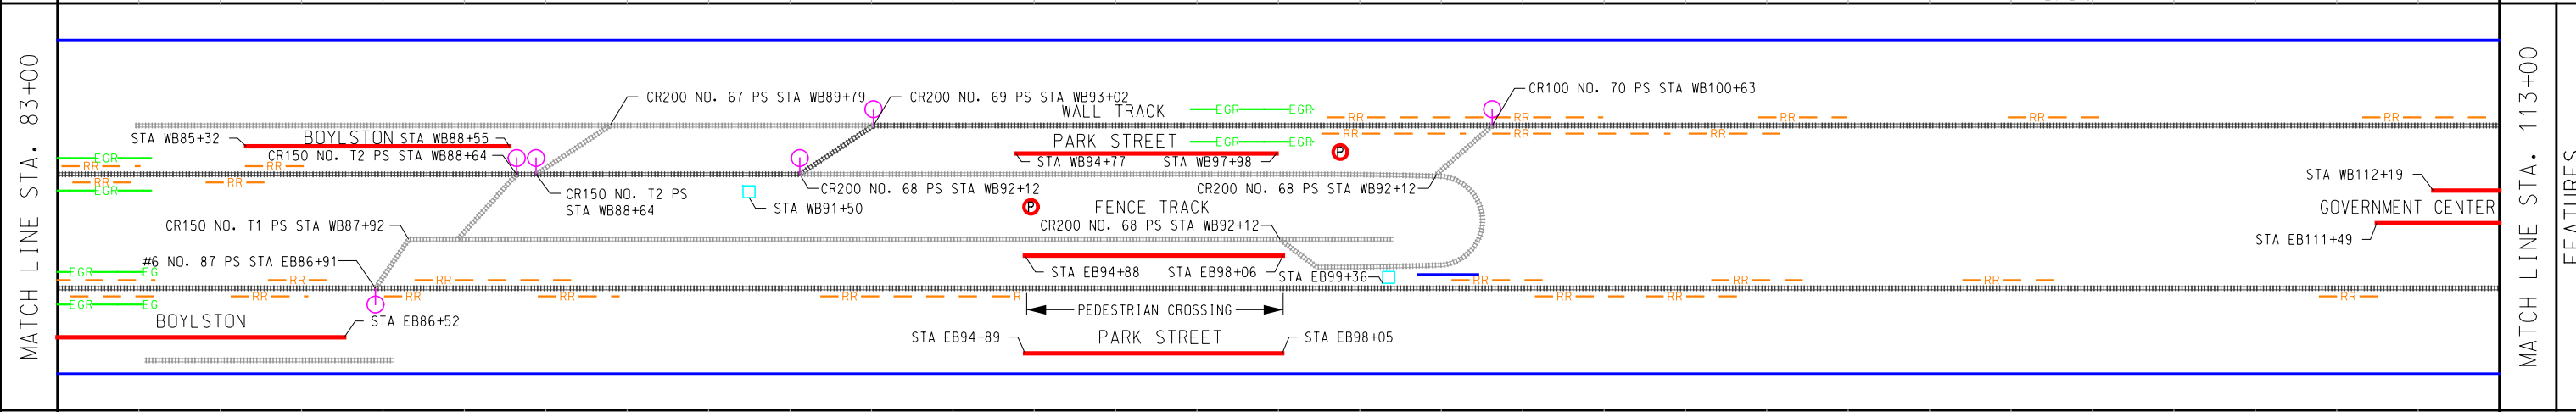


MATCH LINE STA. 83+00

MATCH LINE STA. 113+00


FEATURES

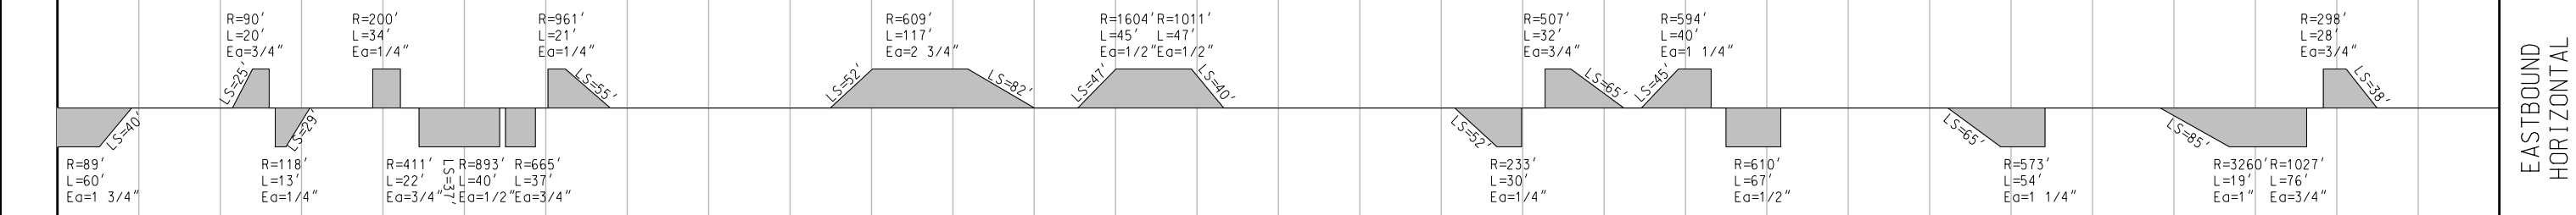

EASTBOUND HORIZONTAL

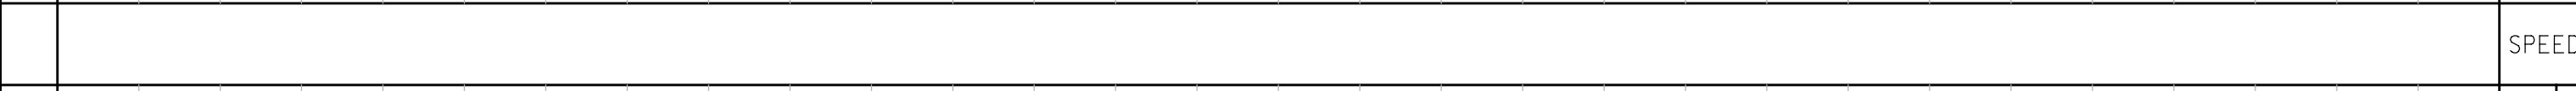


SPEED

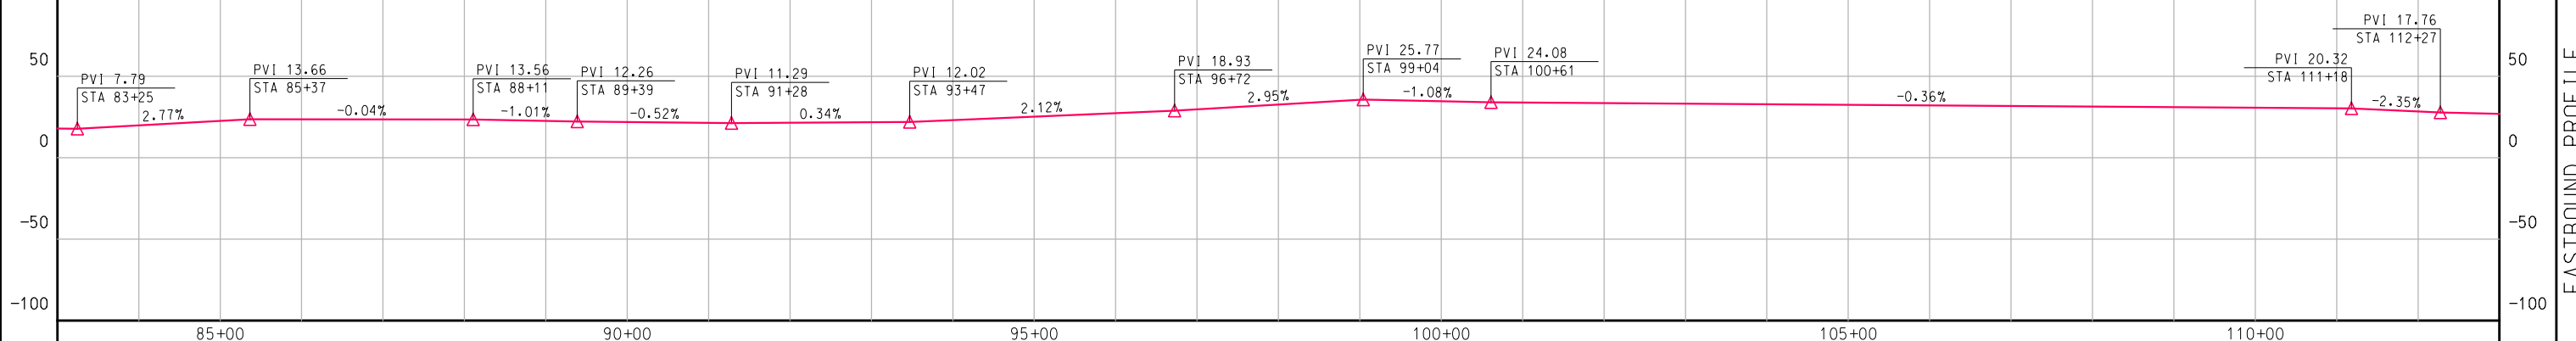


EASTBOUND PROFILE




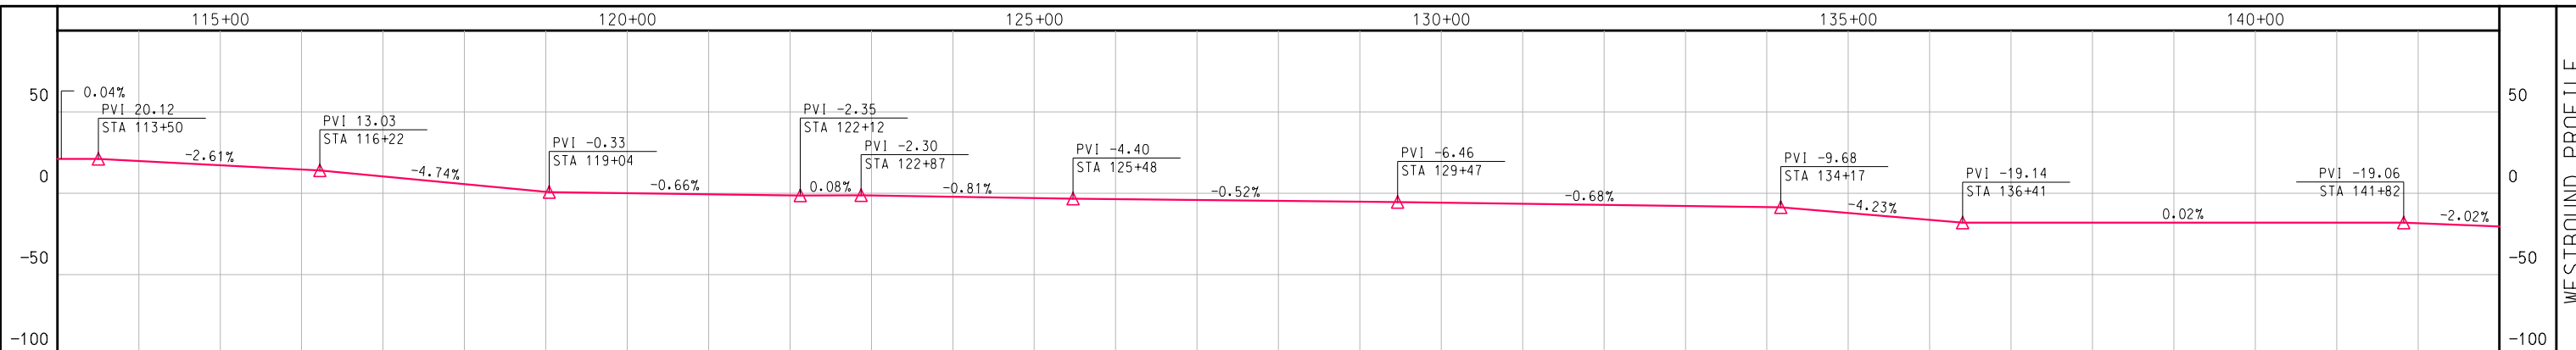


SPEED

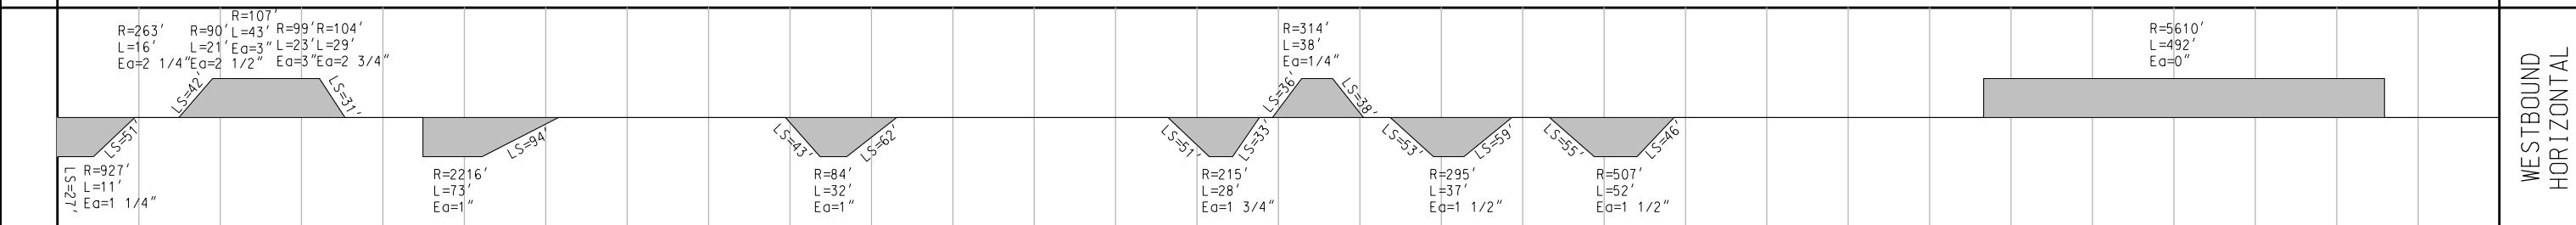


FEATURES

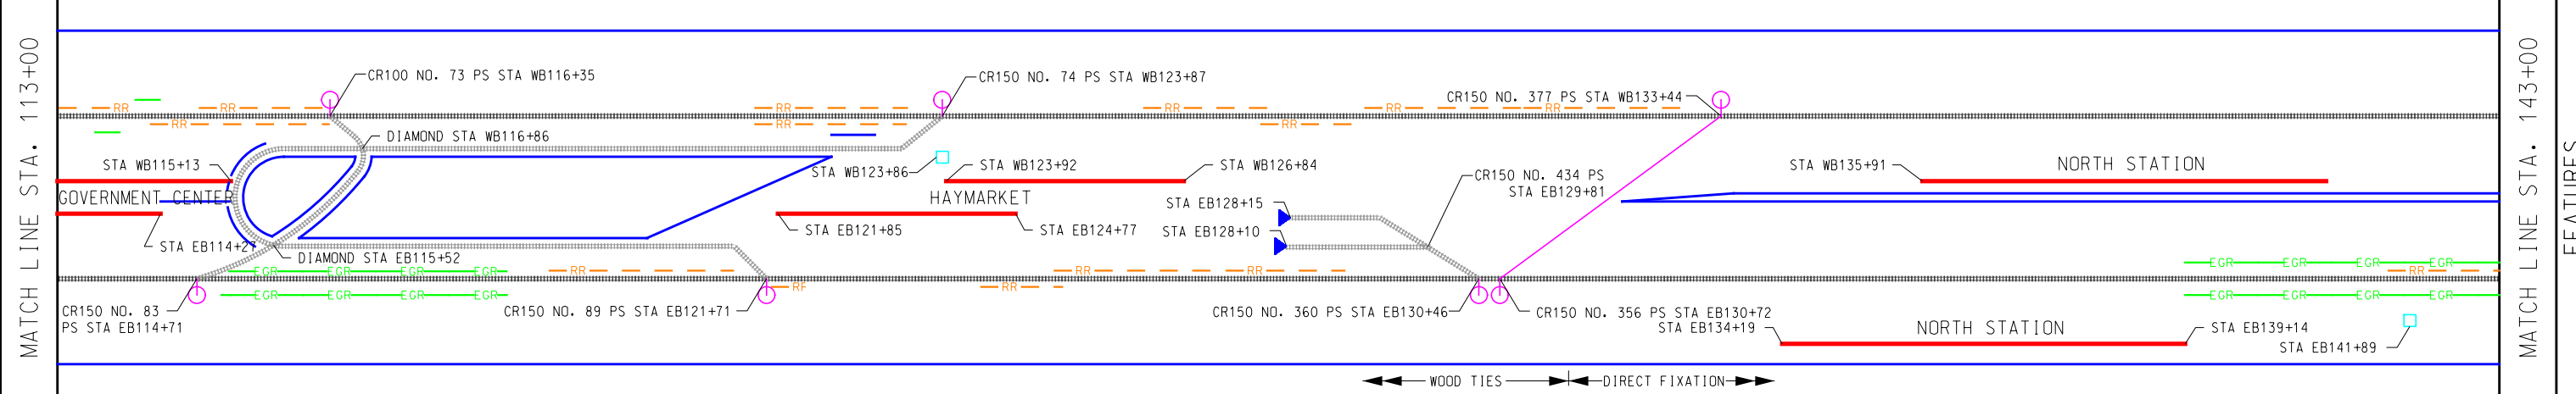

SPEED

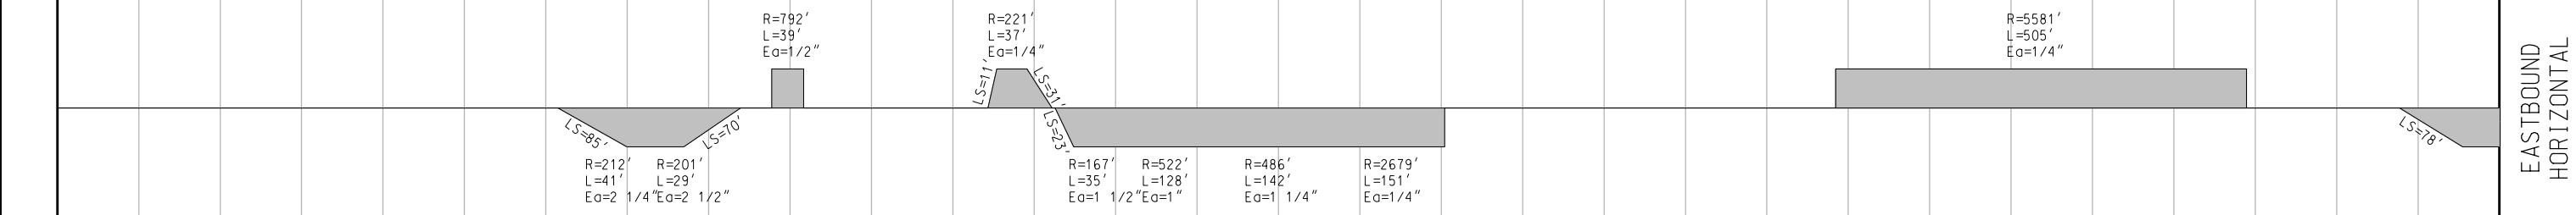


SPEED

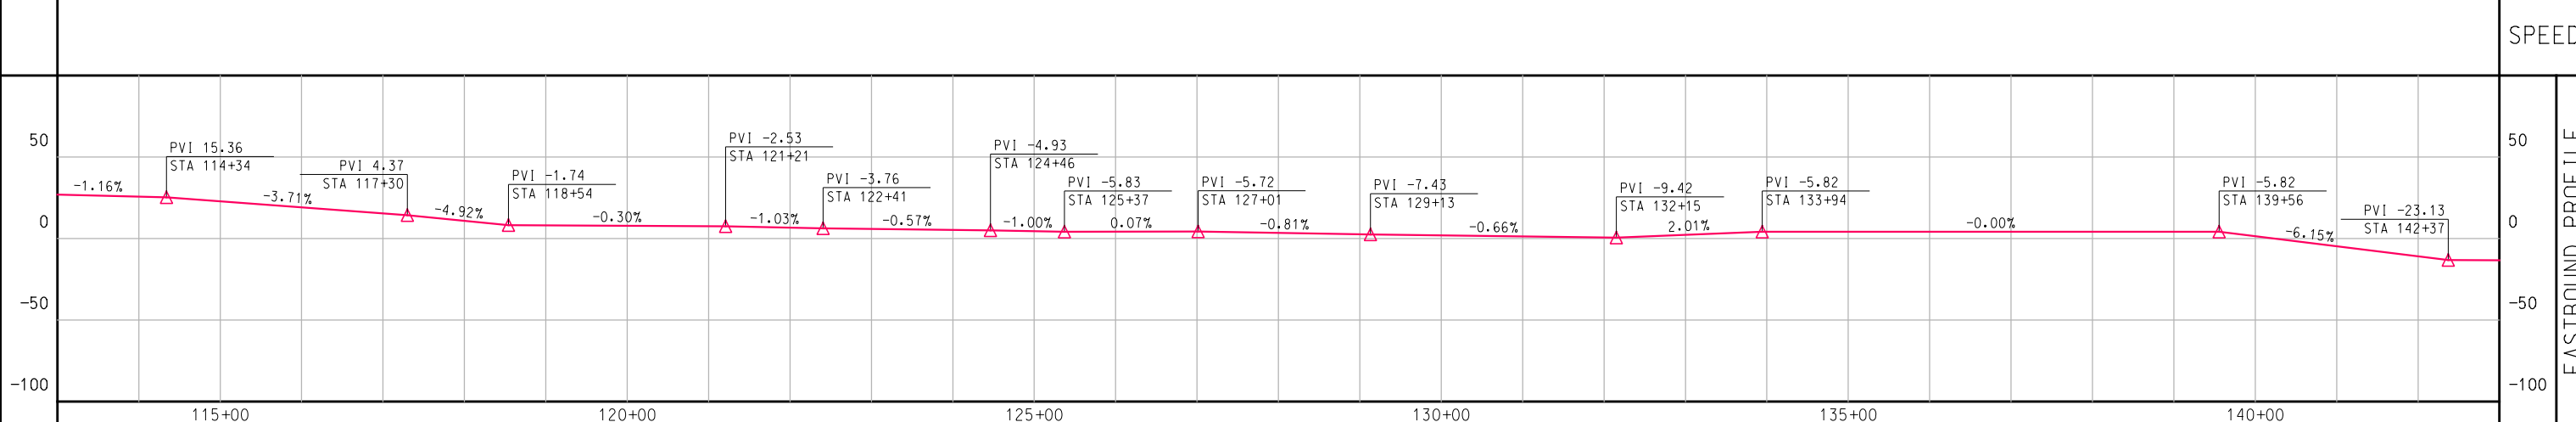


MBTA - GREEN LINE TRACK CHART - CENTRAL SUBWAY
KENMORE TO LECHMERE
STA. 113+00 TO STA. 143+00



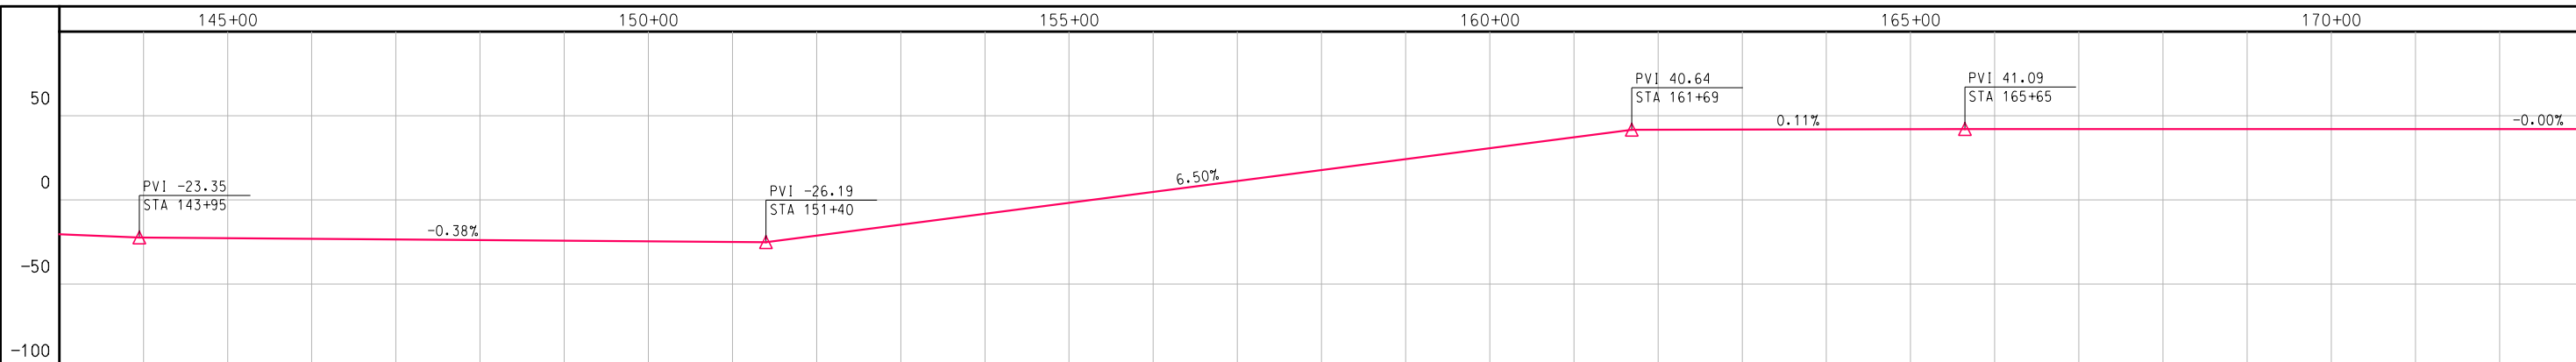


WESTBOUND PROFILE

SPEED

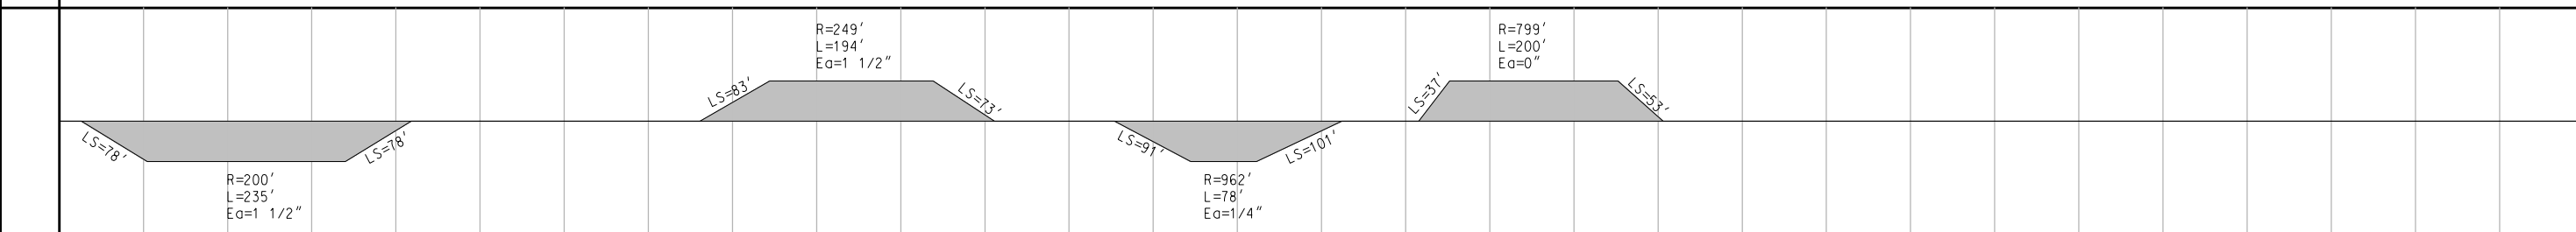


WESTBOUND HORIZONTAL

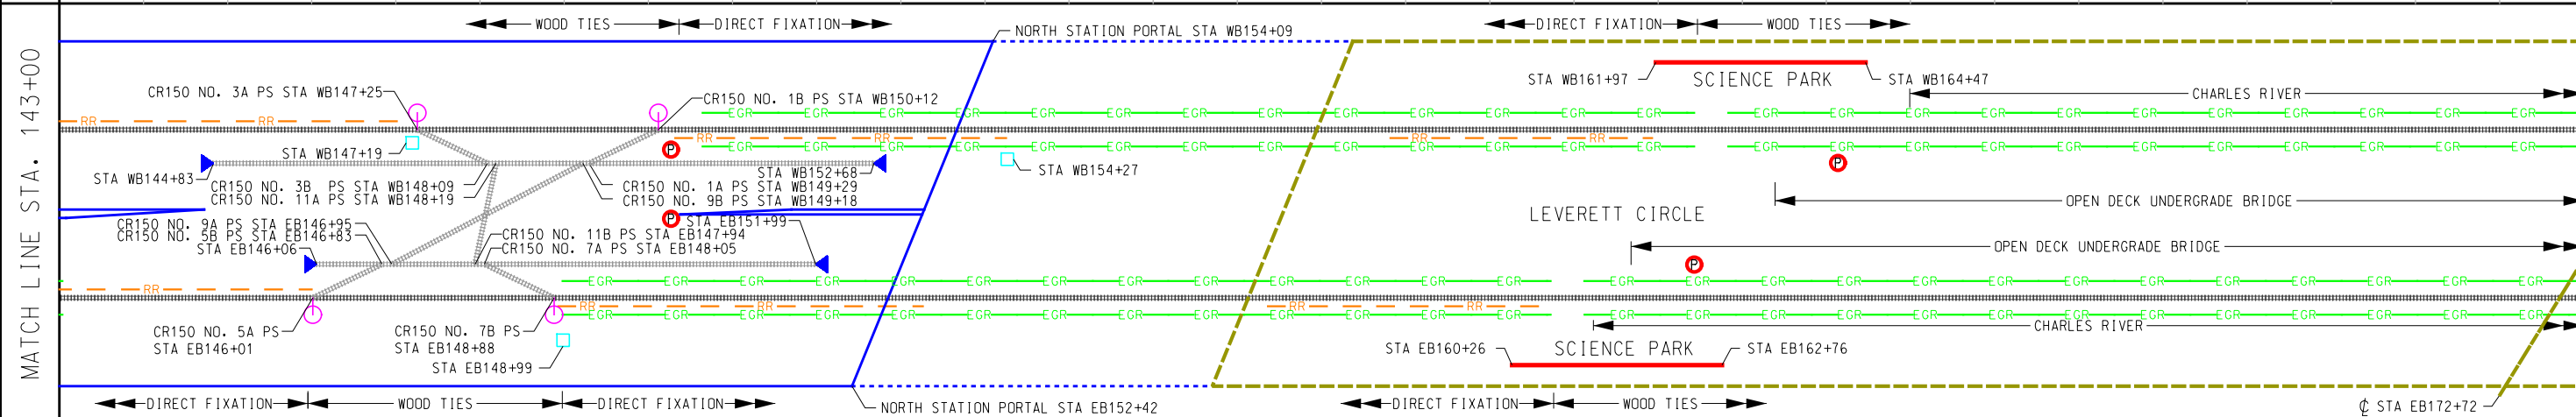

MATCH LINE STA. 143+00


MATCH LINE STA. 173+00

FEATURES

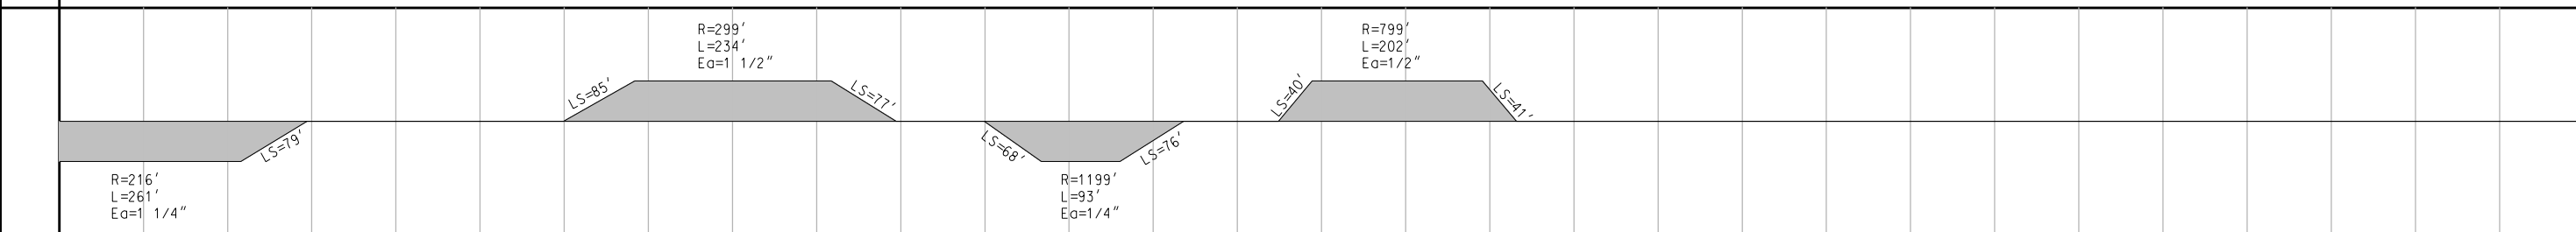


EASTBOUND HORIZONTAL

SPEED

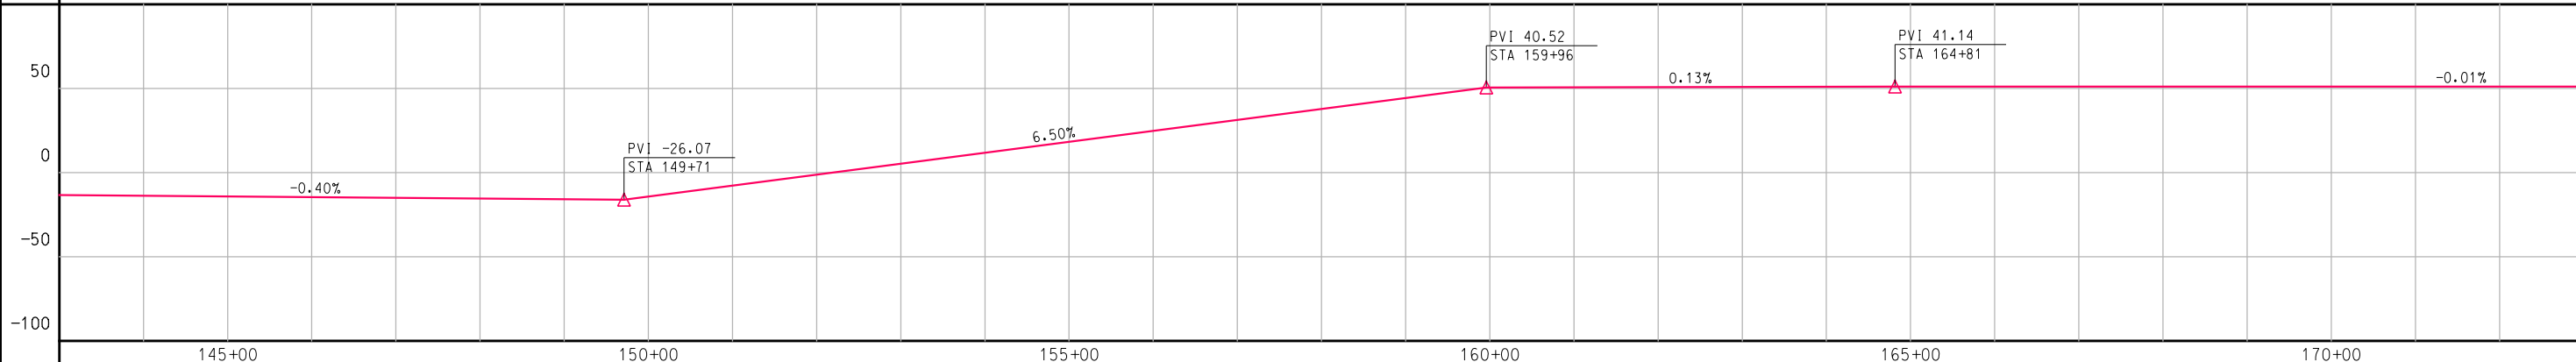

EASTBOUND PROFILE

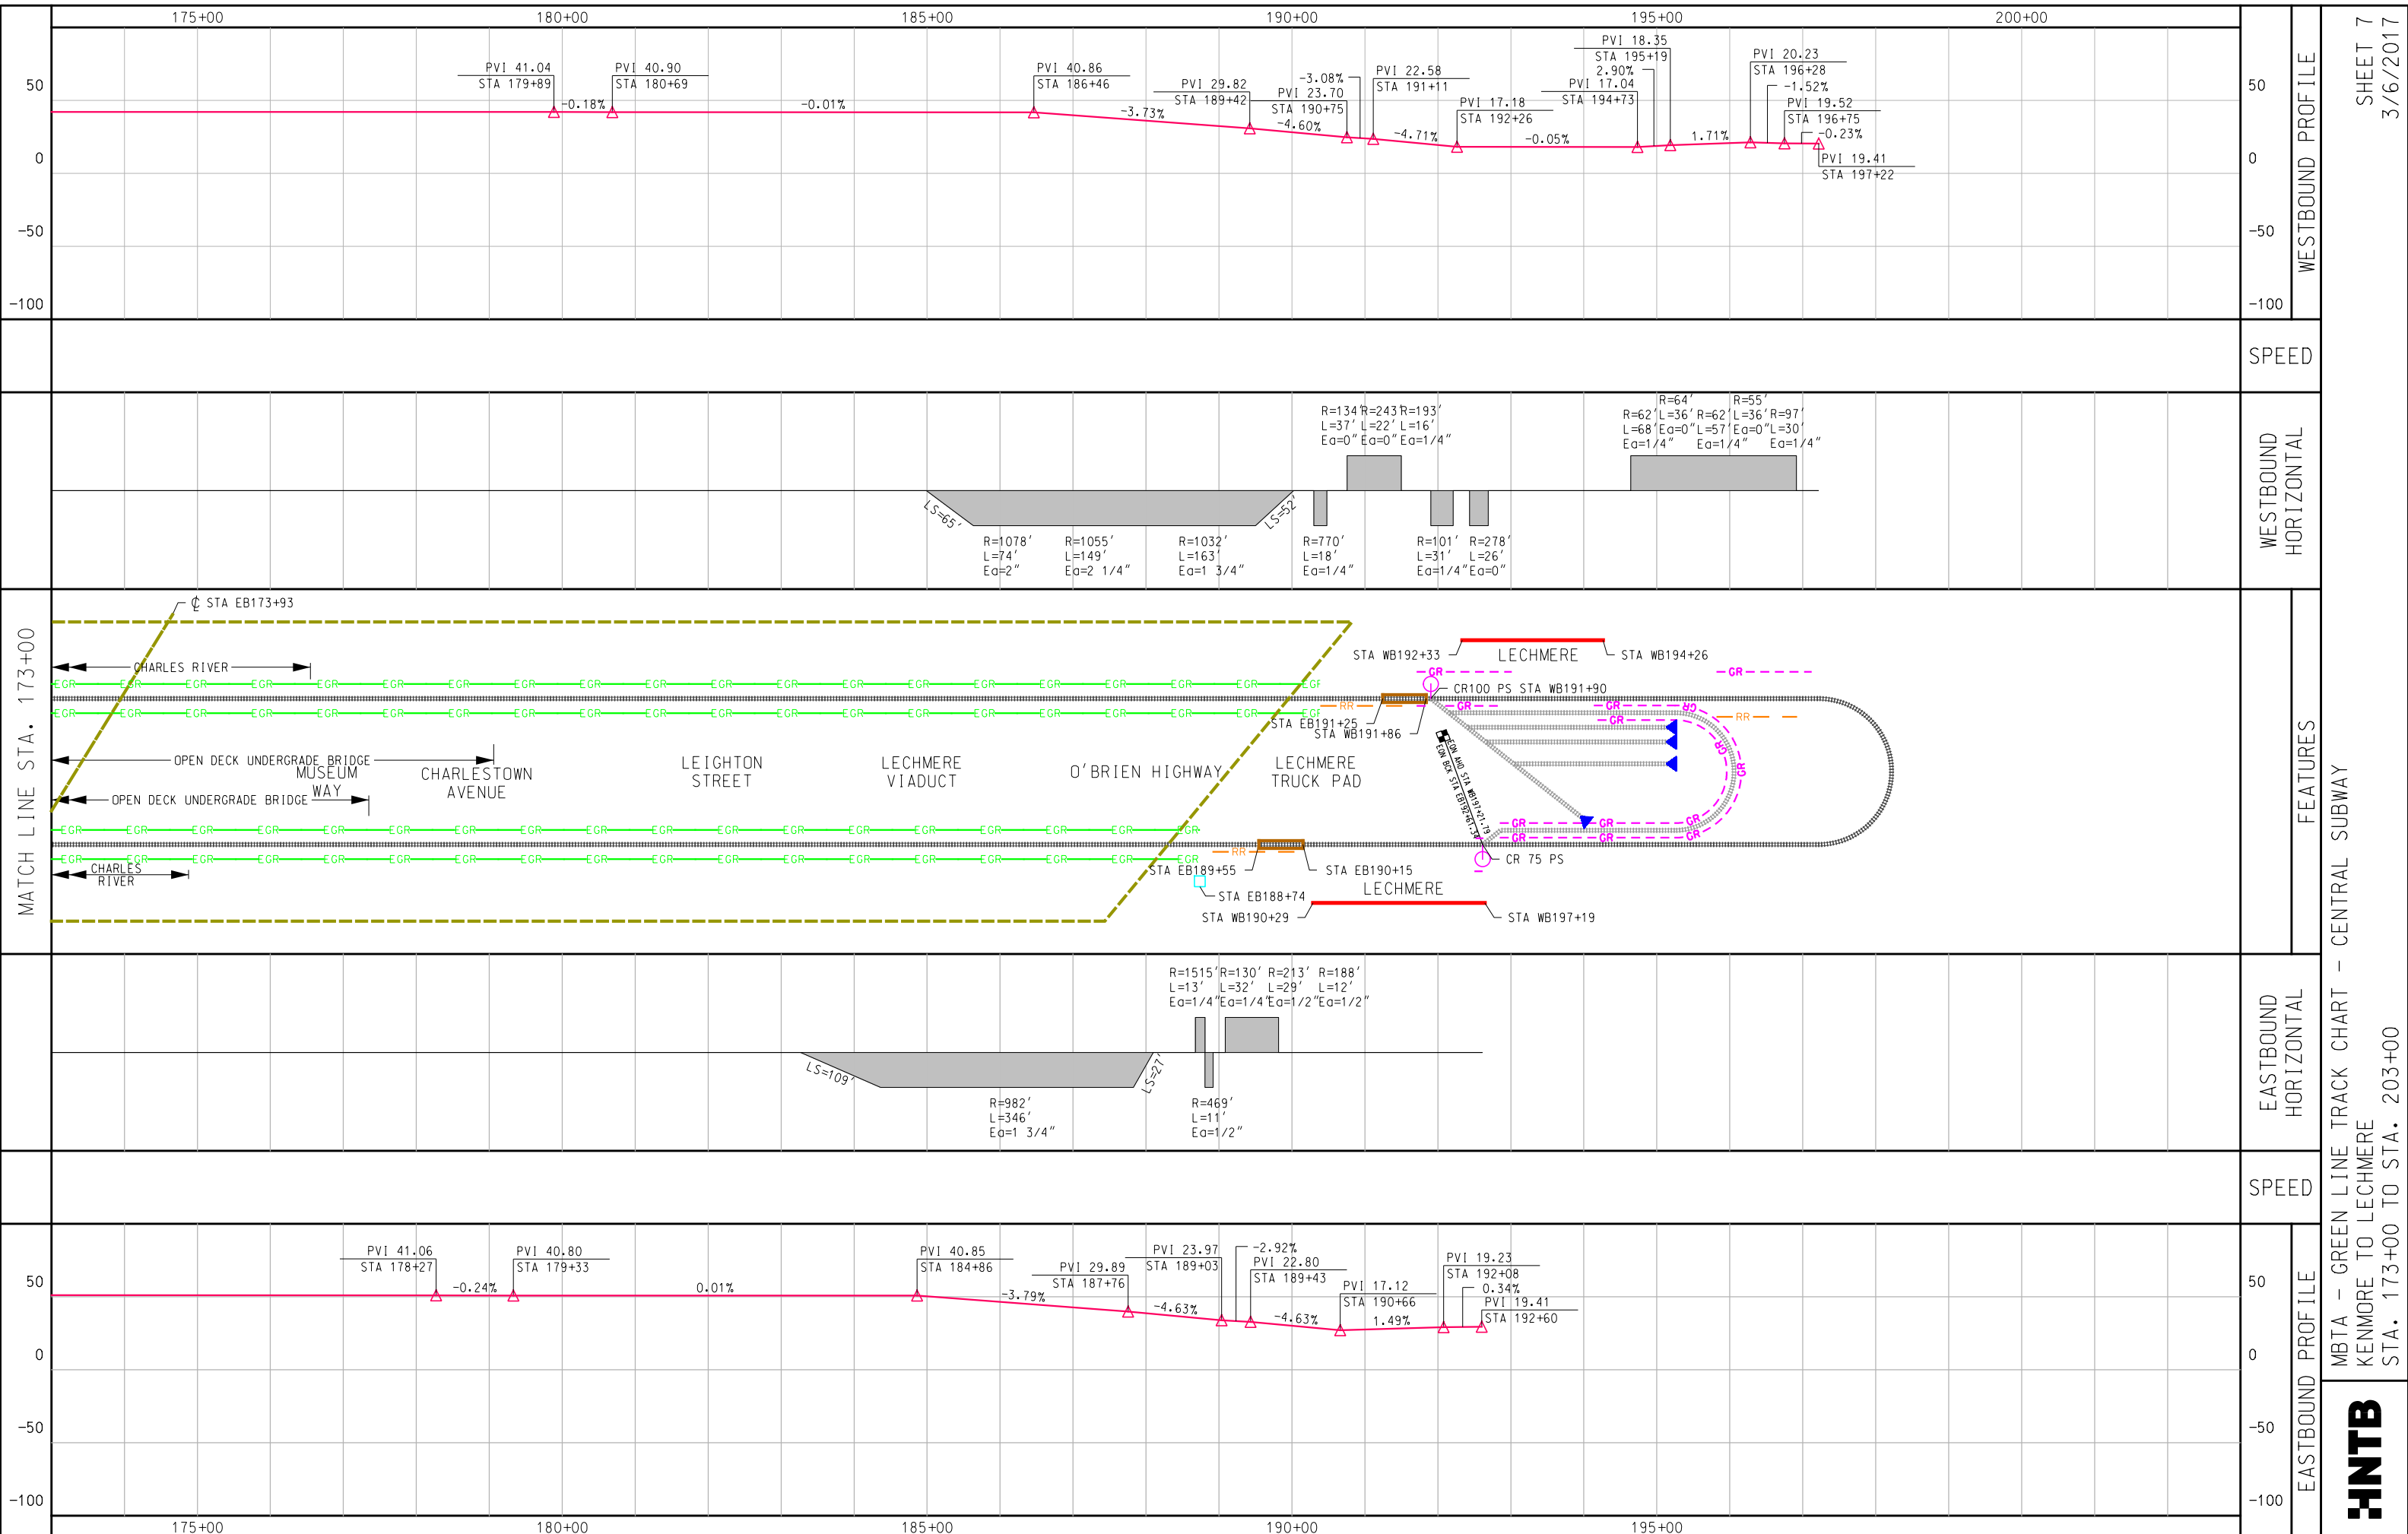

MBTA E&M GREEN LINE TRACK CHART COMMONWEALTH AVENUE - 'B' LINE

KENMORE




BOSTON
COLLEGE

LEGEND

	TRACK		TUNNEL
	OVERHEAD BRIDGE		WALL
	UNDERGRADE BRIDGE		RESTRAINING RAIL
	TRUCK PAD		GIRDER RAIL
	GRADE CROSSING		EMERGENCY GUARD RAIL
	POINT OF SWITCH		EMERGENCY EXIT
	STATION PLATFORM		BUMPING POST
	RIGHT-OF-WAY GATE		RAIL LUBRICATOR
	LEVEL 1 AREA		PEDESTRIAN CROSSING


PREPARED BY:

HNTB

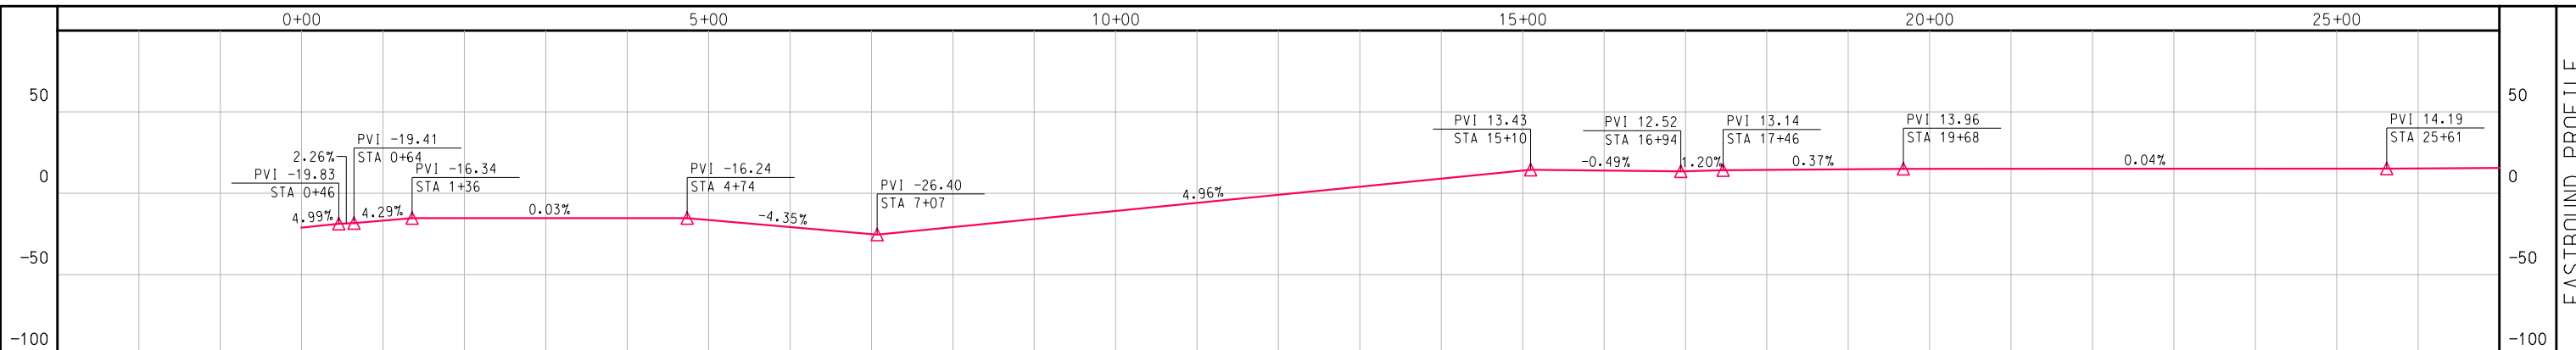


EASTBOUND PROFILE

SPEED

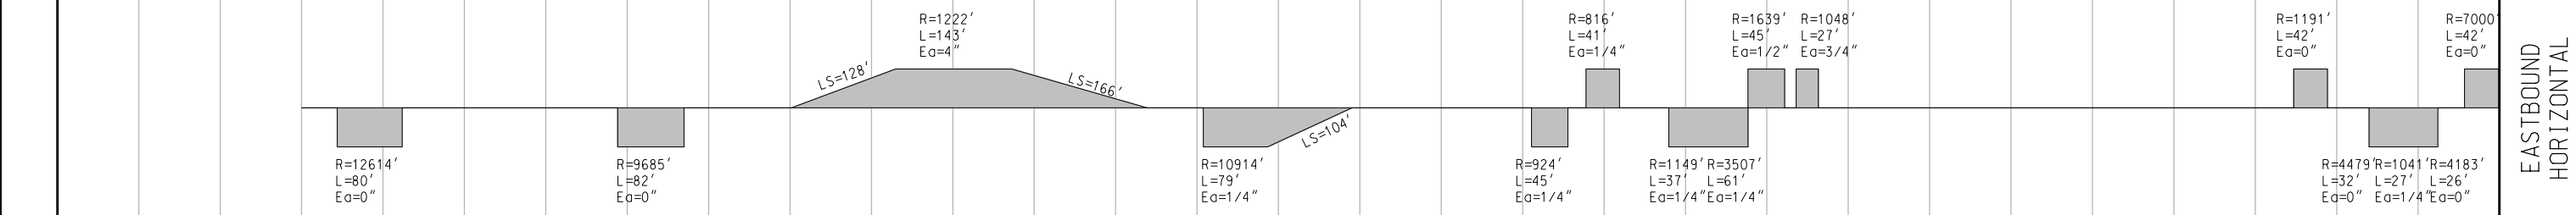

EASTBOUND HORIZONTAL

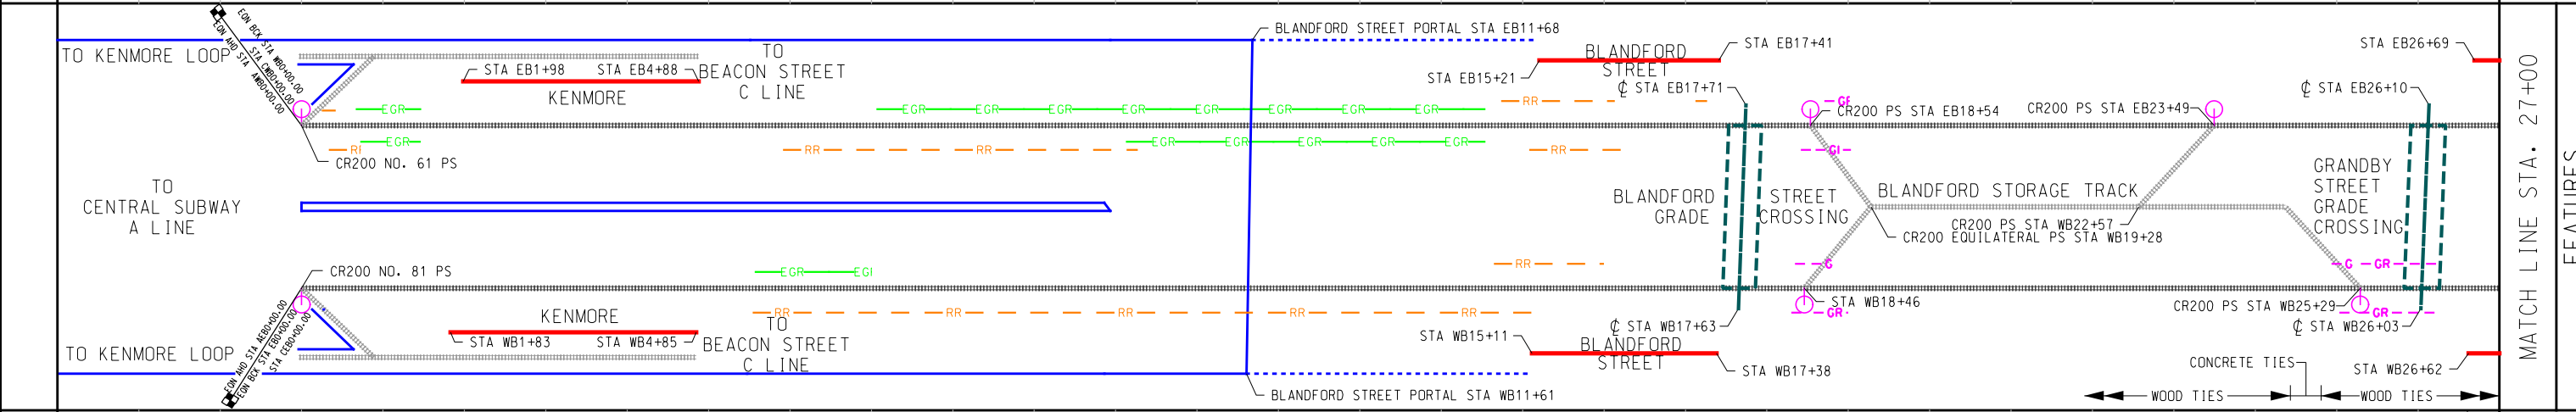


MATCH LINE STA. 27+00
FEATURES



WESTBOUND HORIZONTAL


SPEED

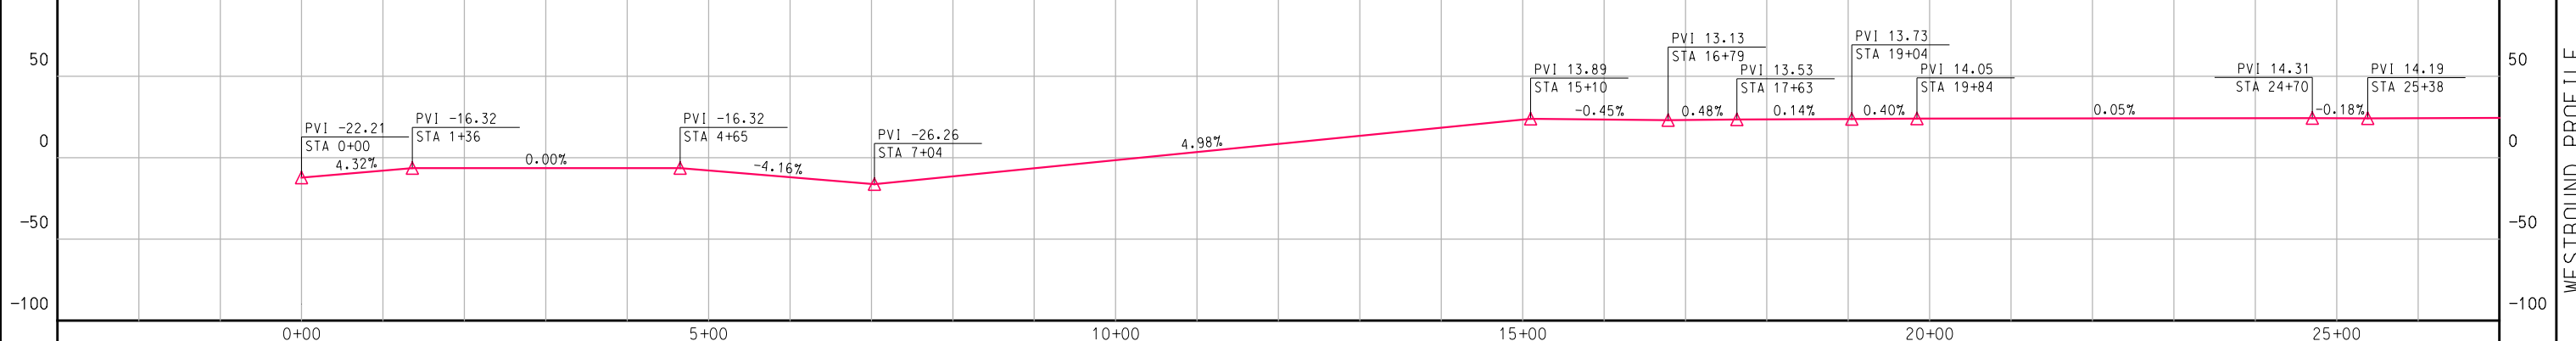



WESTBOUND PROFILE

MBTA - GREEN LINE TRACK CHART - COMMONWEALTH AVENUE
KENMORE TO BOSTON COLLEGE
STA. 0+00 TO STA. 27+00



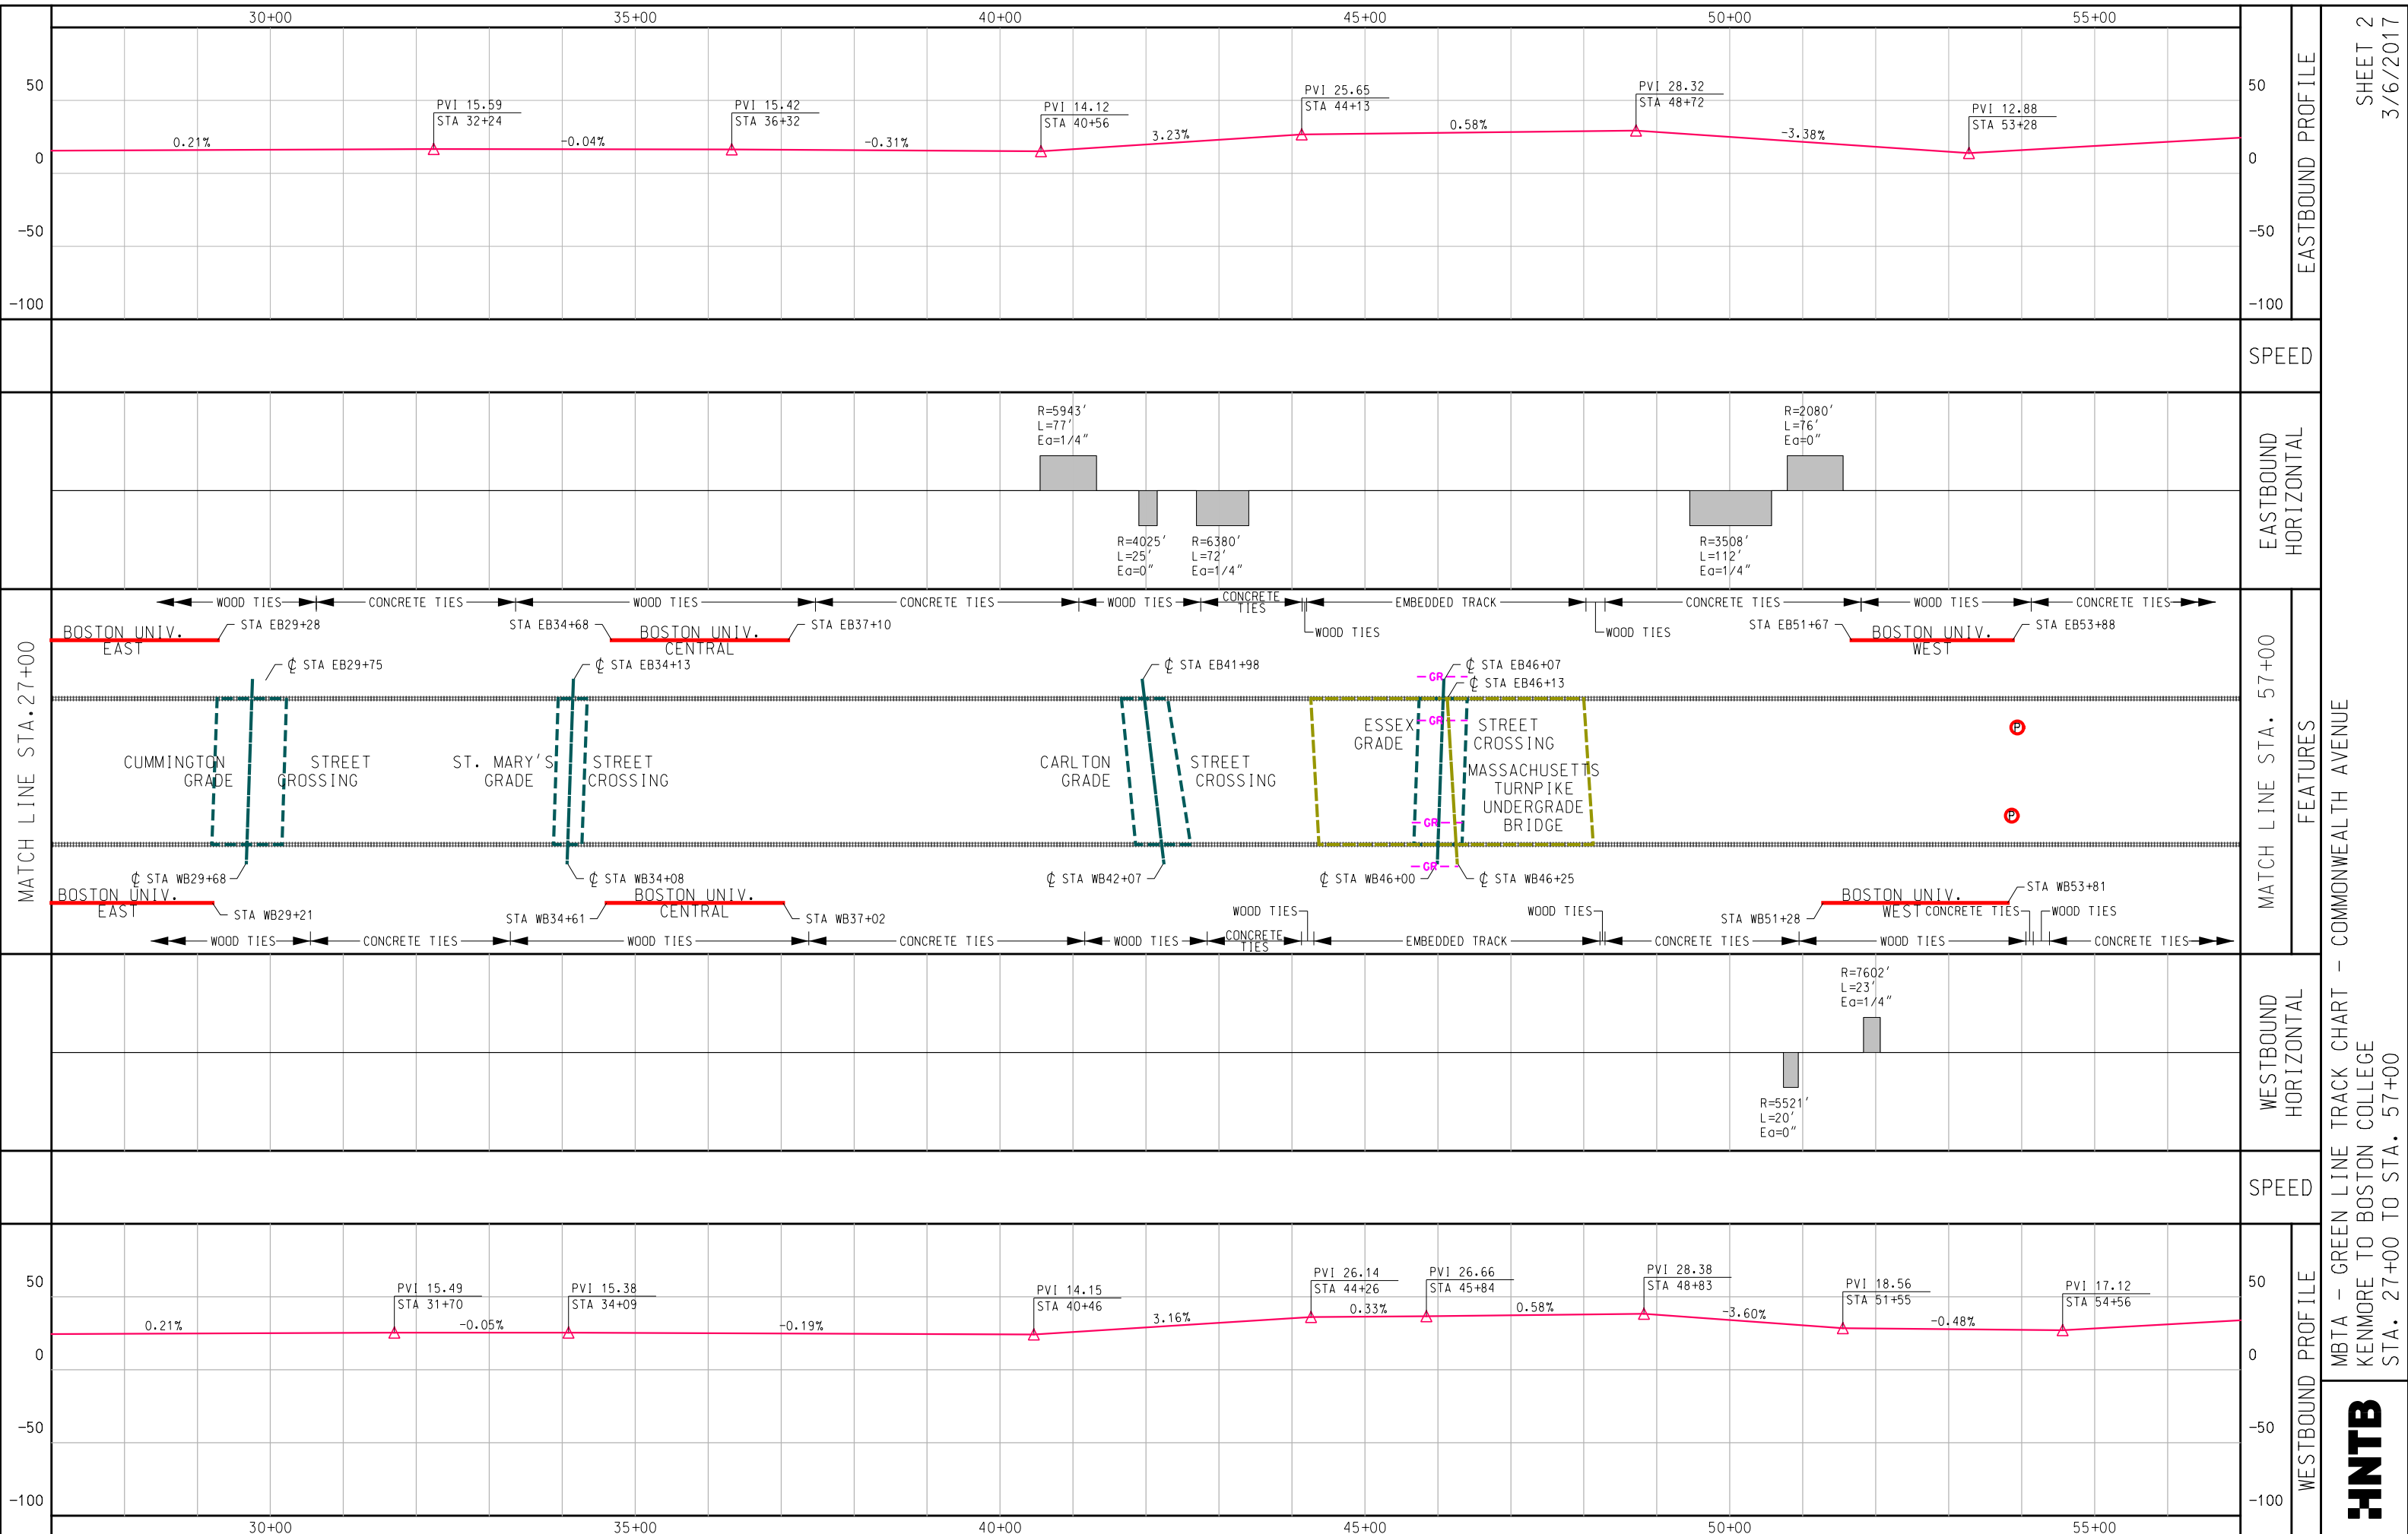


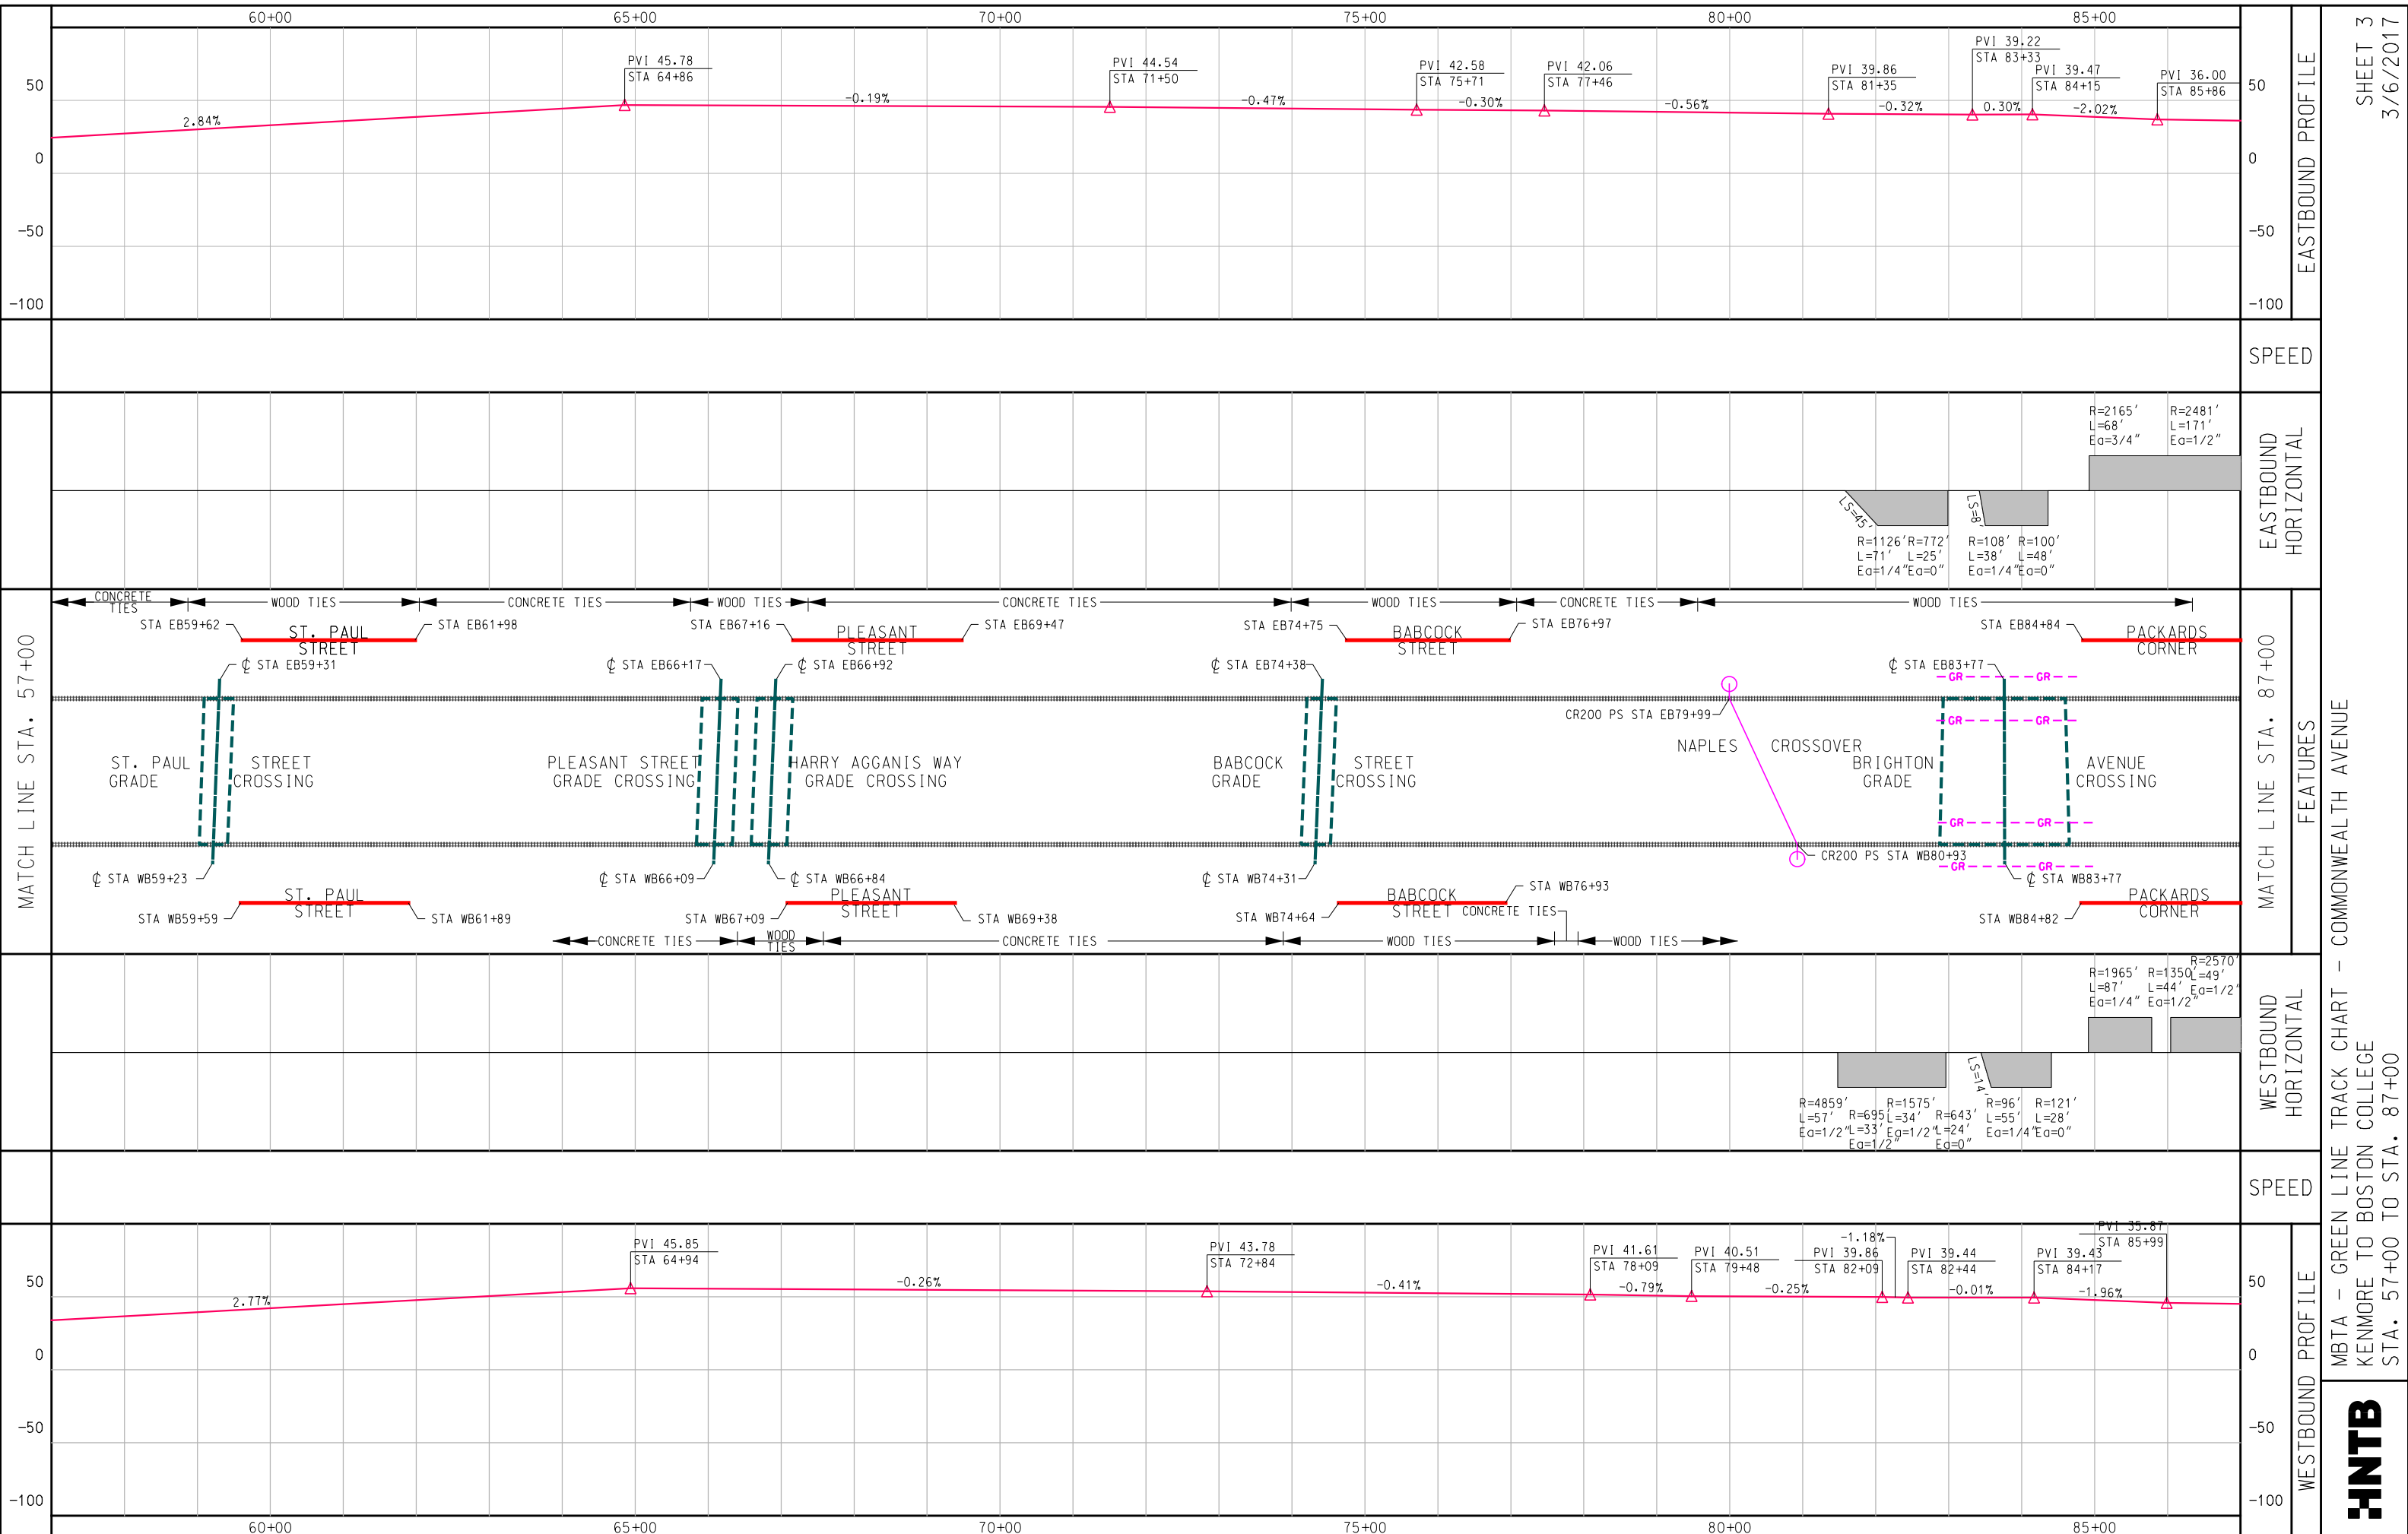

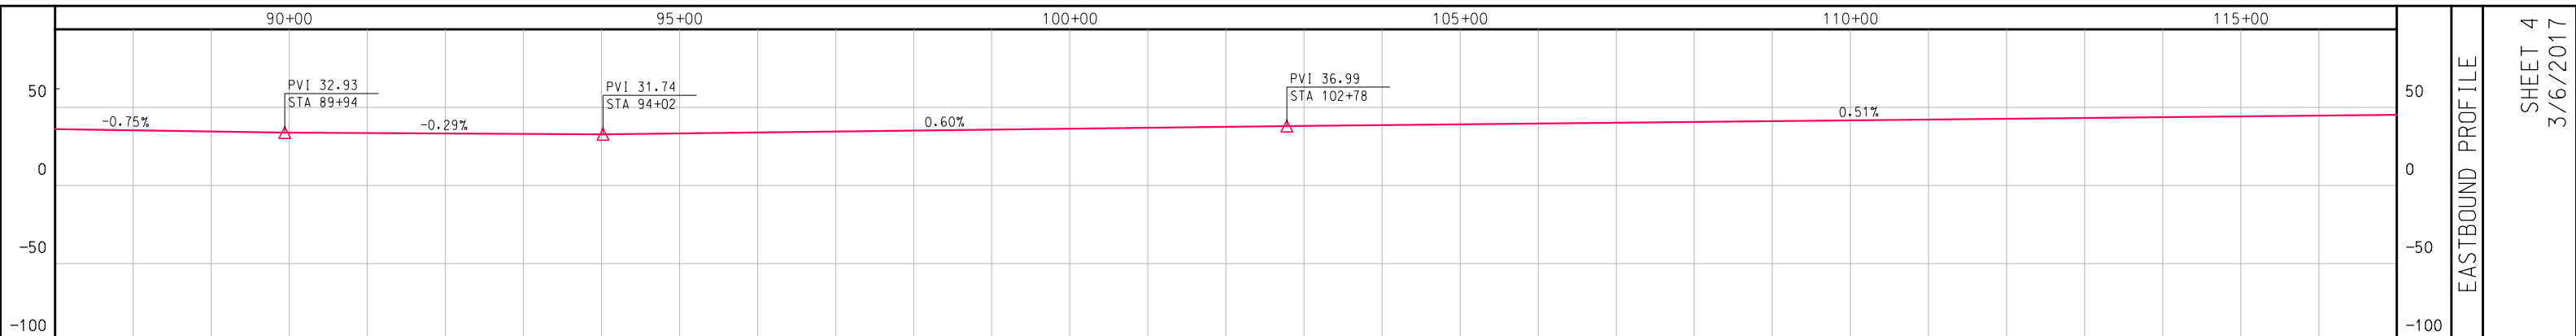


EASTBOUND PROFILE

SPEED

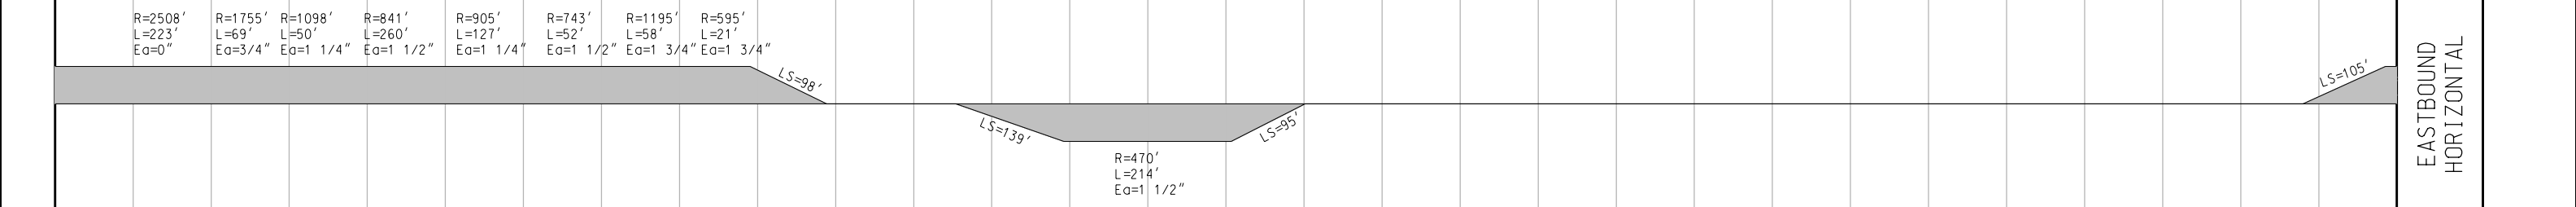


EASTBOUND HORIZONTAL

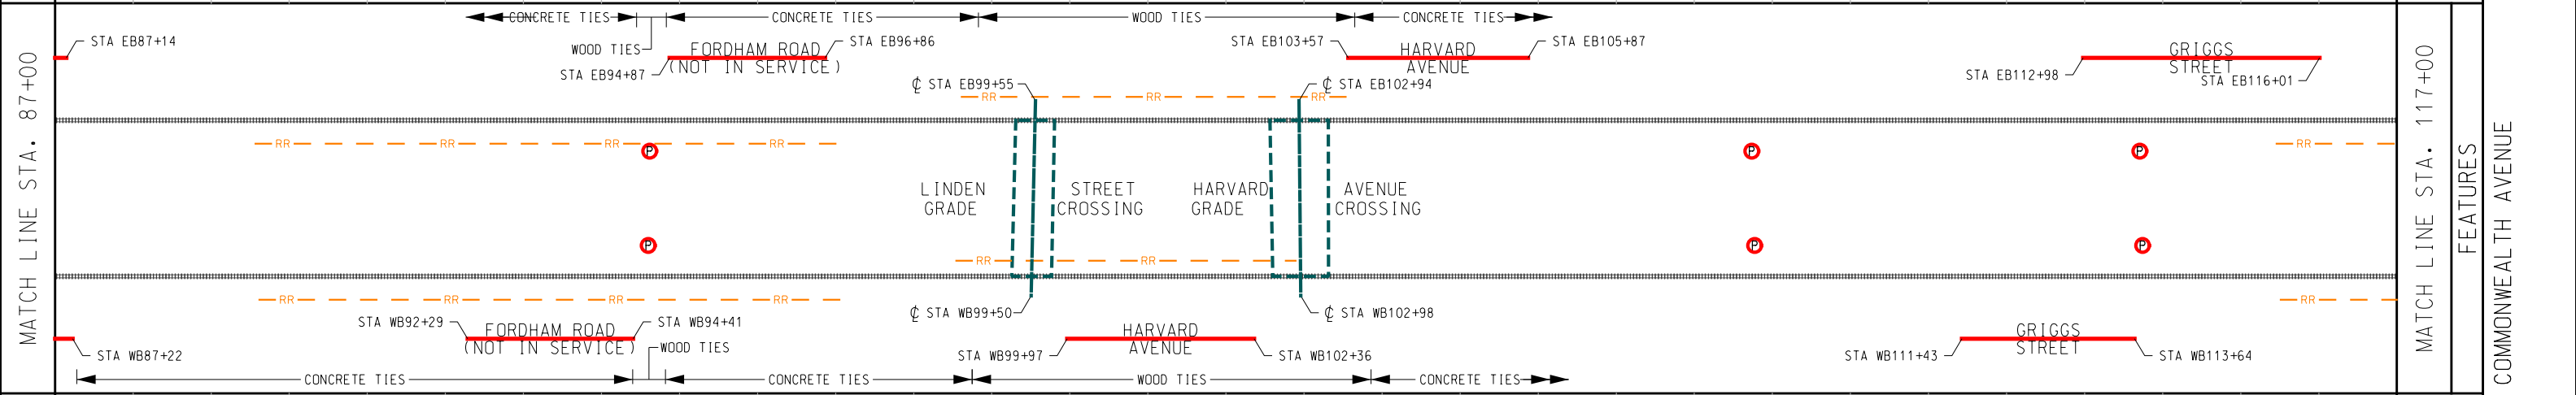

MATCH LINE STA. 87+00

MATCH LINE STA. 117+00
FEATURES

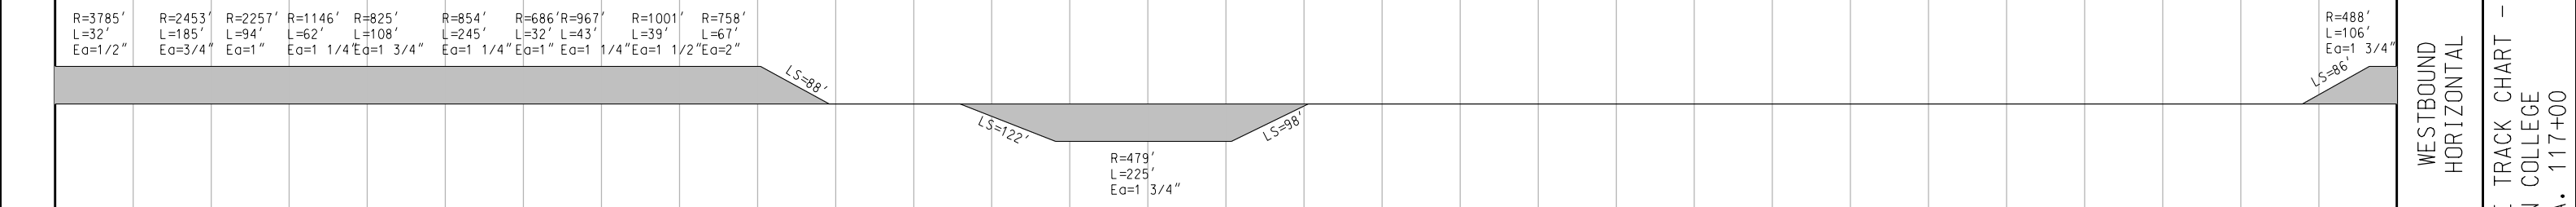


WESTBOUND HORIZONTAL


SPEED




WESTBOUND PROFILE



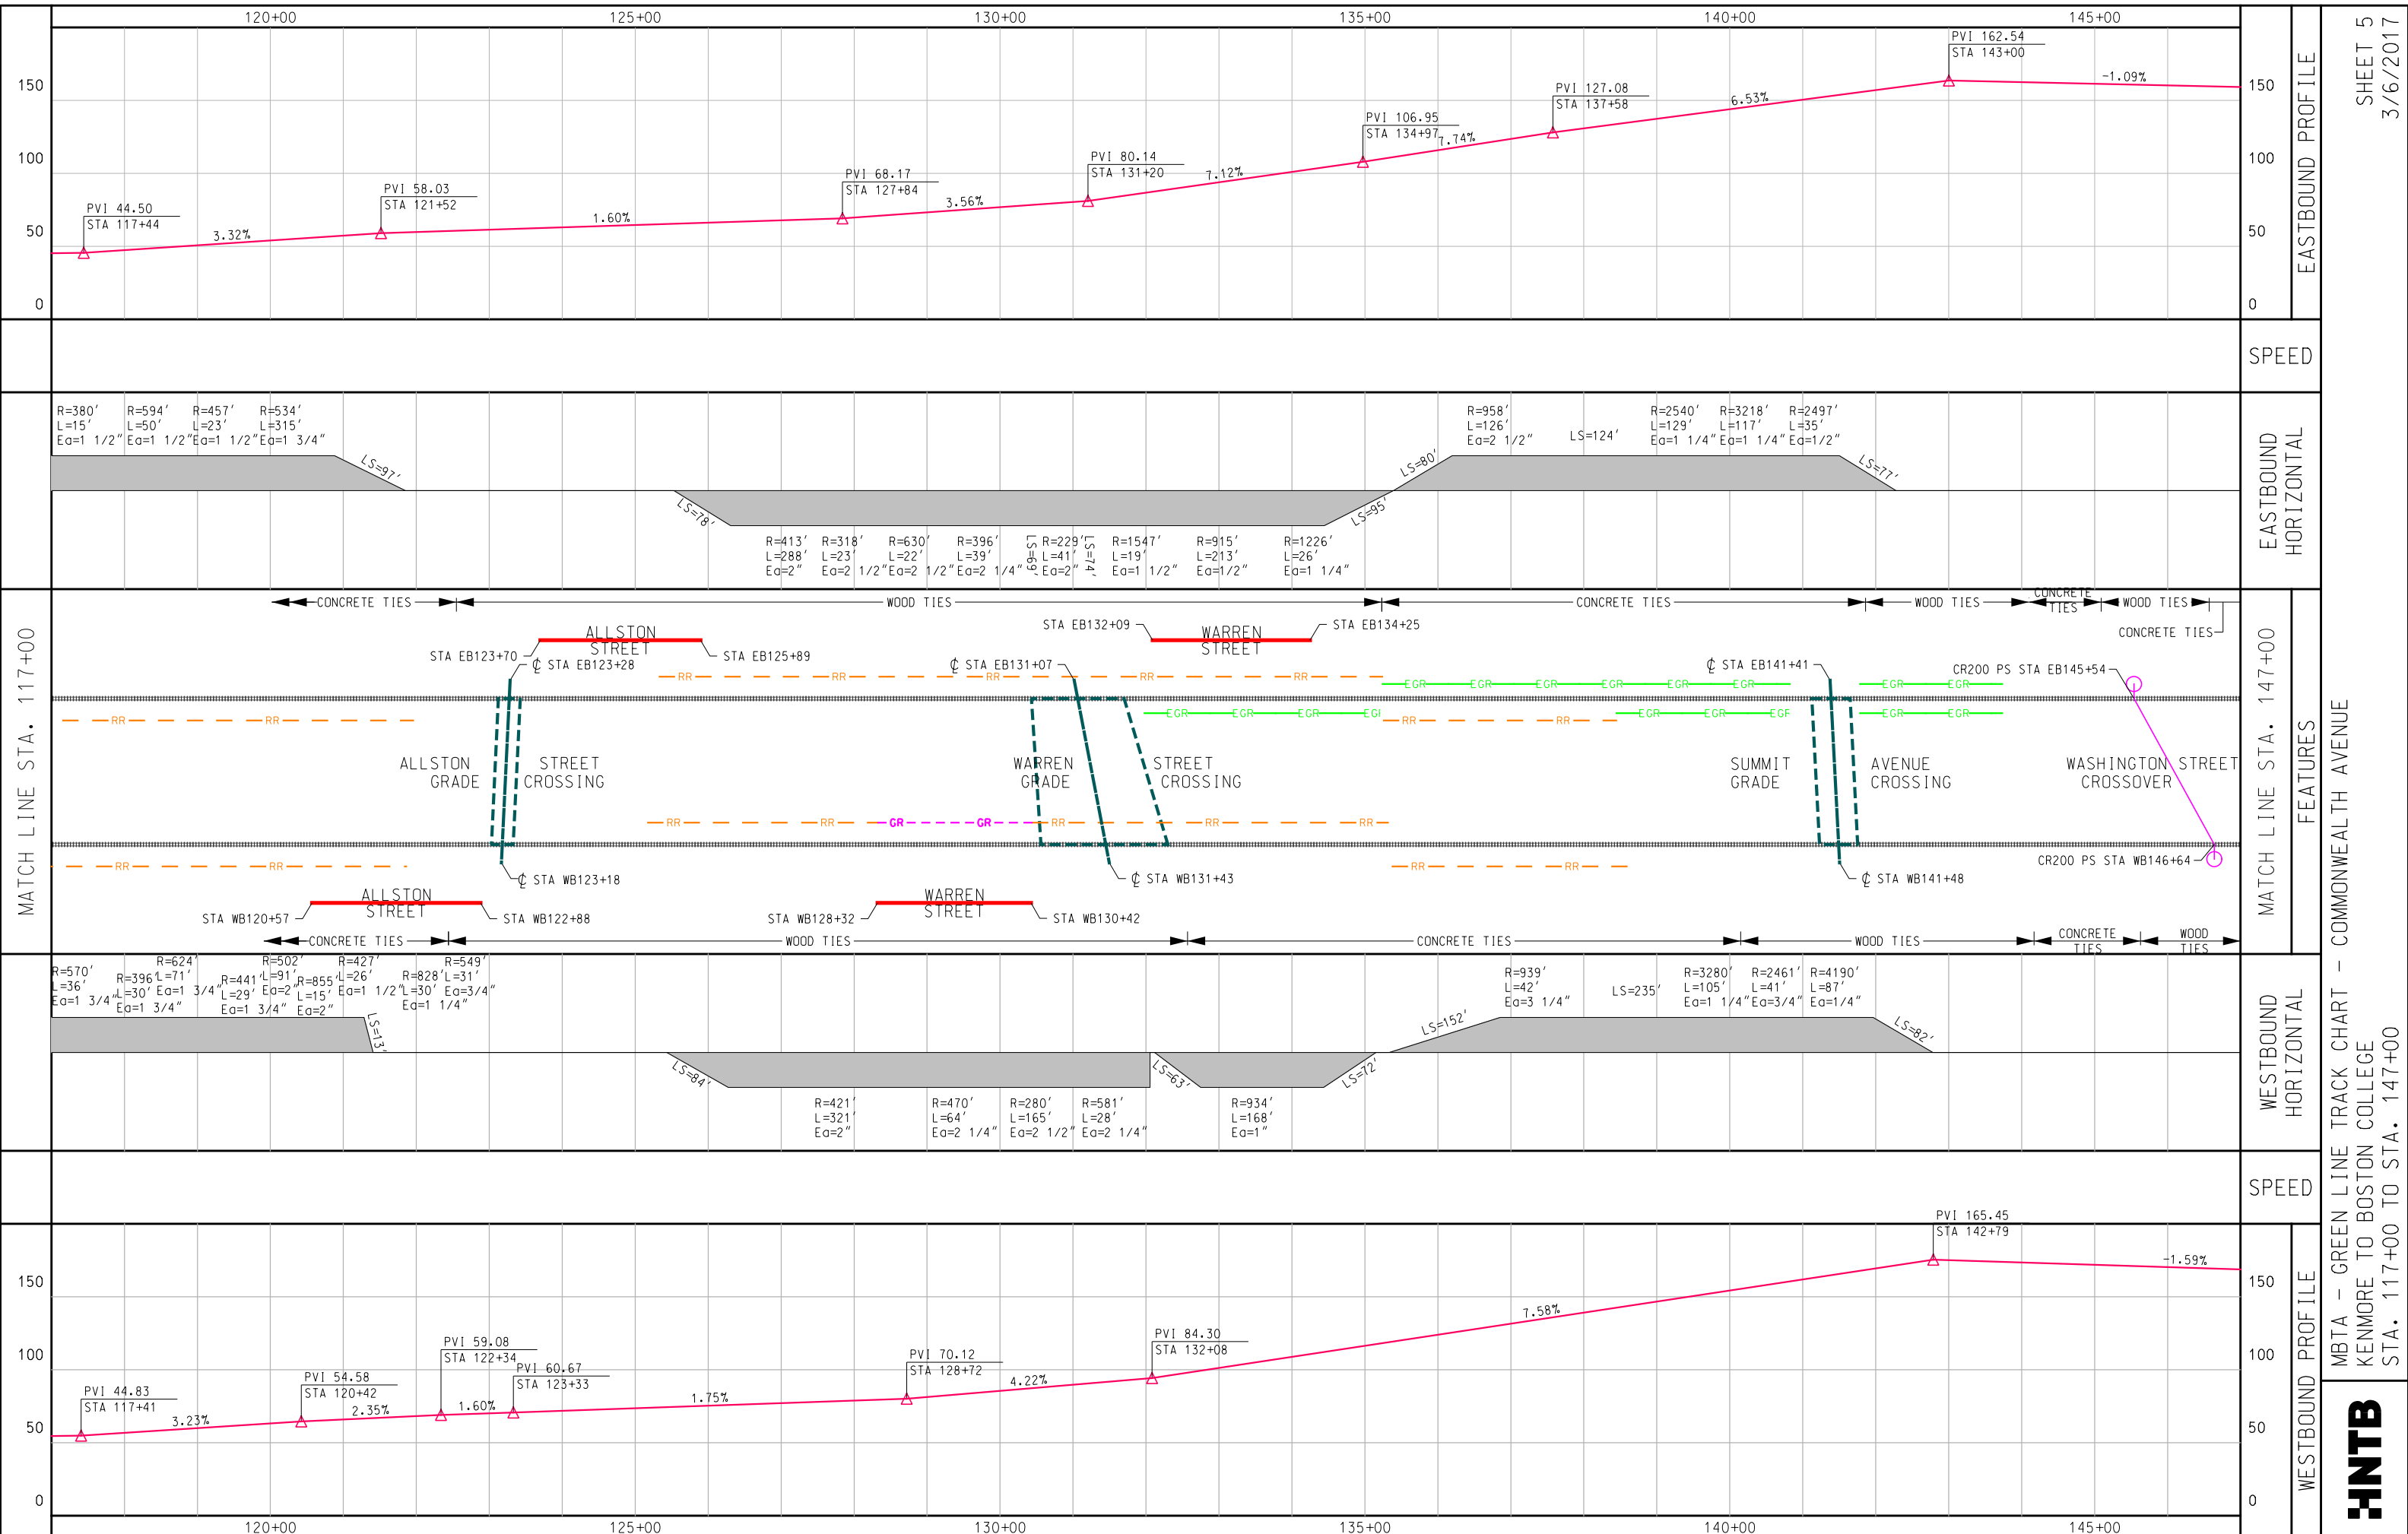


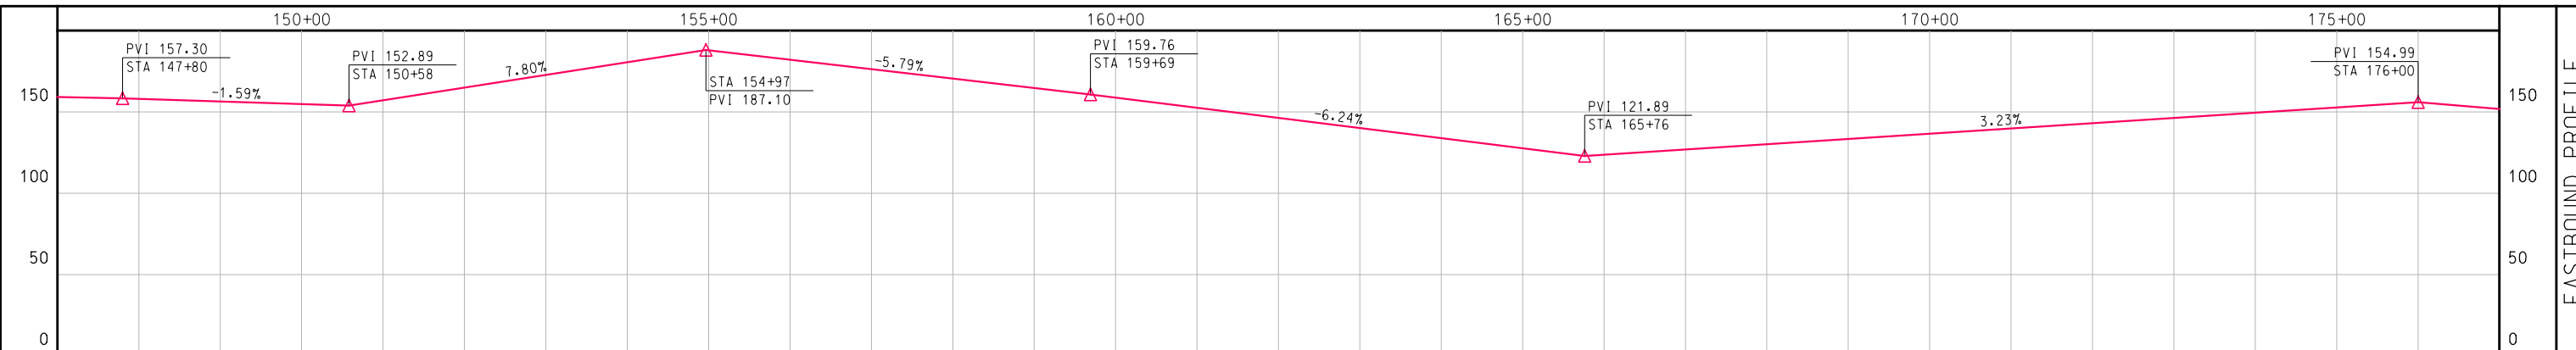


EASTBOUND PROFILE

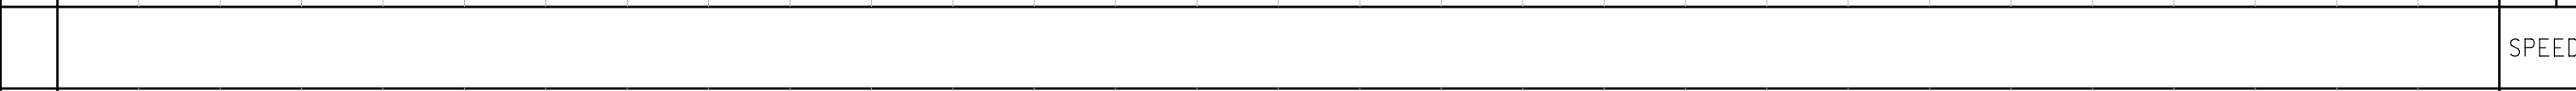


SPEED

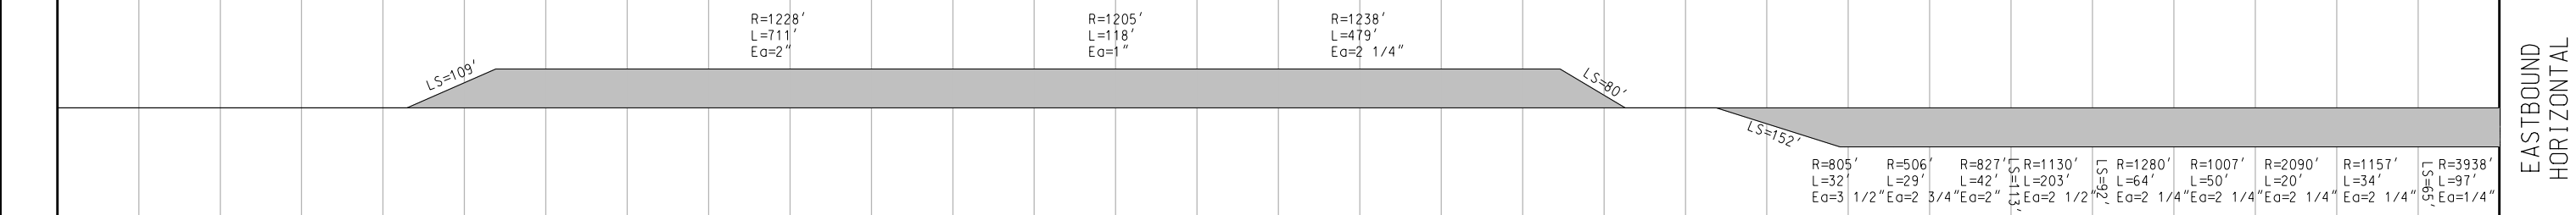


EASTBOUND HORIZONTAL

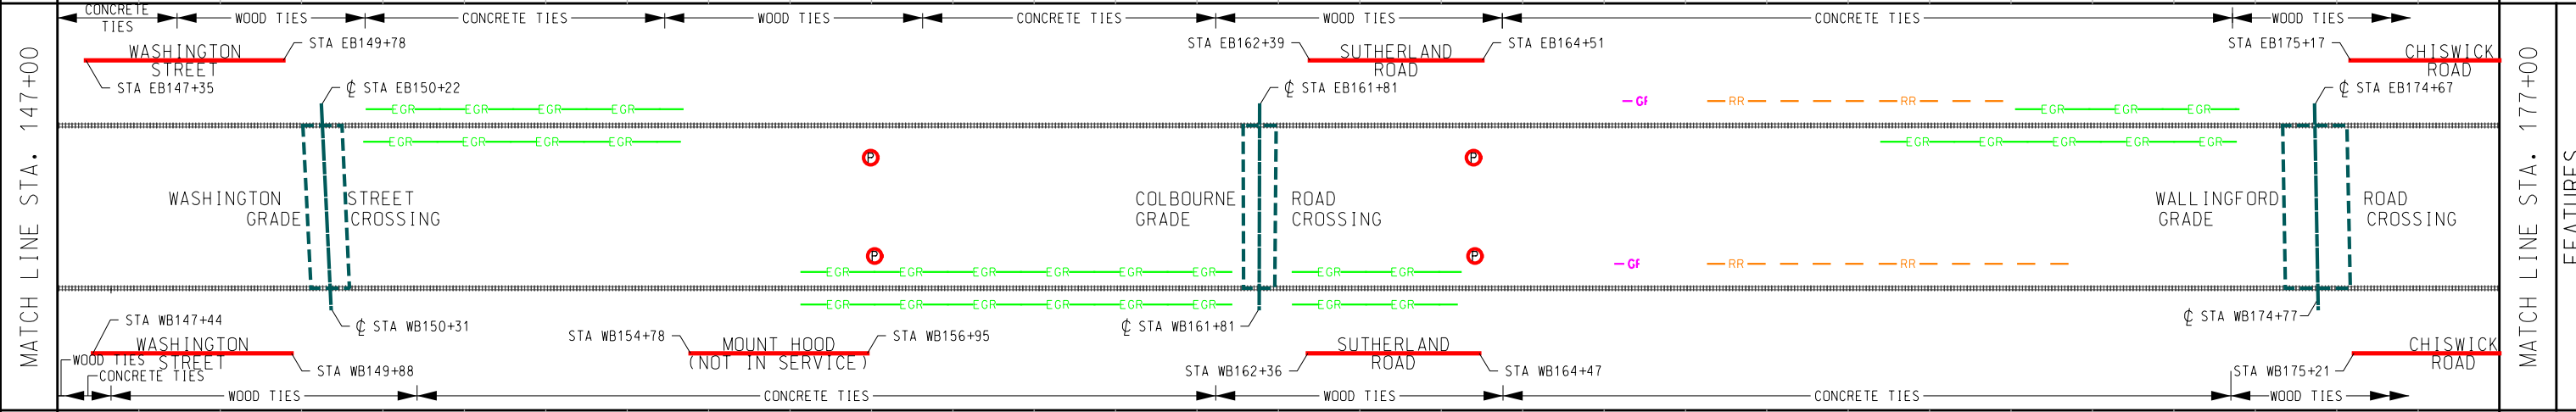


FEATURES

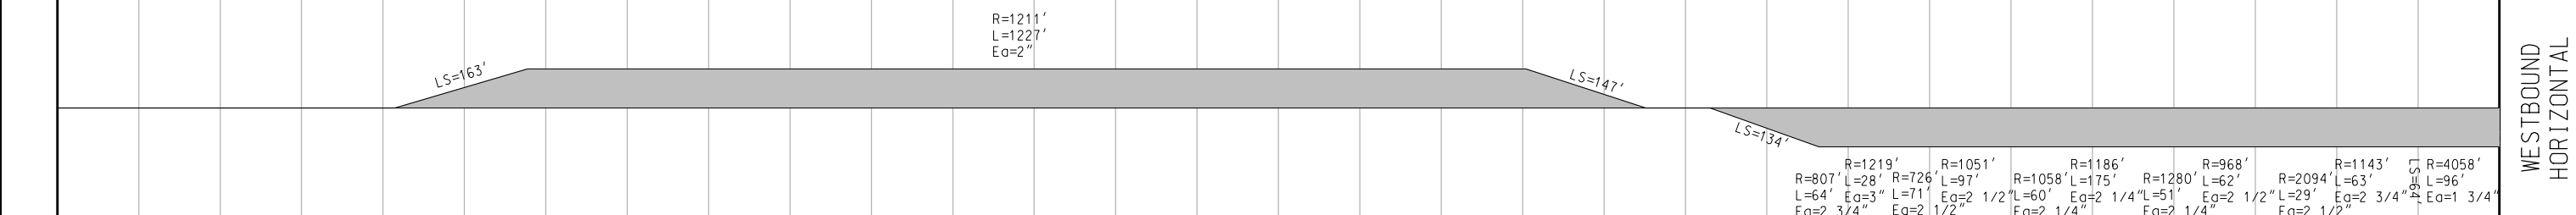

WESTBOUND HORIZONTAL

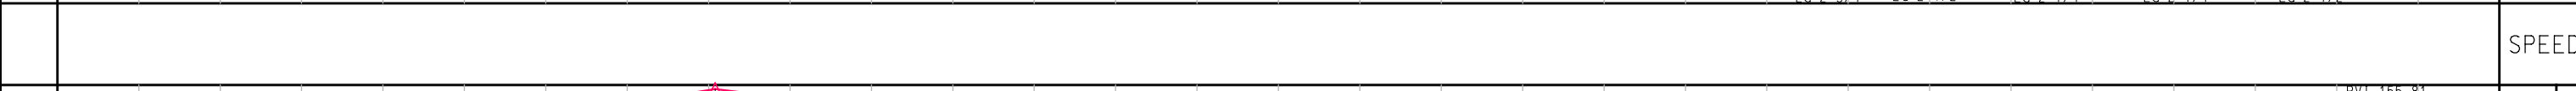

SPEED

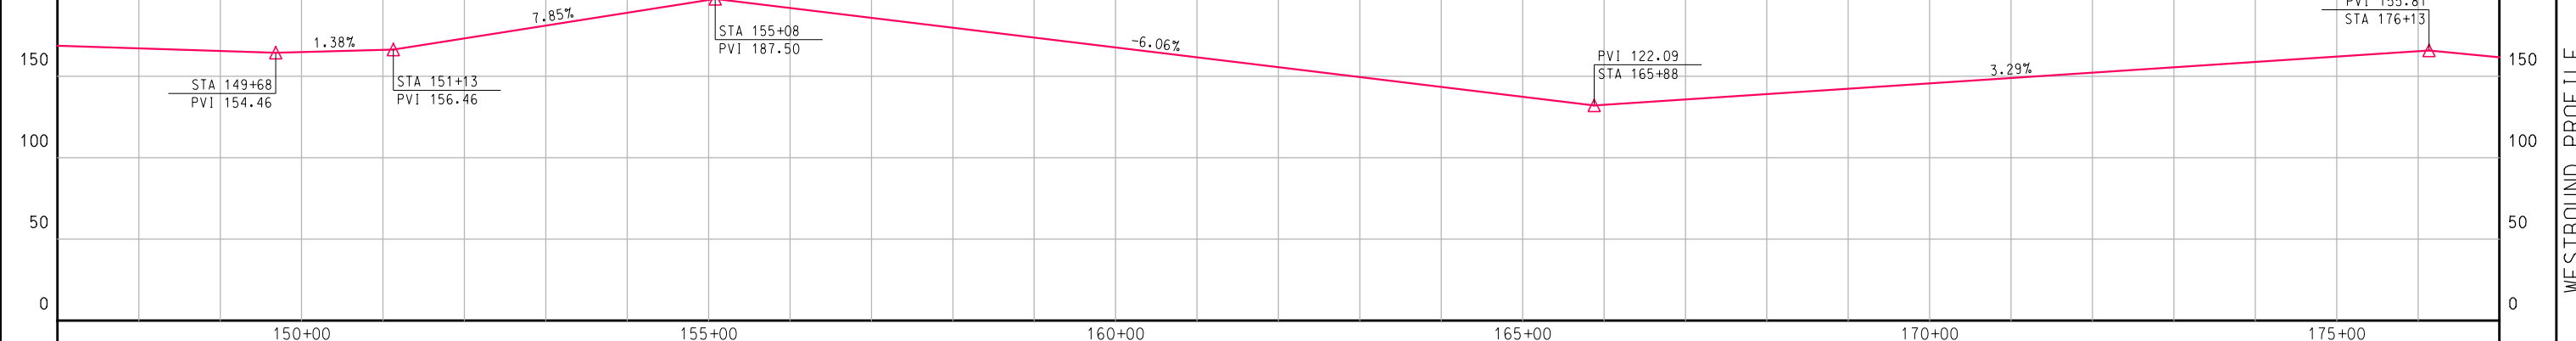


WESTBOUND PROFILE


MATCH LINE STA. 147+00

MATCH LINE STA. 177+00

MBTA - GREEN LINE TRACK CHART - COMMONWEALTH AVENUE
KENMORE TO BOSTON COLLEGE
STA. 147+00 TO STA. 177+00




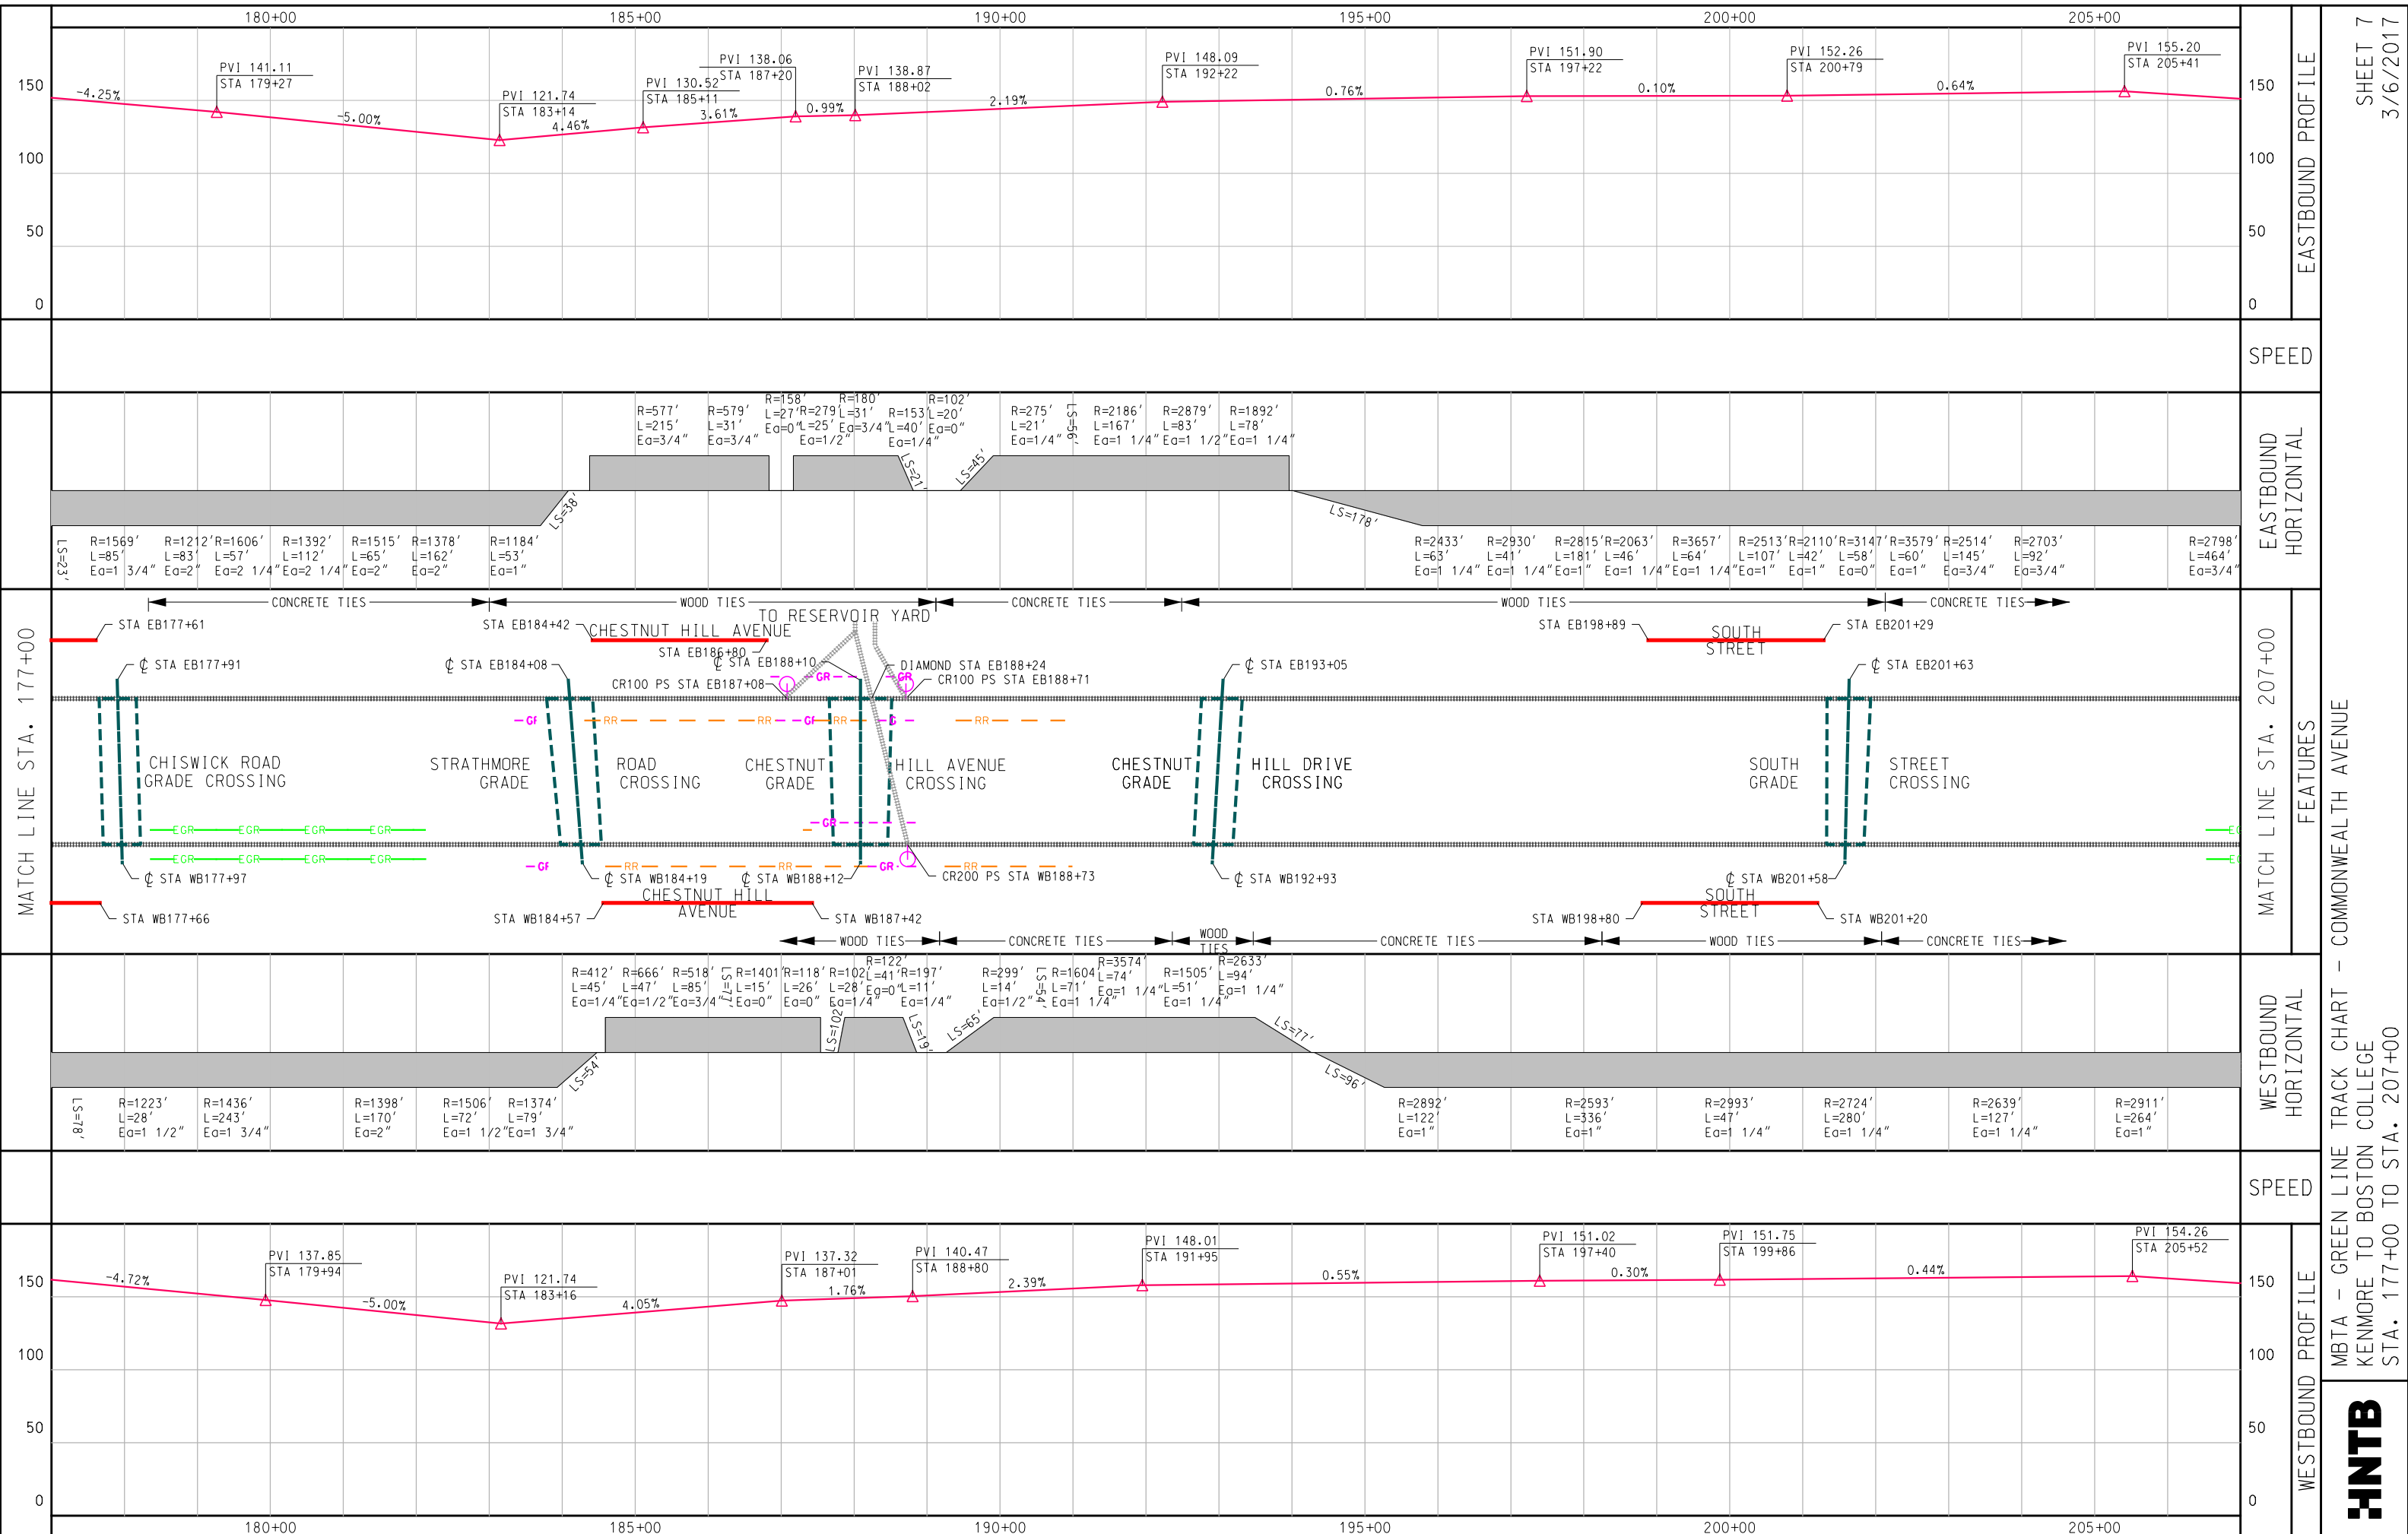

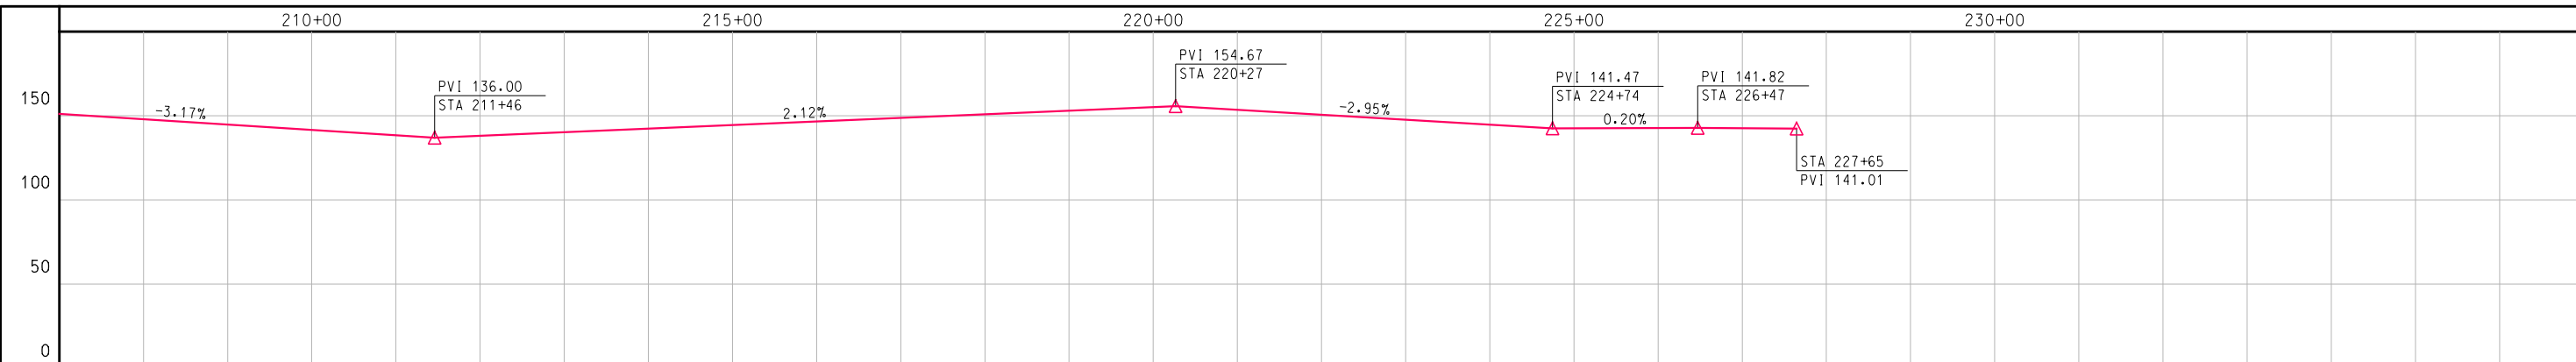


EASTBOUND PROFILE


SPEED

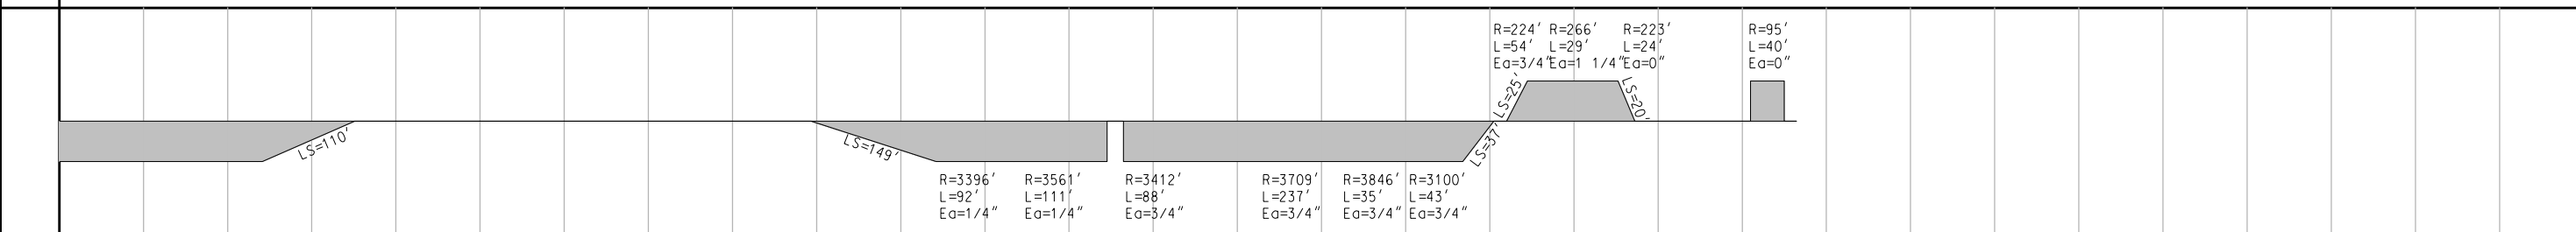

EASTBOUND HORIZONTAL

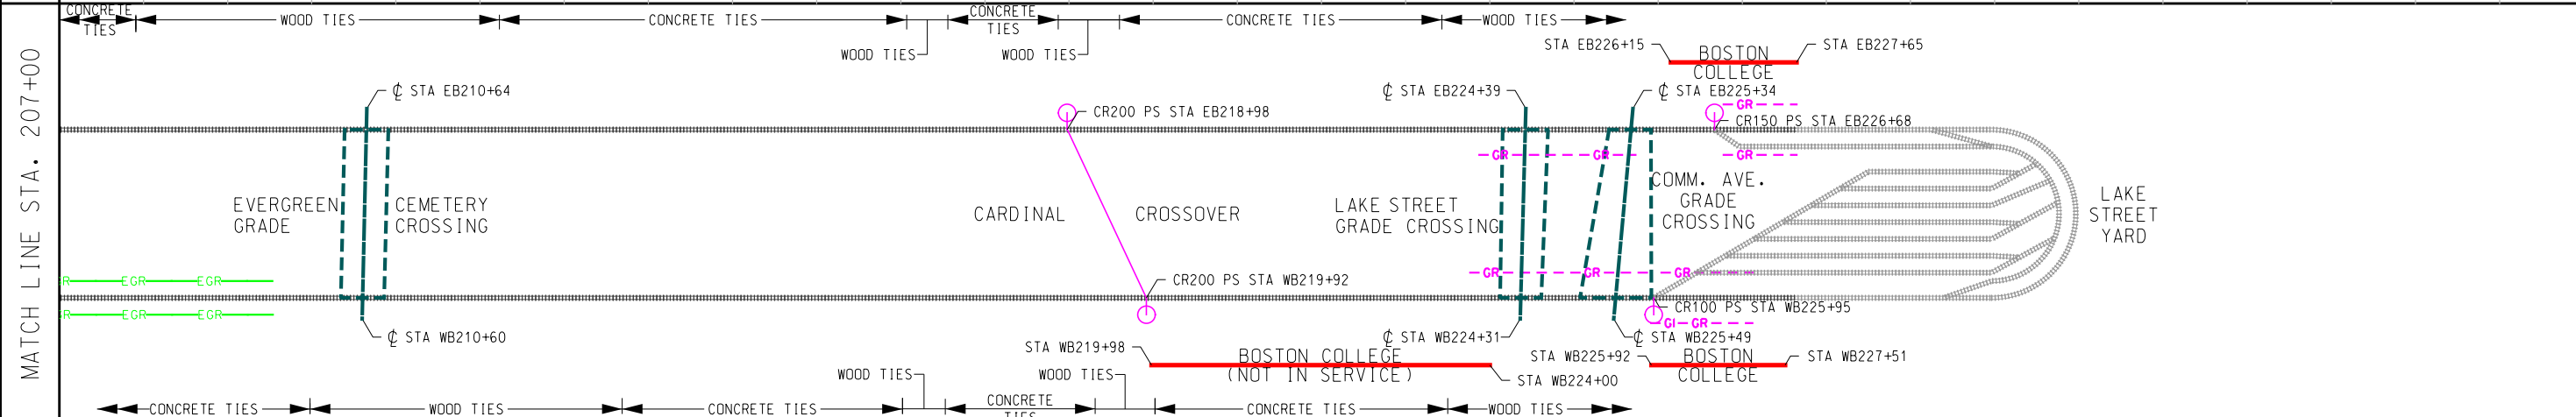


FEATURES

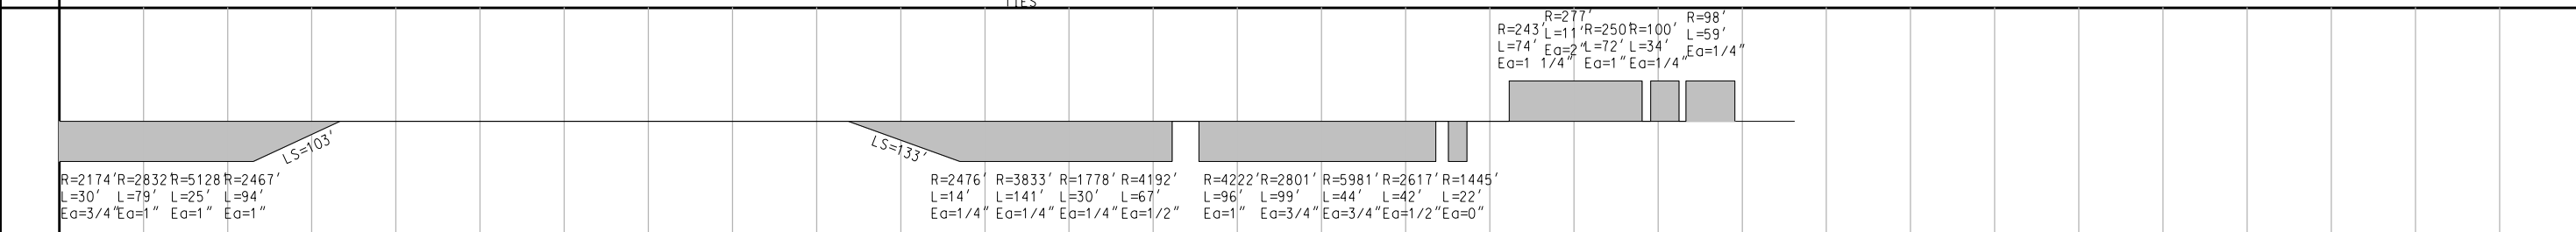

WESTBOUND HORIZONTAL

SPEED

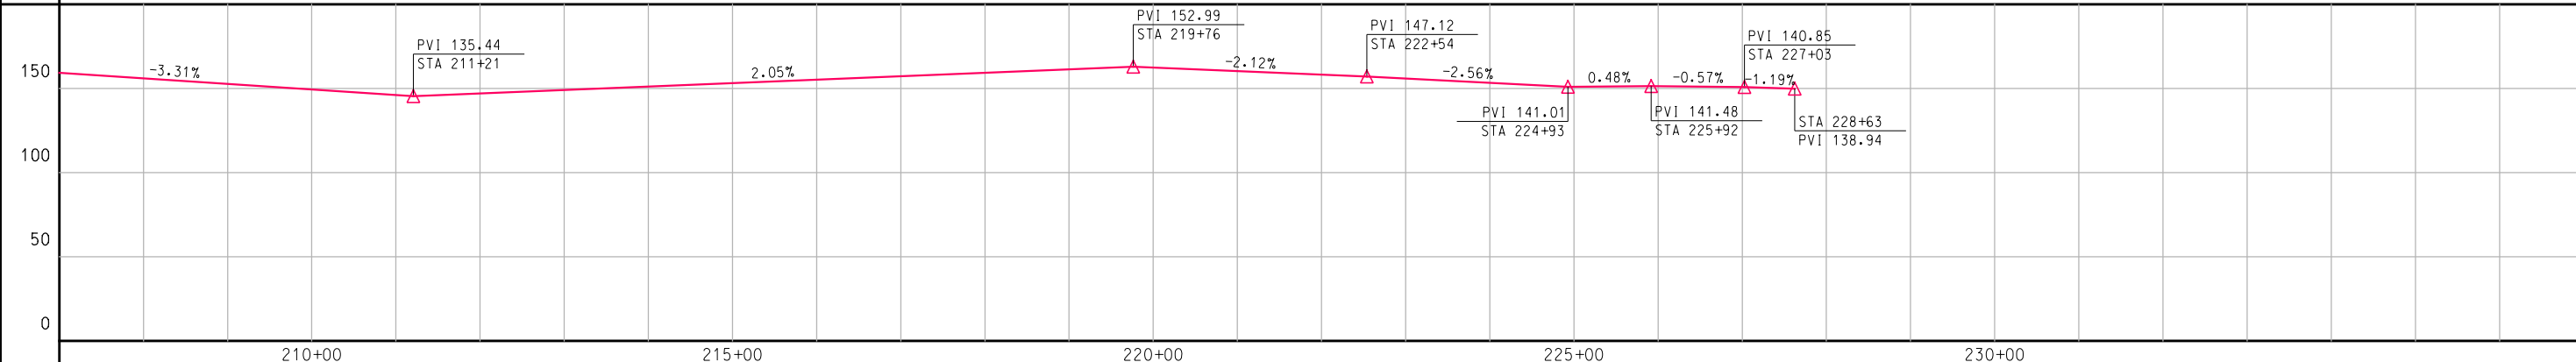

WESTBOUND PROFILE

MBTA E&M GREEN LINE TRACK CHART BEACON STREET - 'C' LINE

KENMORE




CLEVELAND
CIRCLE

LEGEND


	TRACK		TUNNEL
	OVERHEAD BRIDGE		WALL
	UNDERGRADE BRIDGE		RESTRAINING RAIL
	TRUCK PAD		GIRDER RAIL
	GRADE CROSSING		EMERGENCY GUARD RAIL
	POINT OF SWITCH		EMERGENCY EXIT
	STATION PLATFORM		BUMPING POST
	RIGHT-OF-WAY GATE		RAIL LUBRICATOR
	LEVEL 1 AREA		PEDESTRIAN CROSSING

PREPARED BY:


HNTB

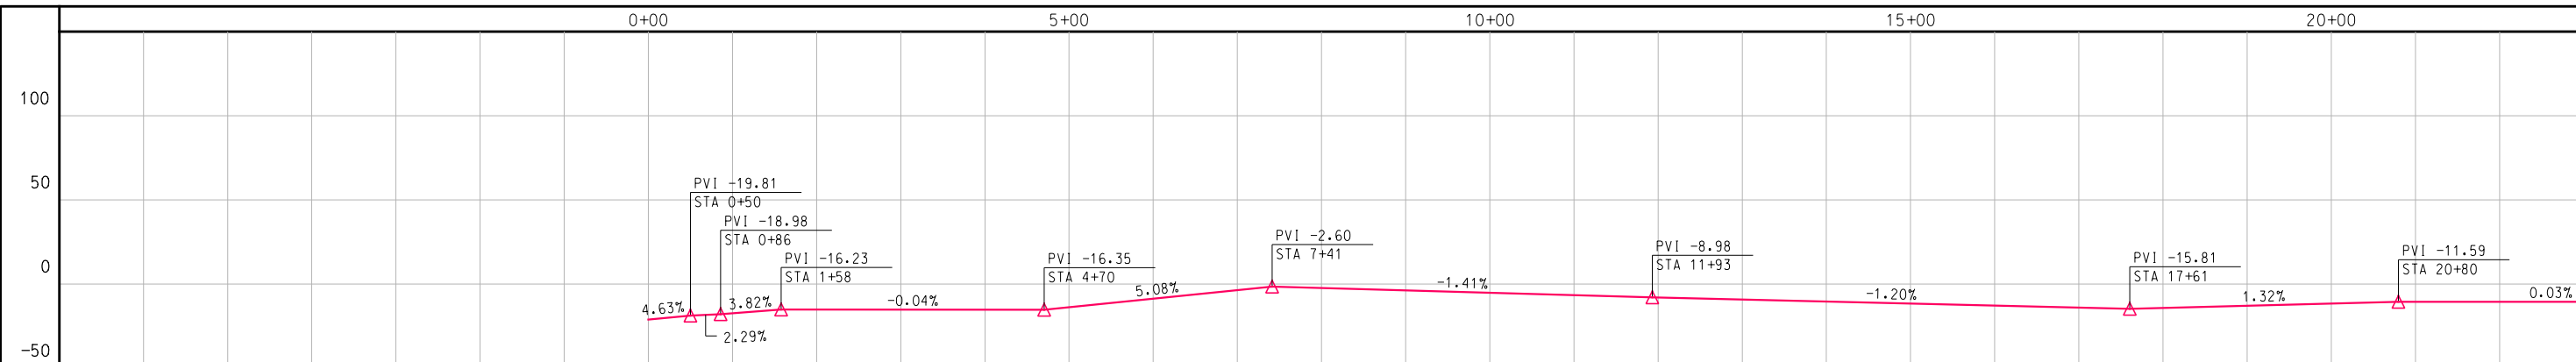


EASTBOUND PROFILE

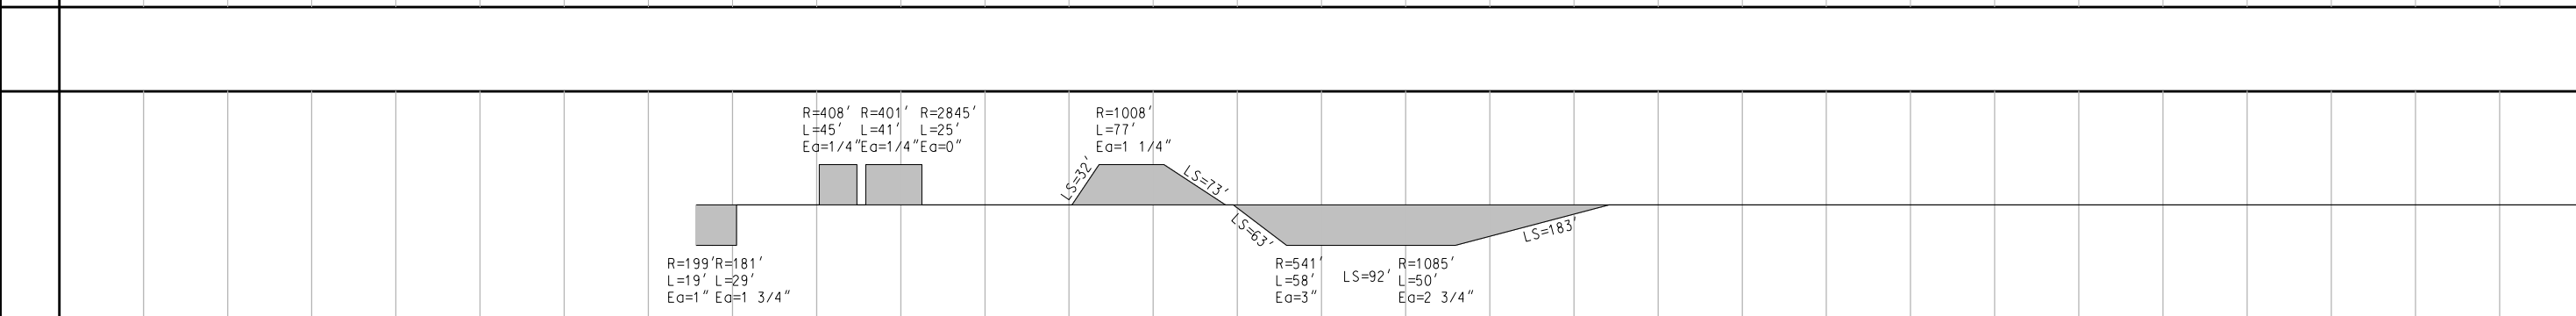


EASTBOUND HORIZONTAL

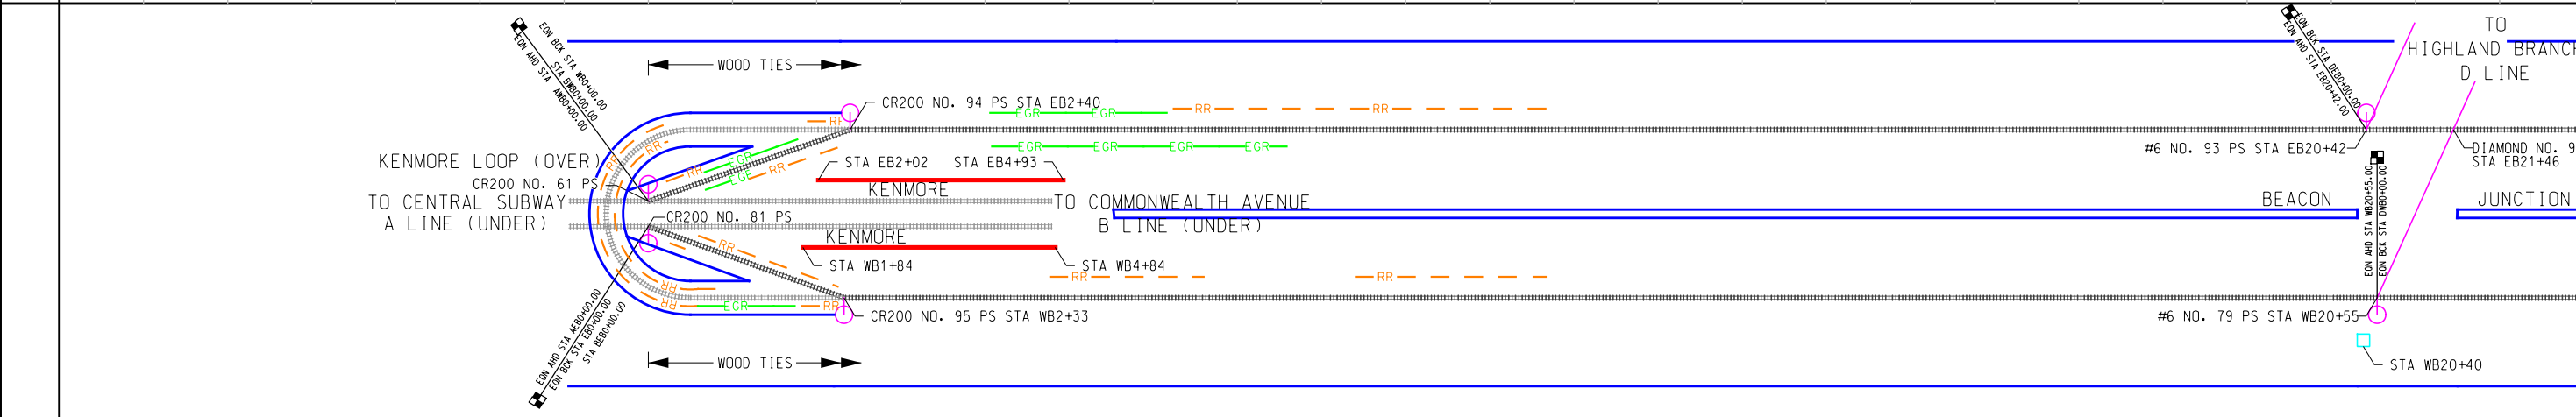

MATCH LINE STA. 23+00 FEATURES

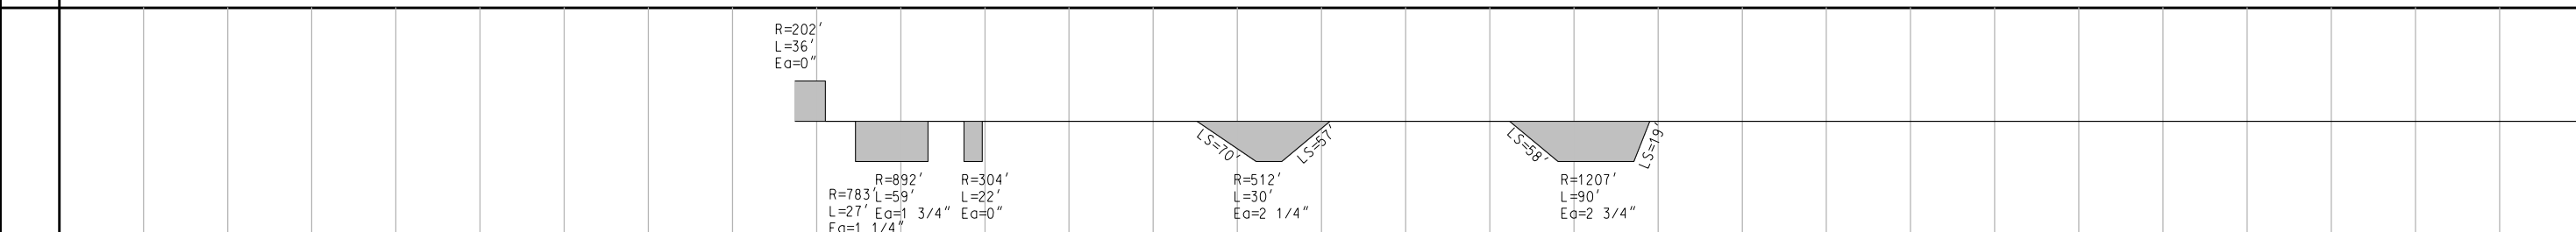


WESTBOUND HORIZONTAL

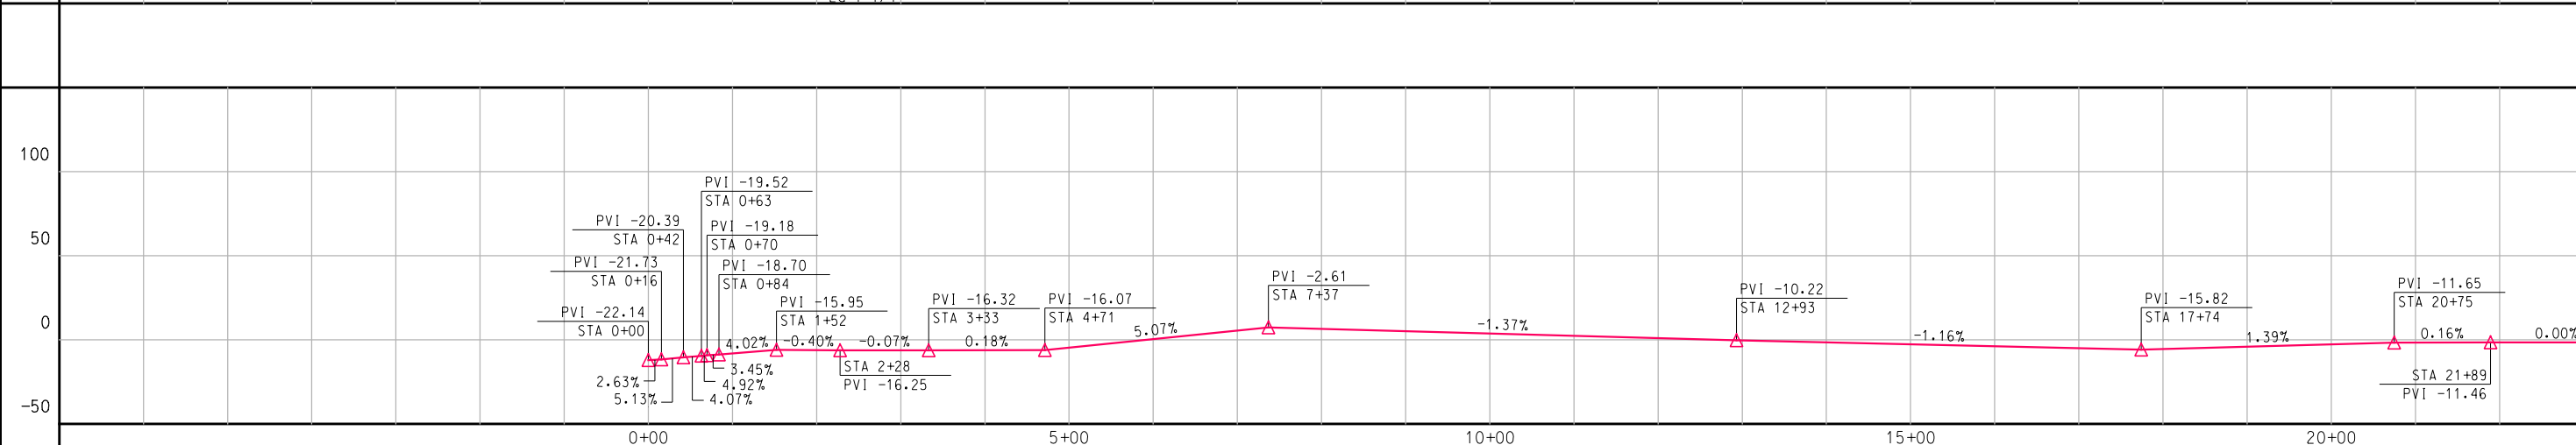


WESTBOUND PROFILE

MBTA - GREEN LINE TRACK CHART - BEACON STREET
KENMORE TO CLEVELAND CIRCLE
STA. 0+00 TO STA. 23+00




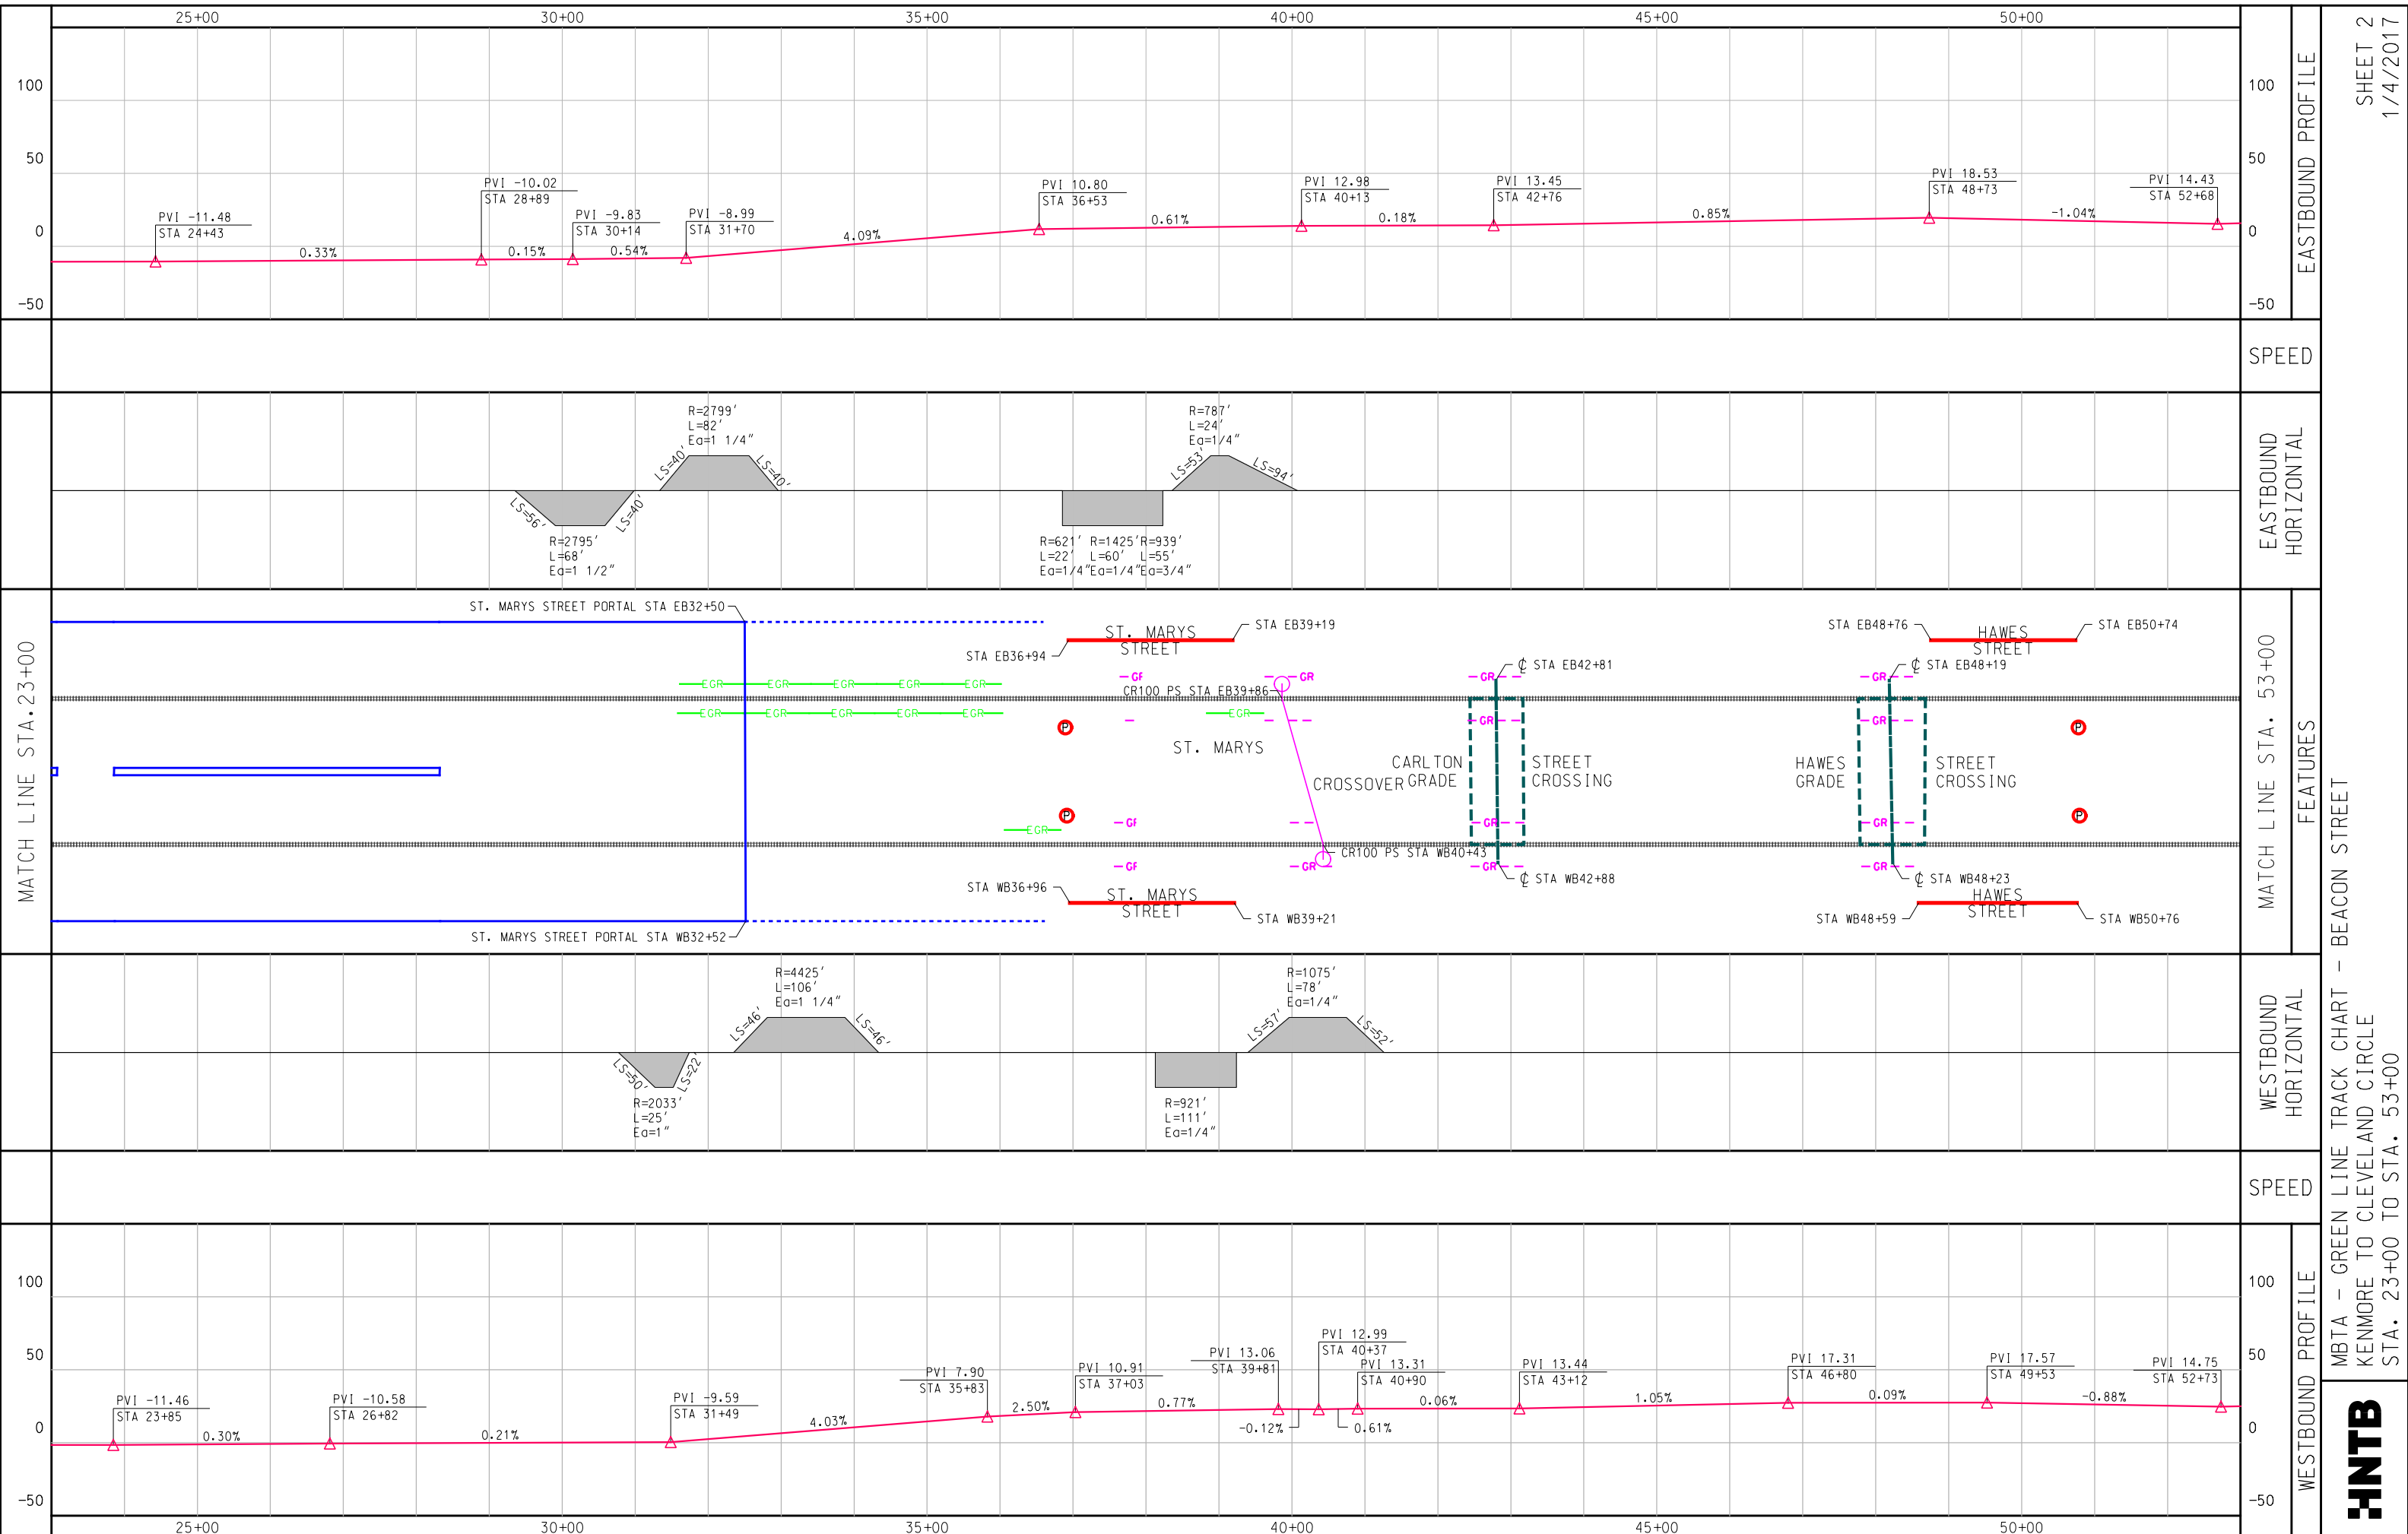

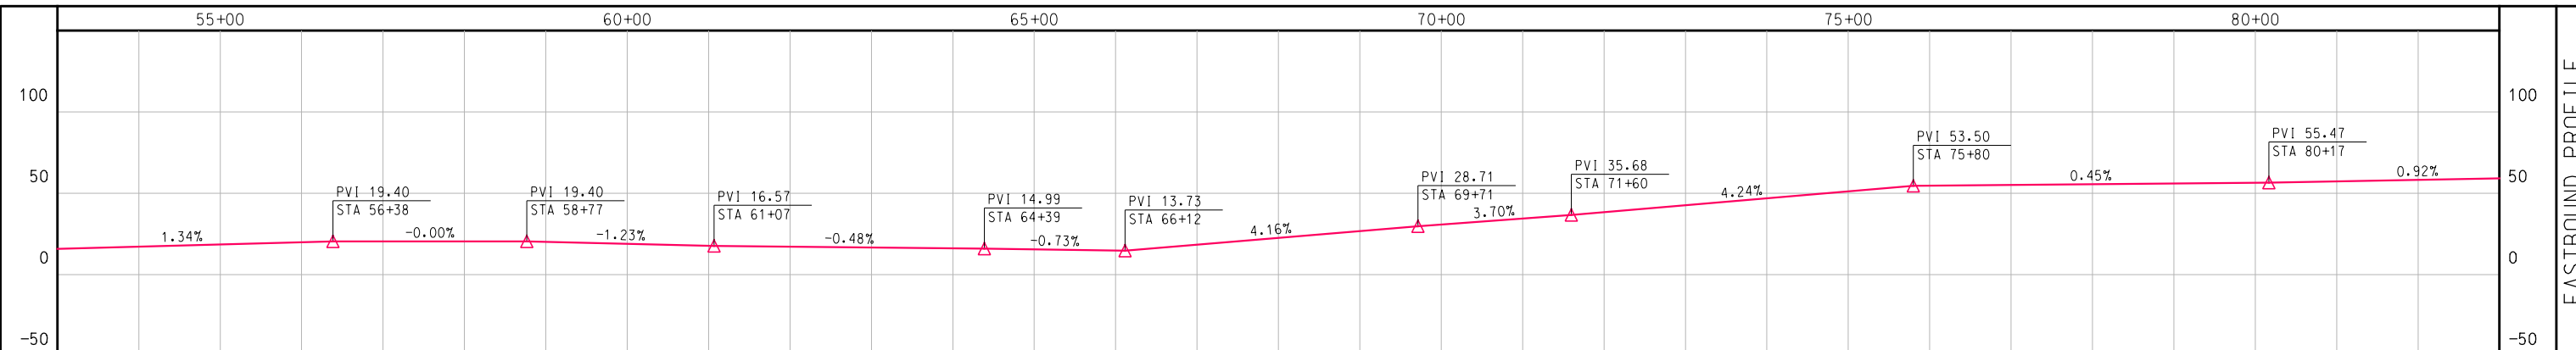


EASTBOUND PROFILE


SPEED

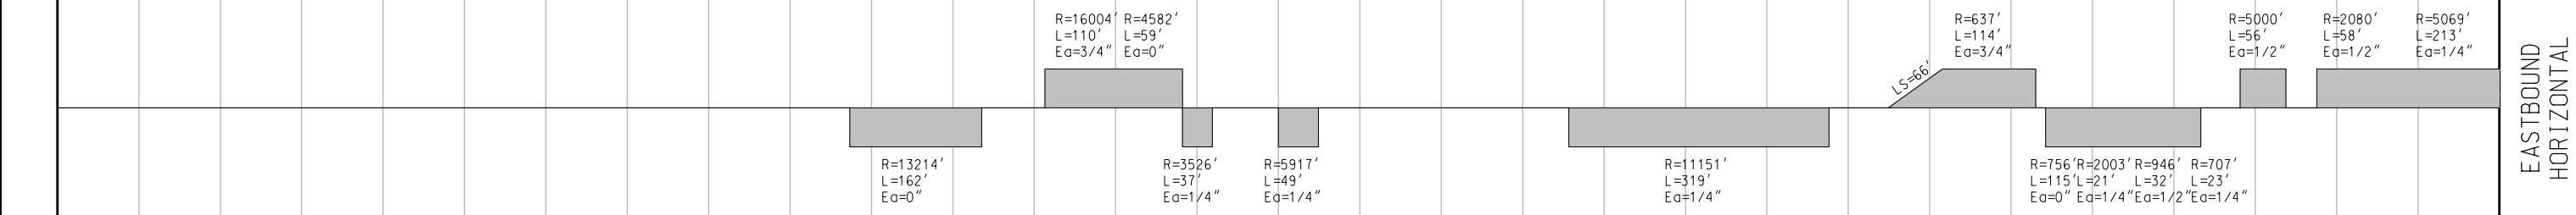

EASTBOUND HORIZONTAL

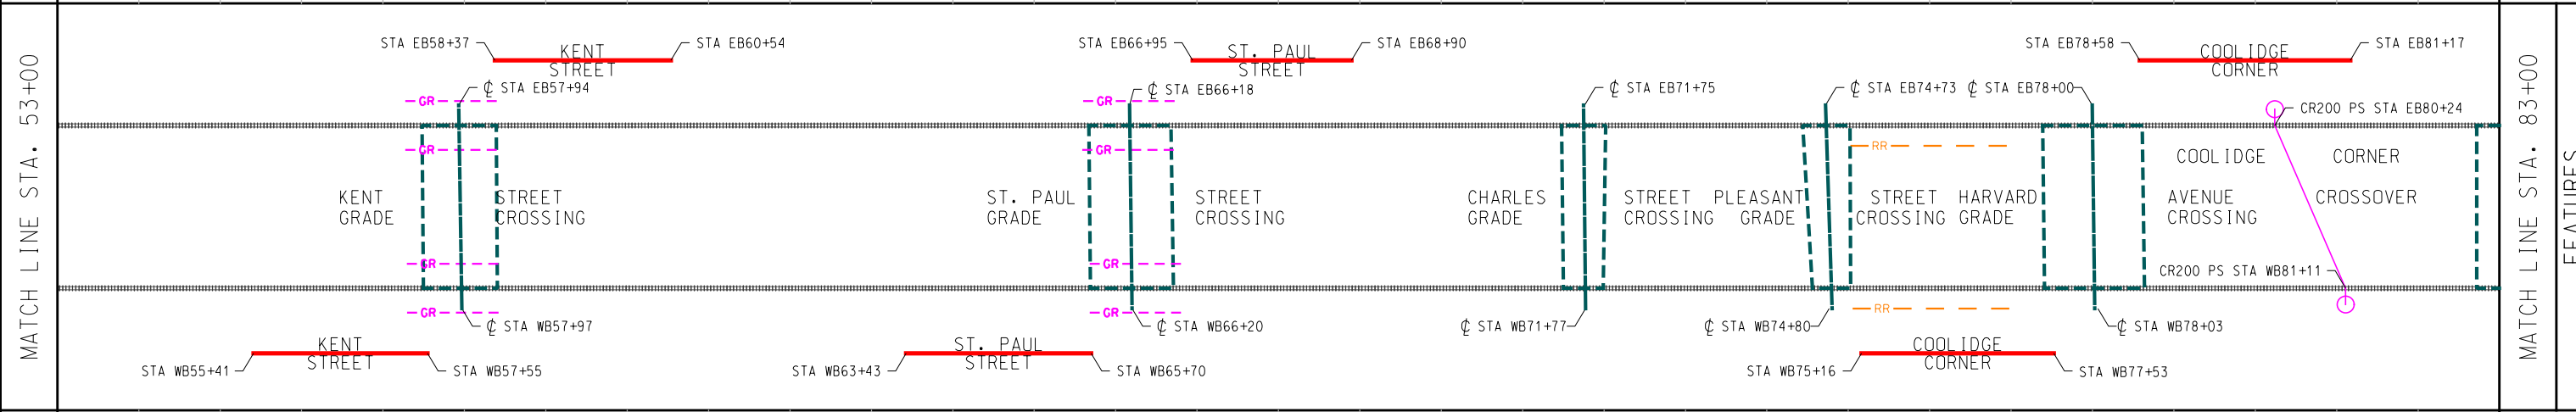


FEATURES

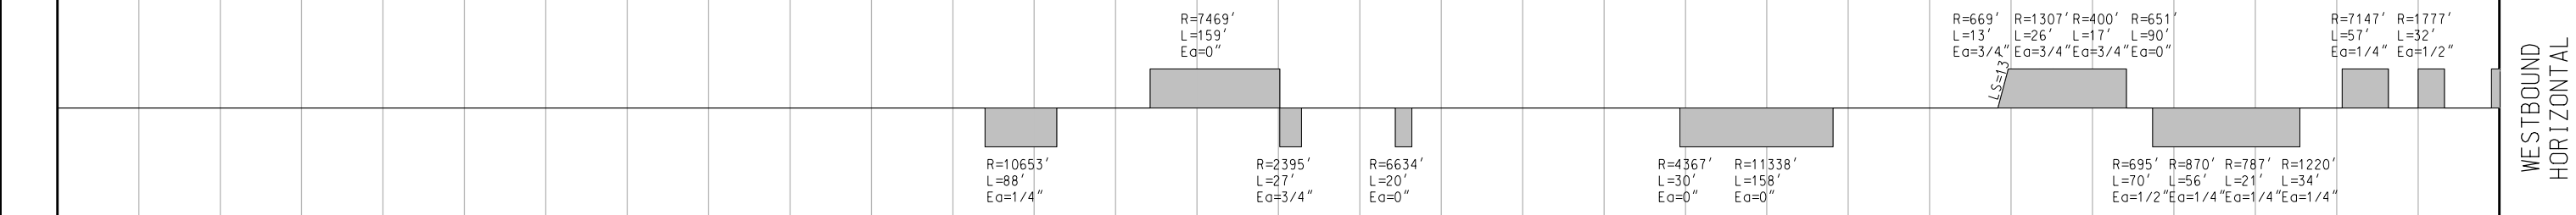

WESTBOUND HORIZONTAL

SPEED

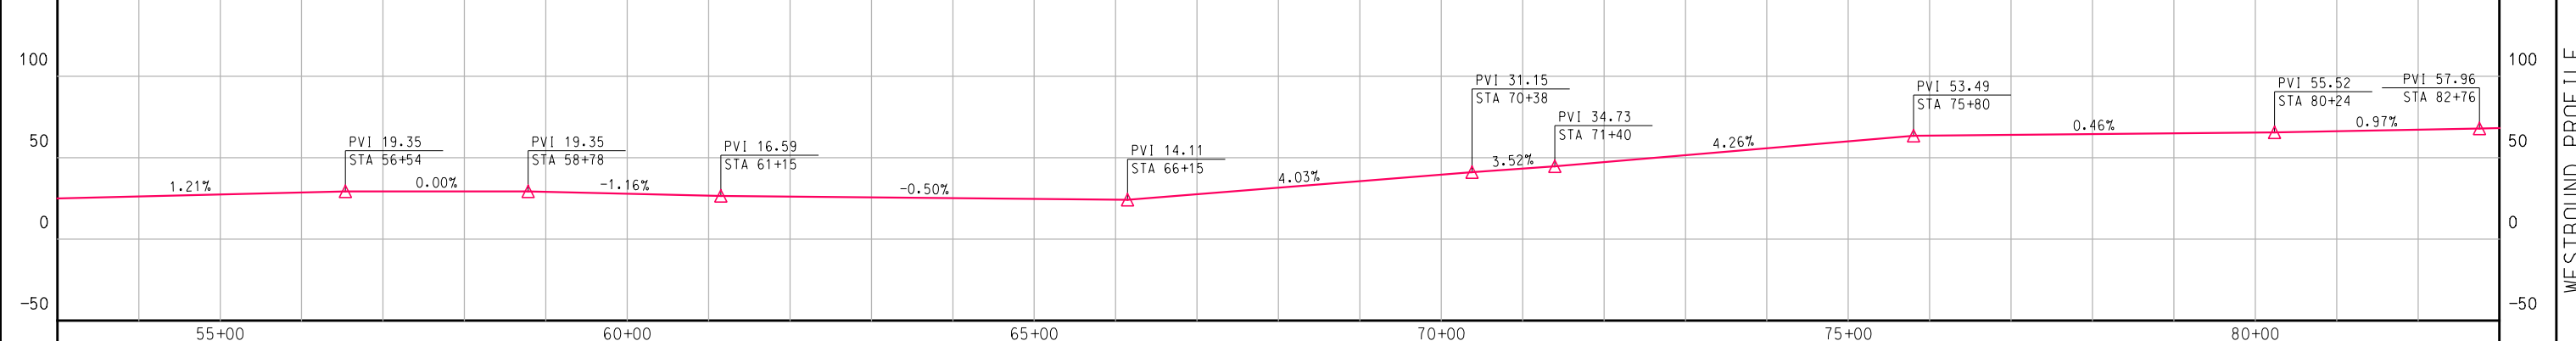



WESTBOUND PROFILE


55+00 60+00 65+00 70+00 75+00 80+00

MBTA - GREEN LINE TRACK CHART - BEACON STREET - KENMORE TO CLEVELAND CIRCLE
STA. 53+00 TO STA. 83+00



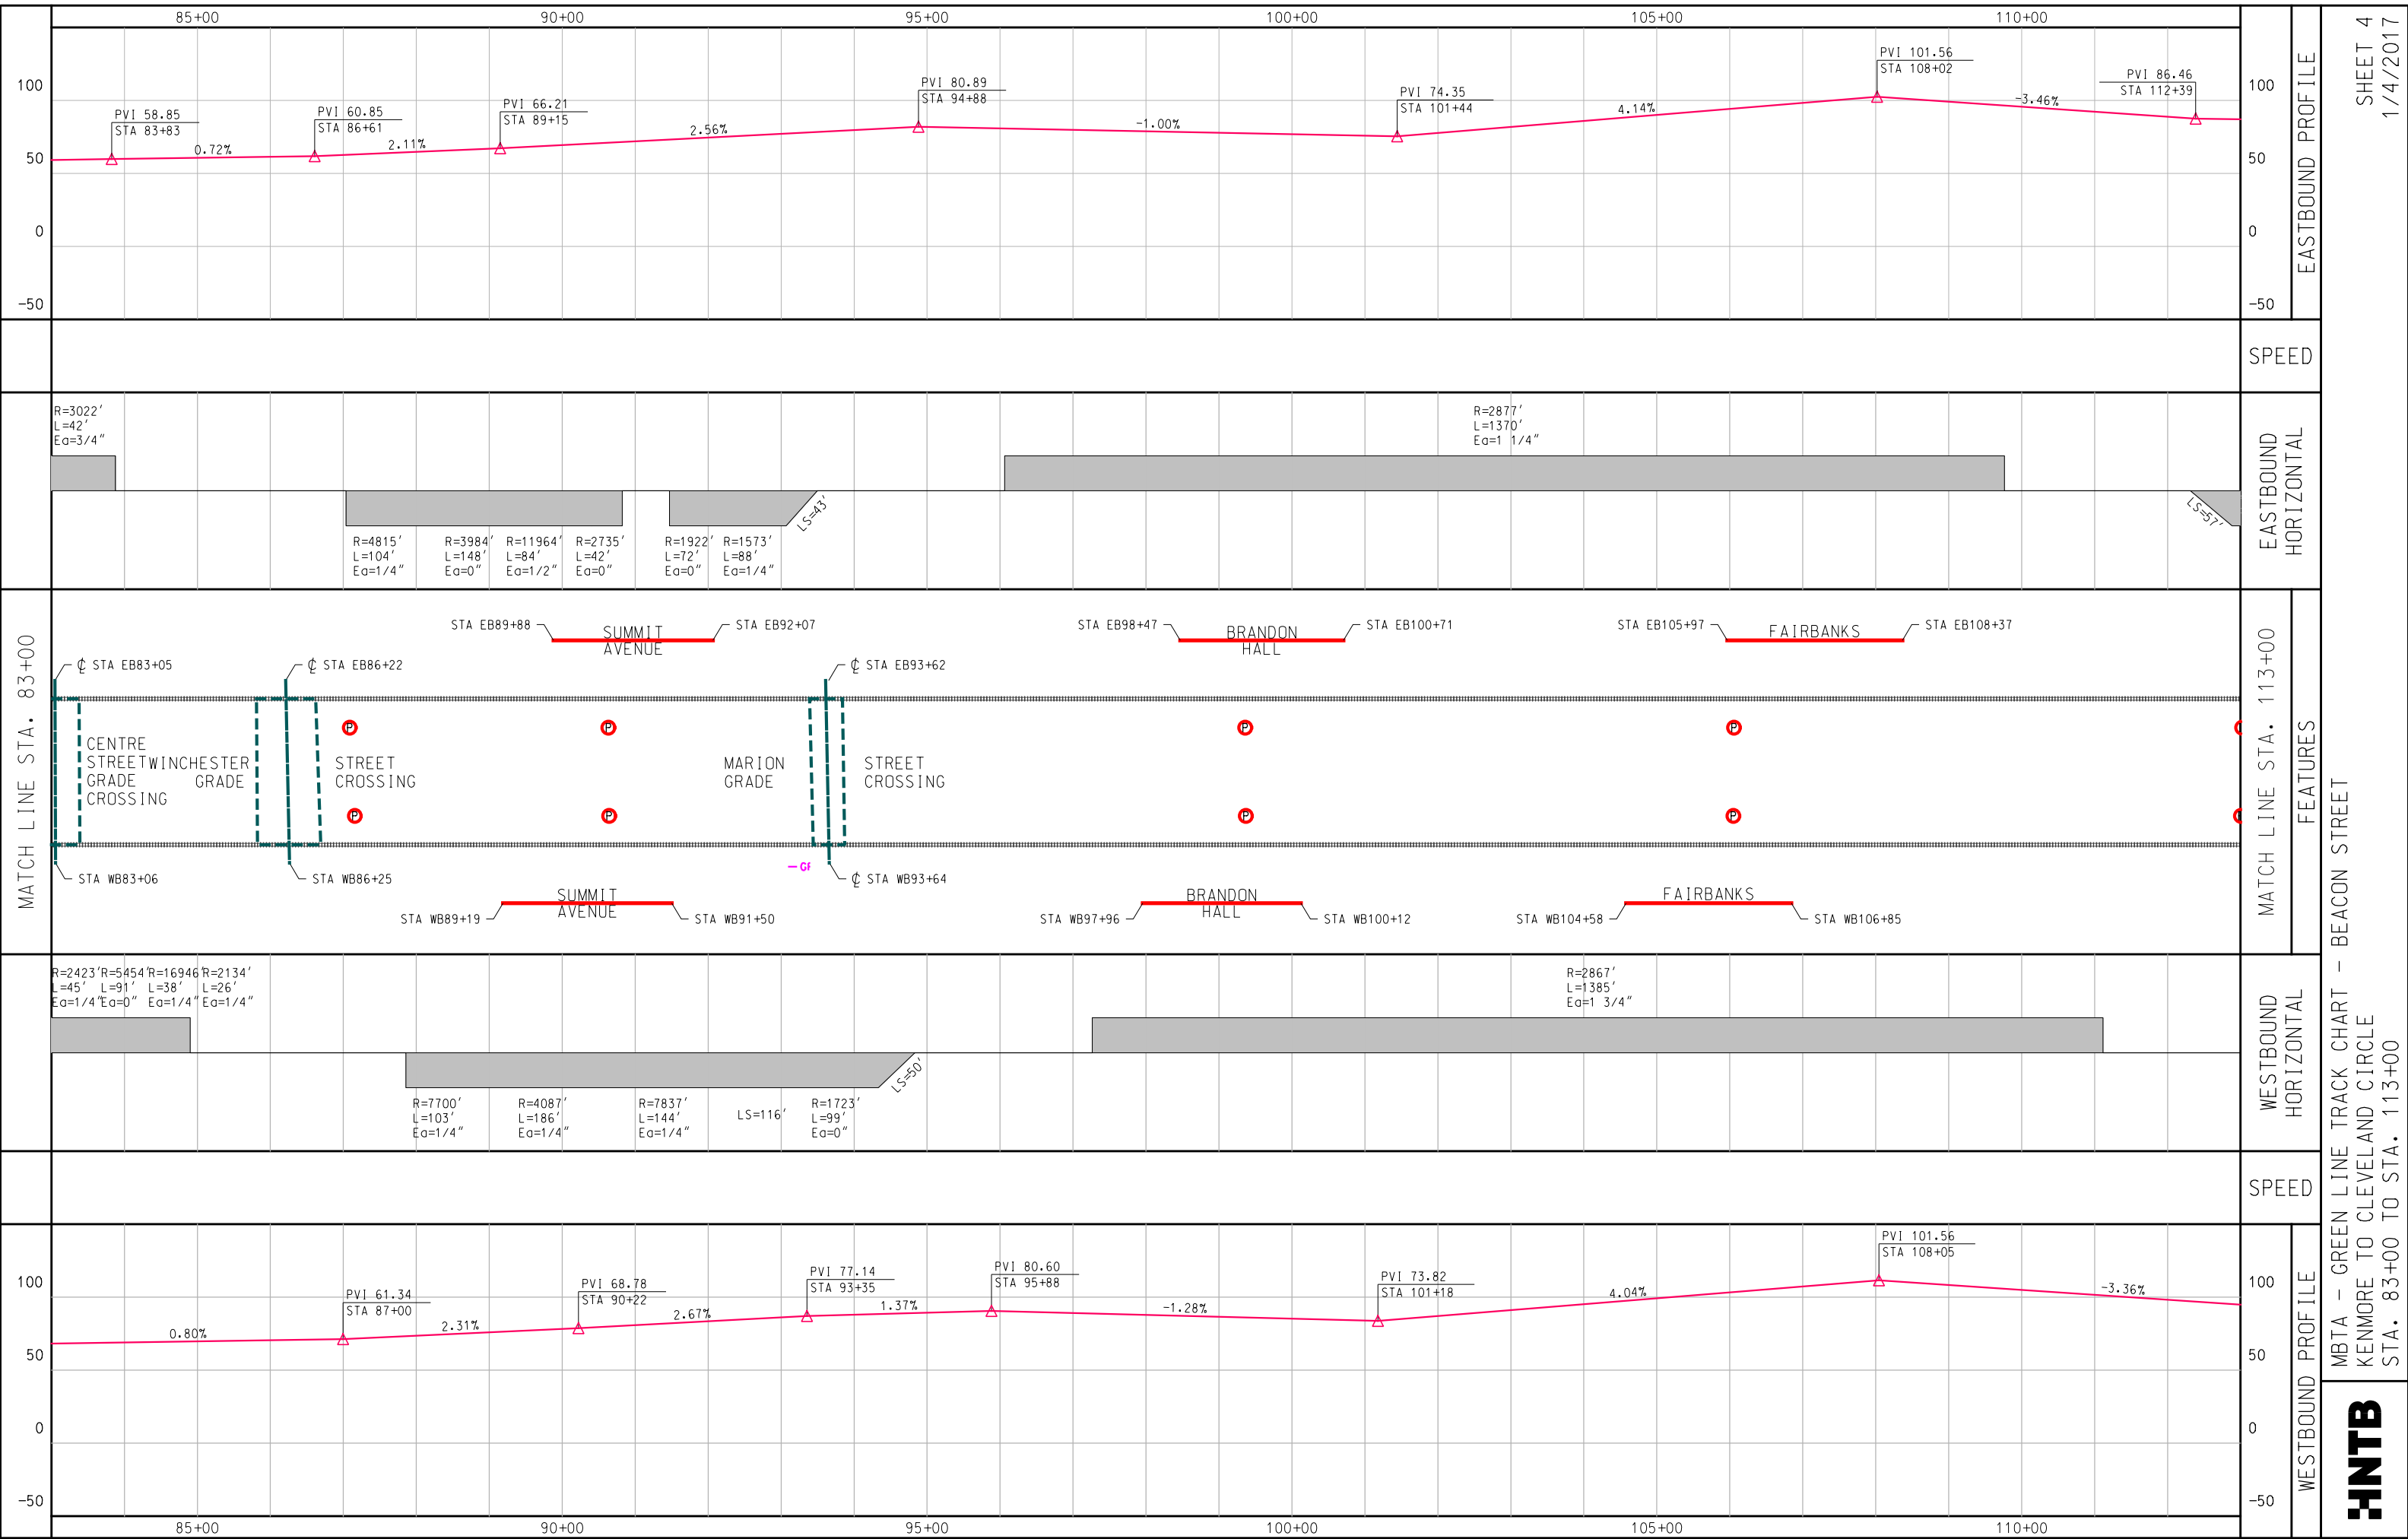

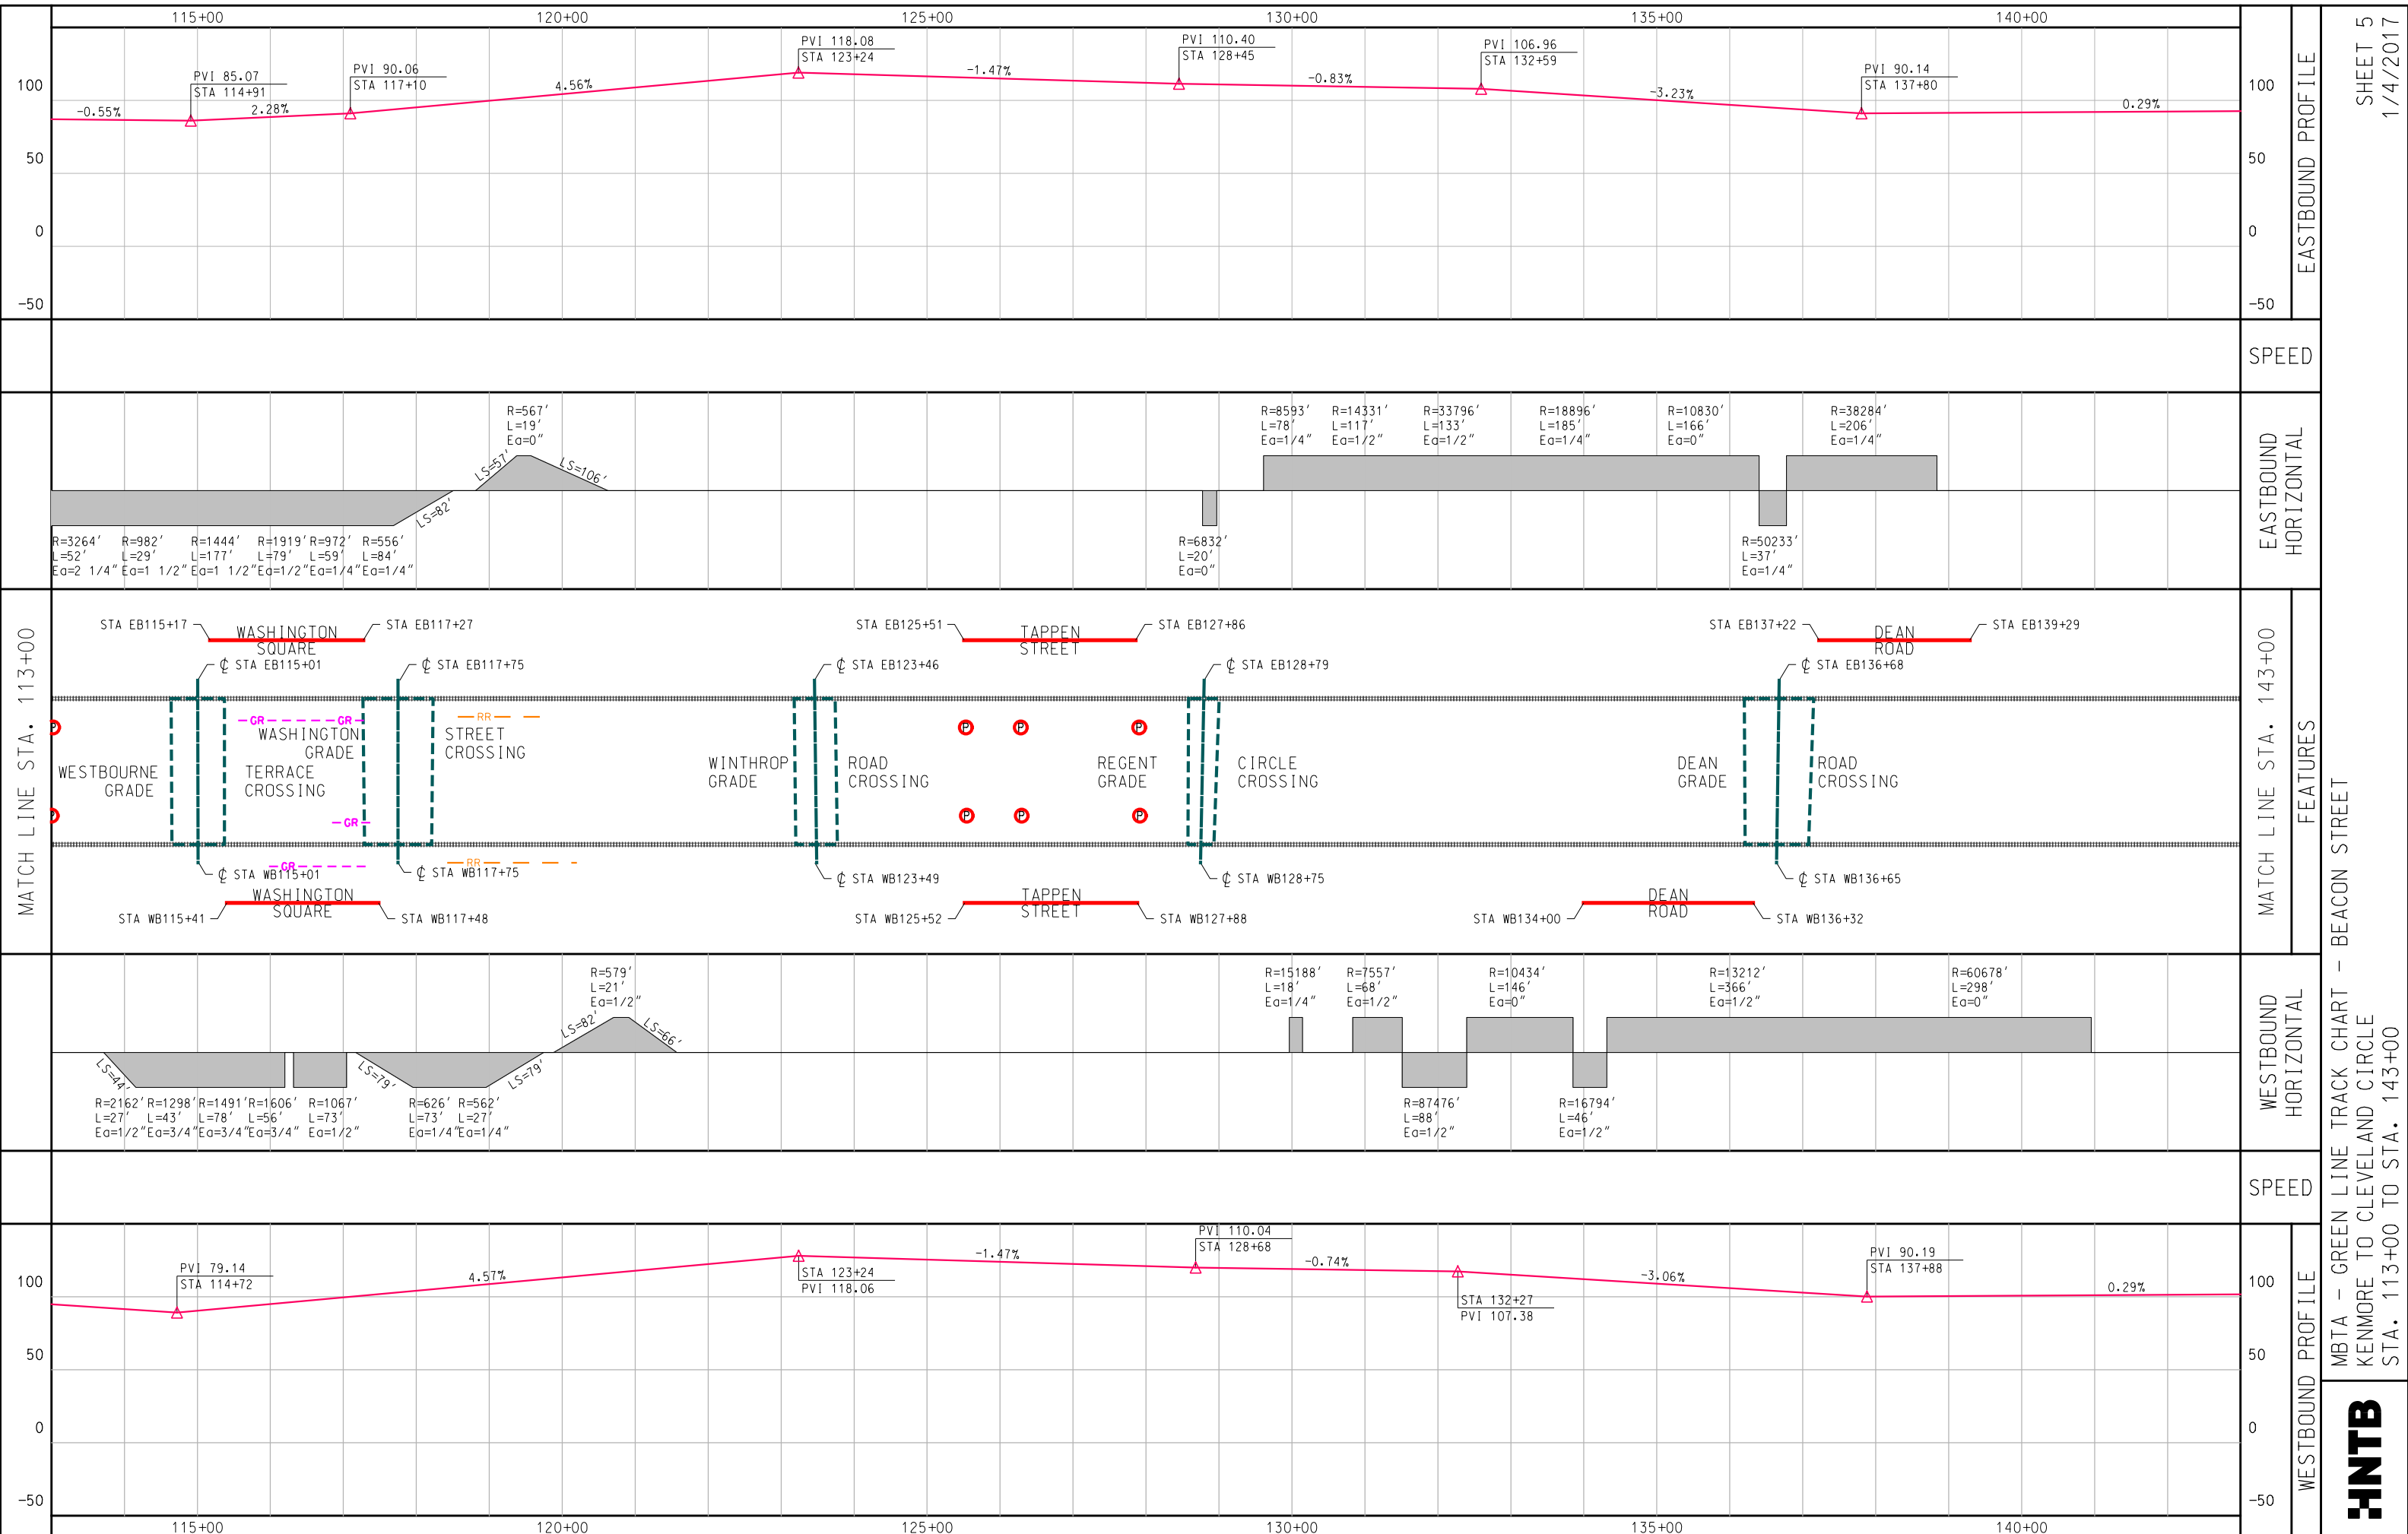

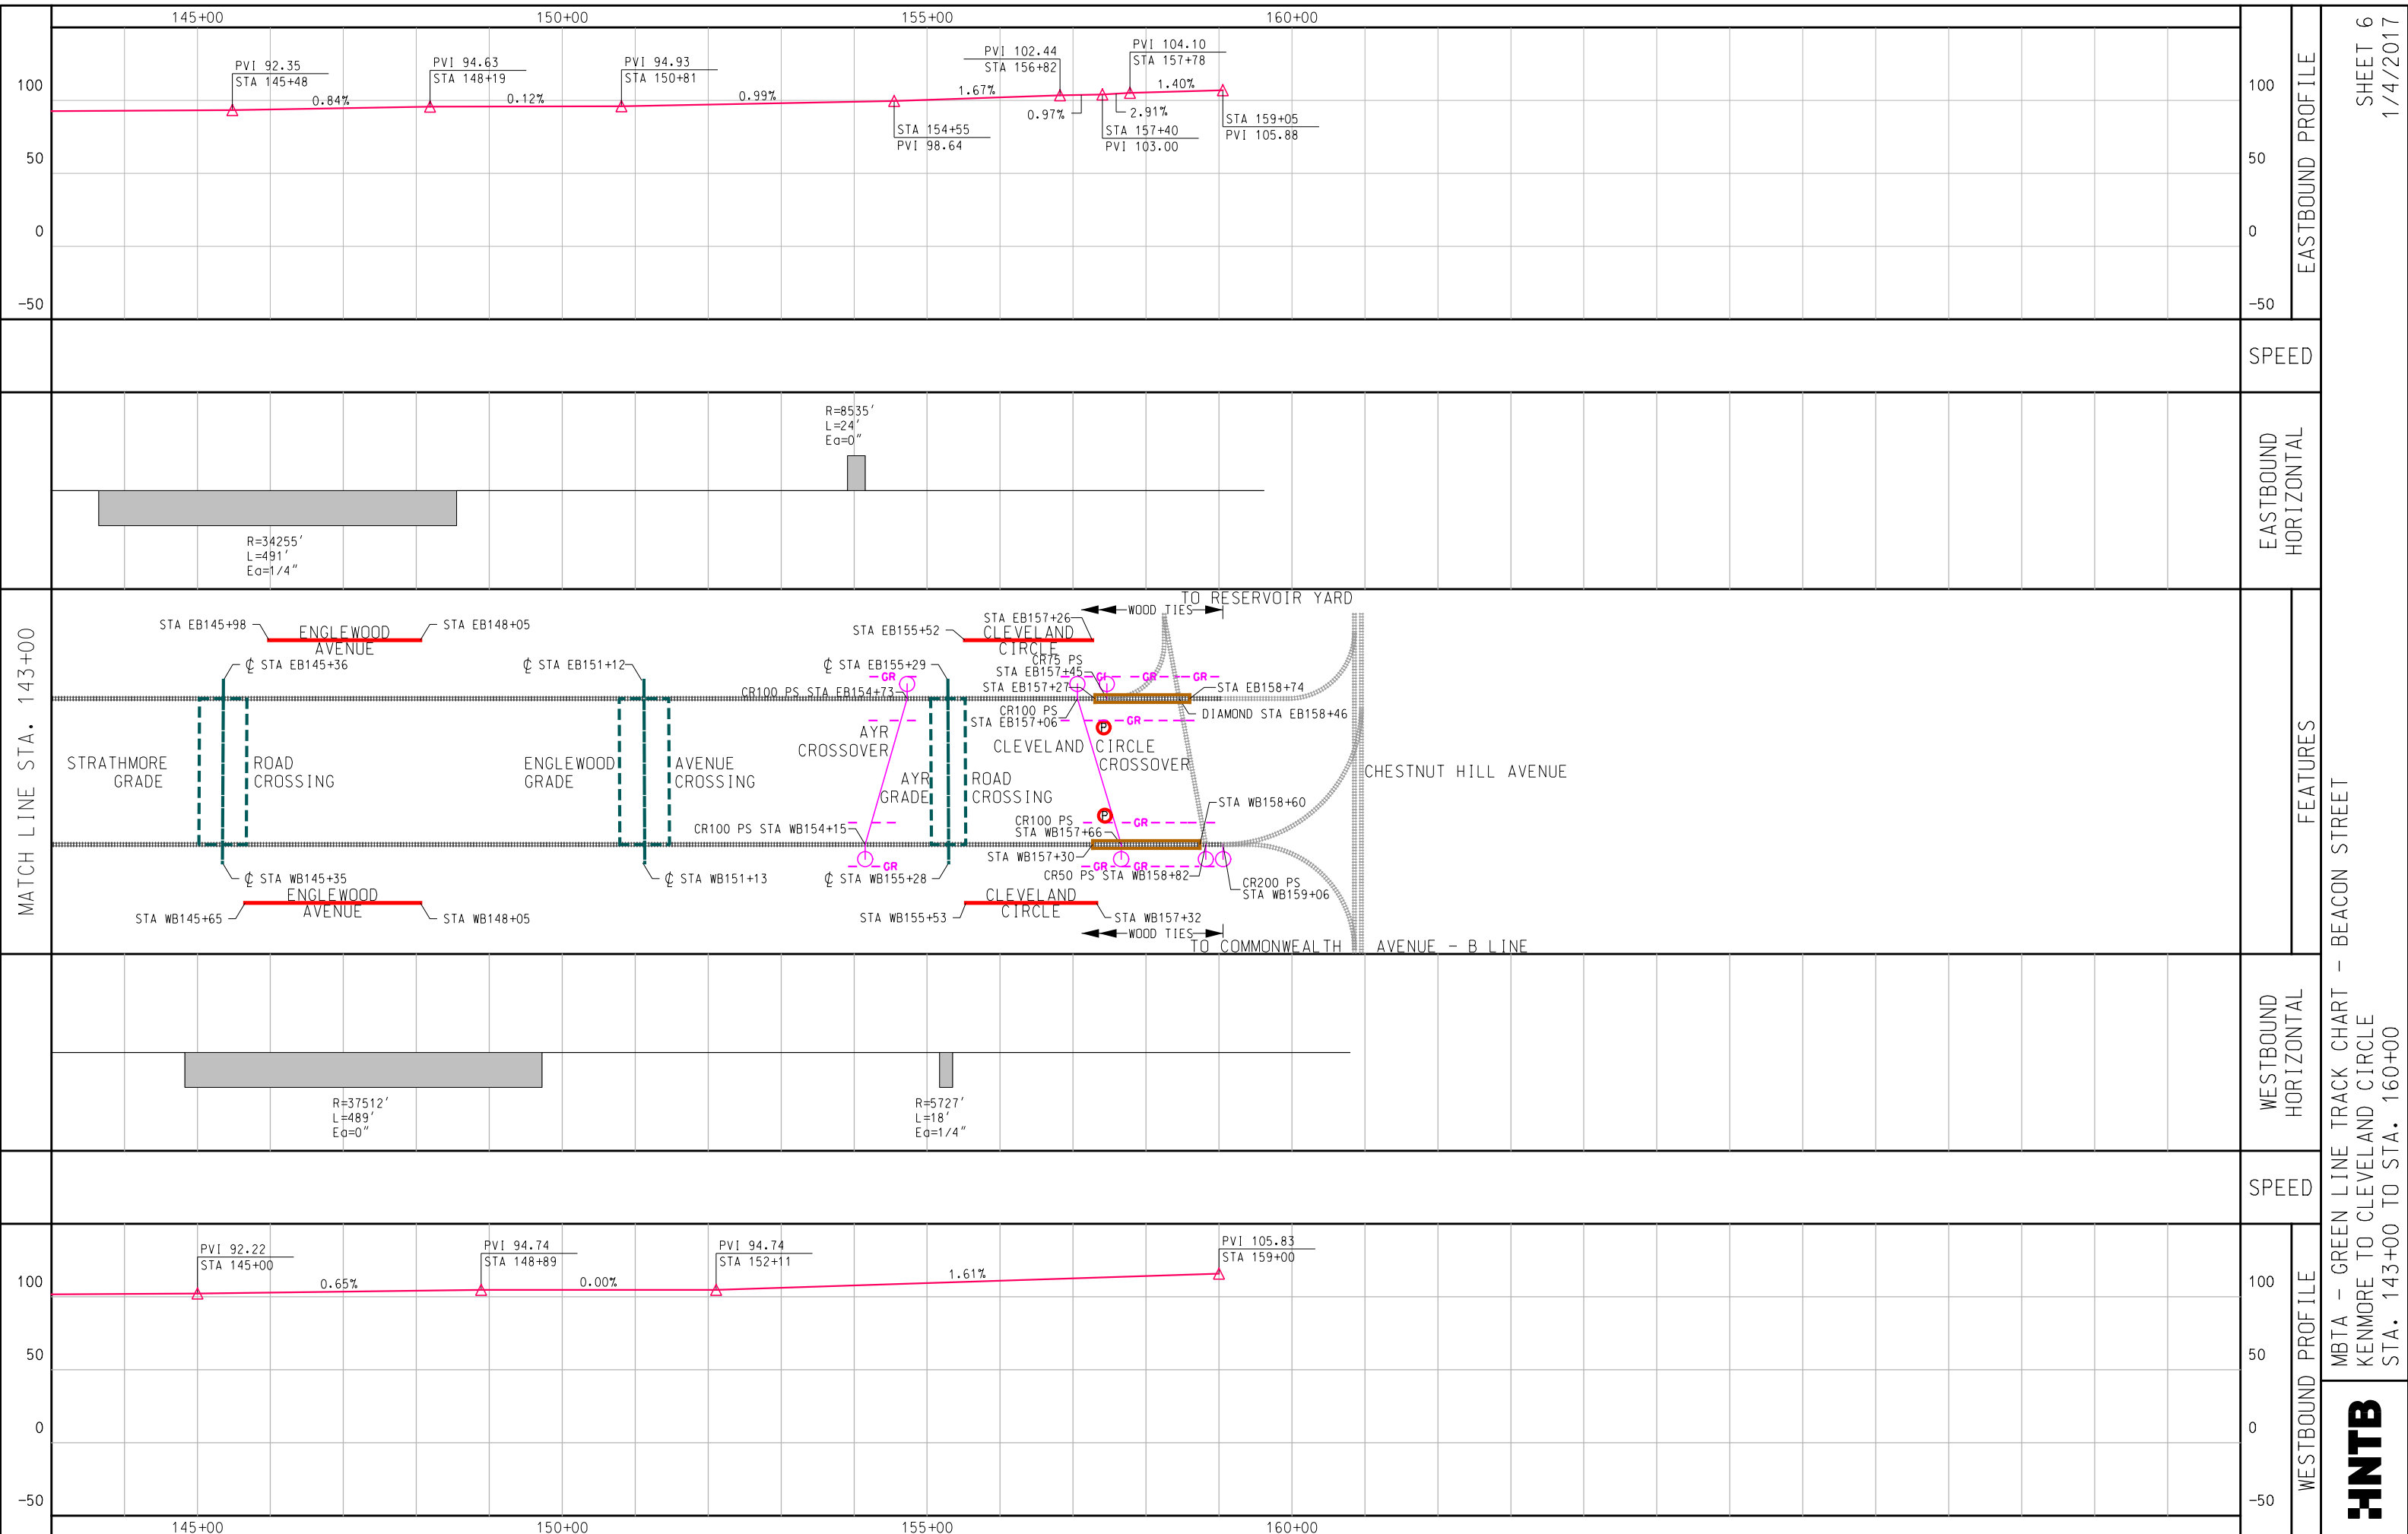

MBTA E&M GREEN LINE TRACK CHART HIGHLAND BRANCH - 'D' LINE

BEACON JUNCTION



RIVERSIDE






LEGEND


	TRACK		TUNNEL
	OVERHEAD BRIDGE		WALL
	UNDERGRADE BRIDGE		RESTRAINING RAIL
	TRUCK PAD		GIRDER RAIL
	GRADE CROSSING		EMERGENCY GUARD RAIL
	POINT OF SWITCH		EMERGENCY EXIT
	STATION PLATFORM		BUMPING POST
	RIGHT-OF-WAY GATE		RAIL LUBRICATOR
	LEVEL 1 AREA		PEDESTRIAN CROSSING

PREPARED BY:


HNTB

AS OF: 3/6/2017

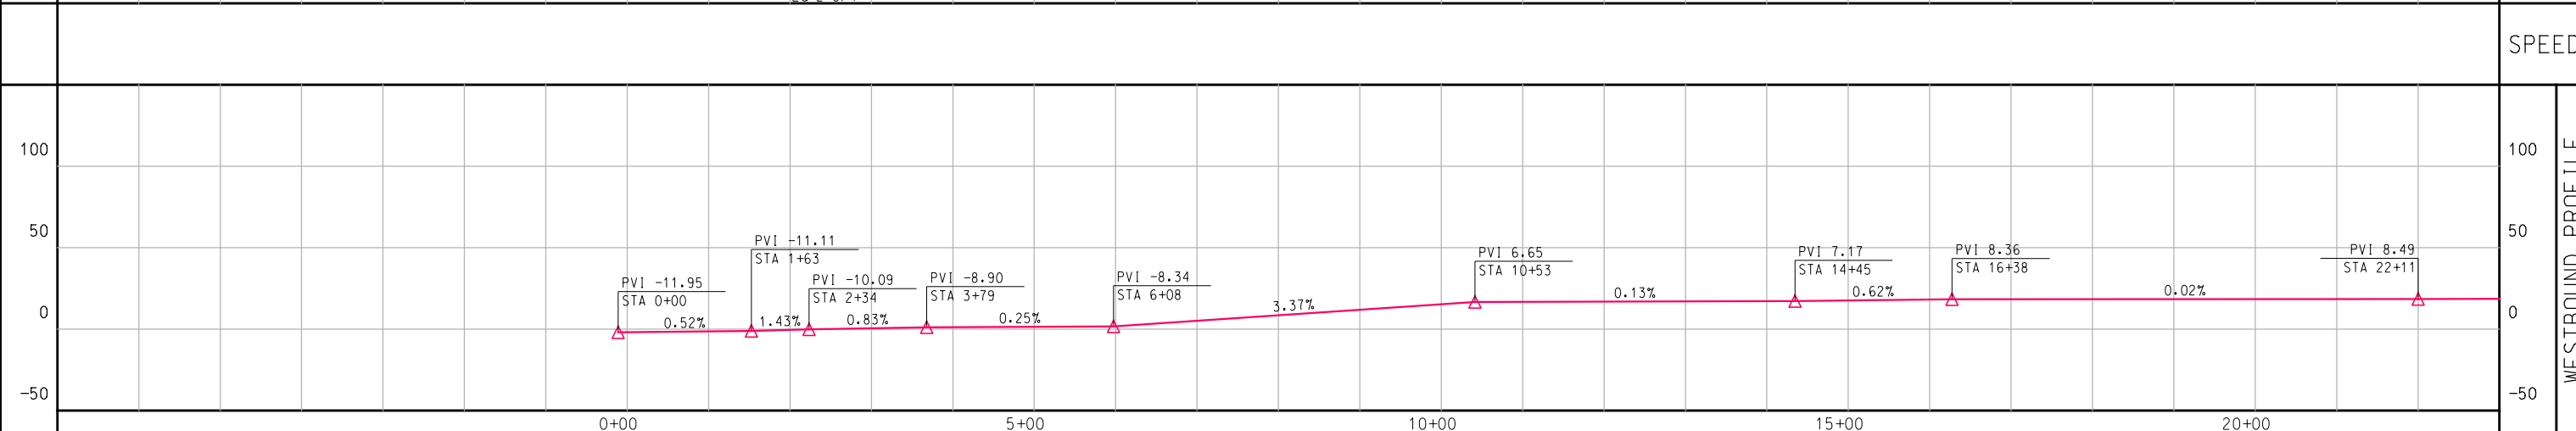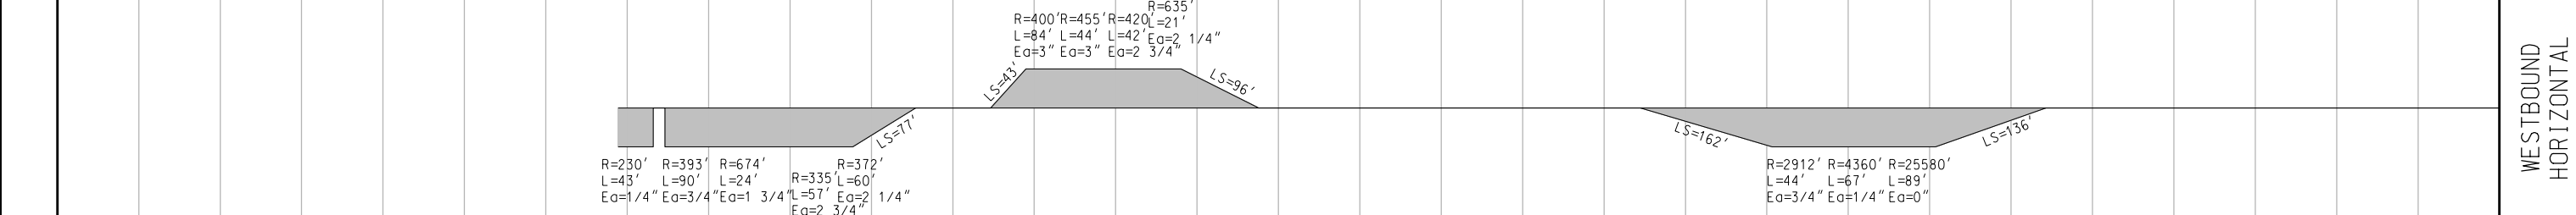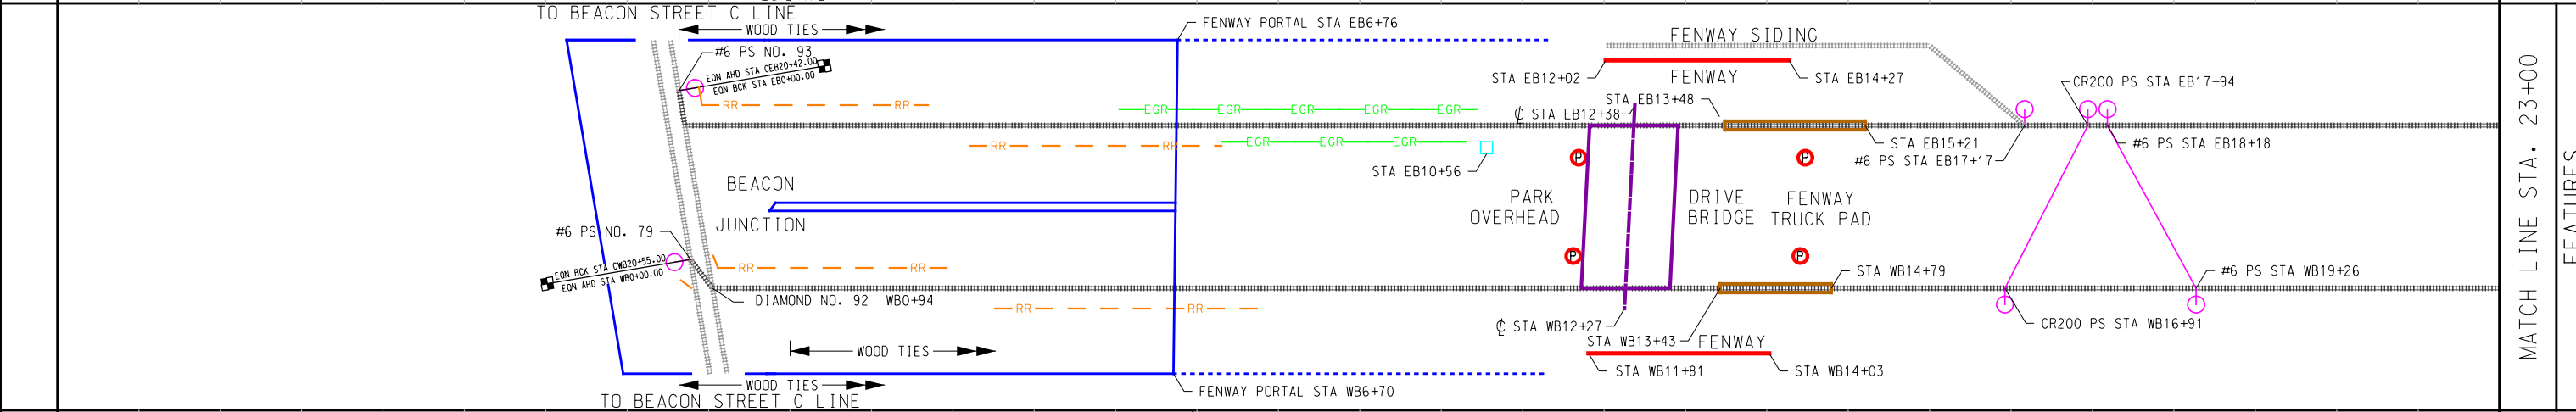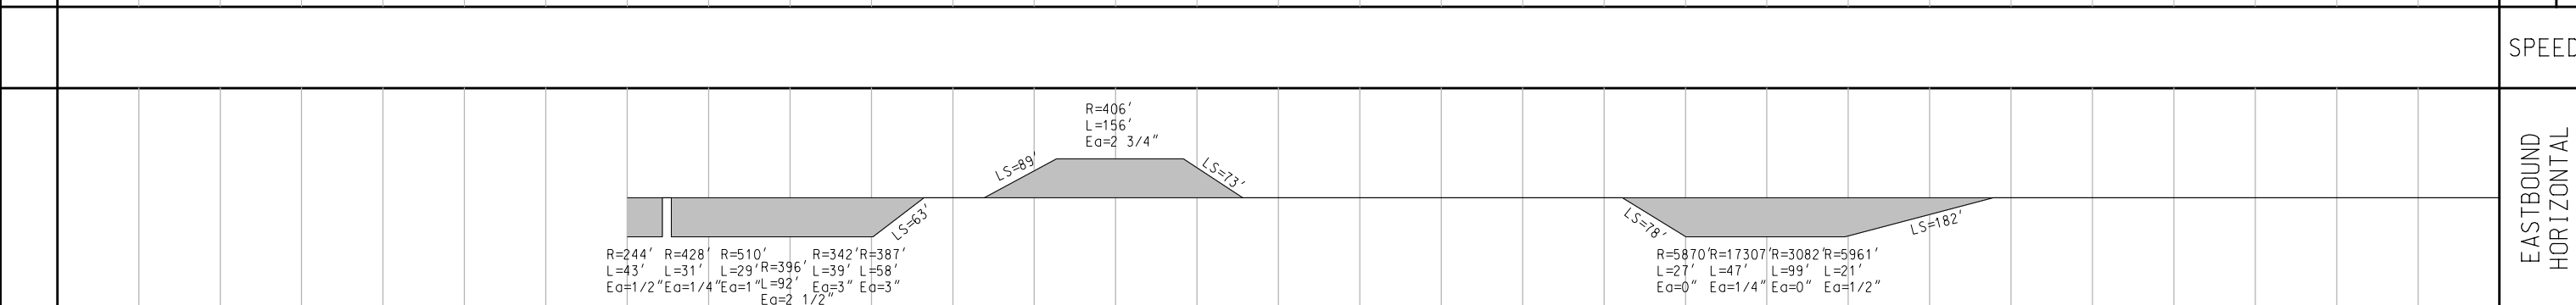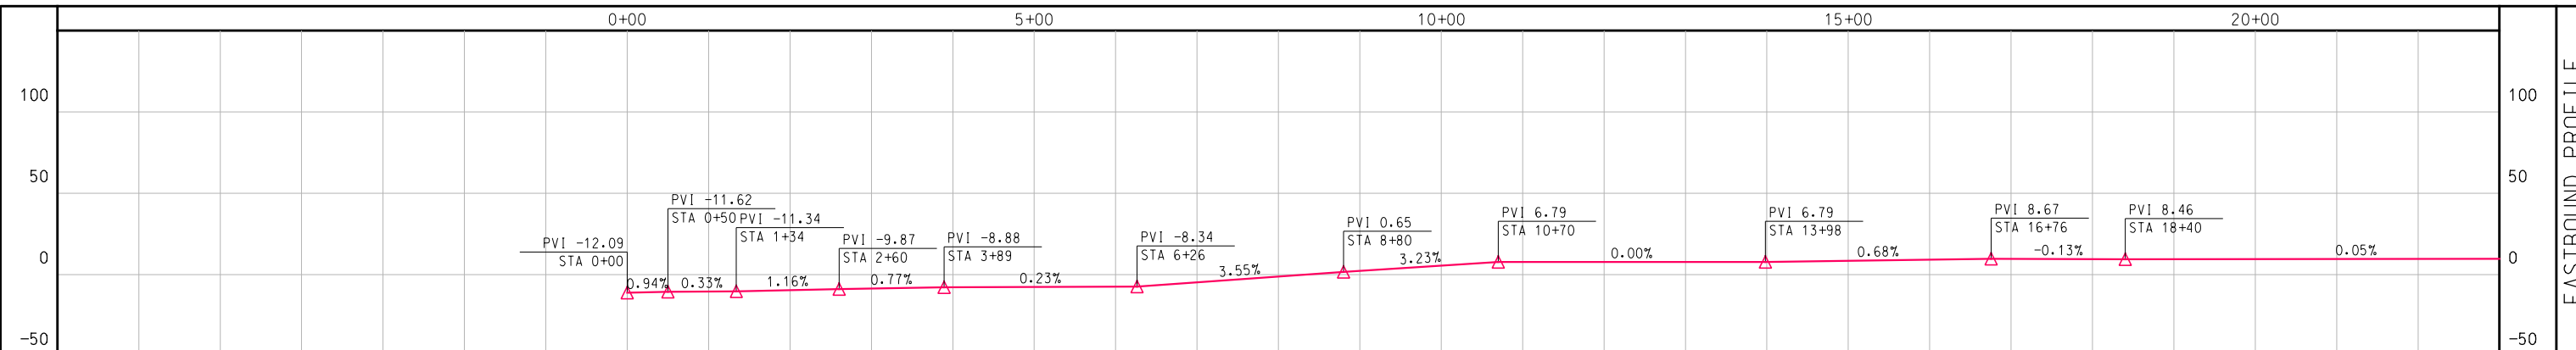


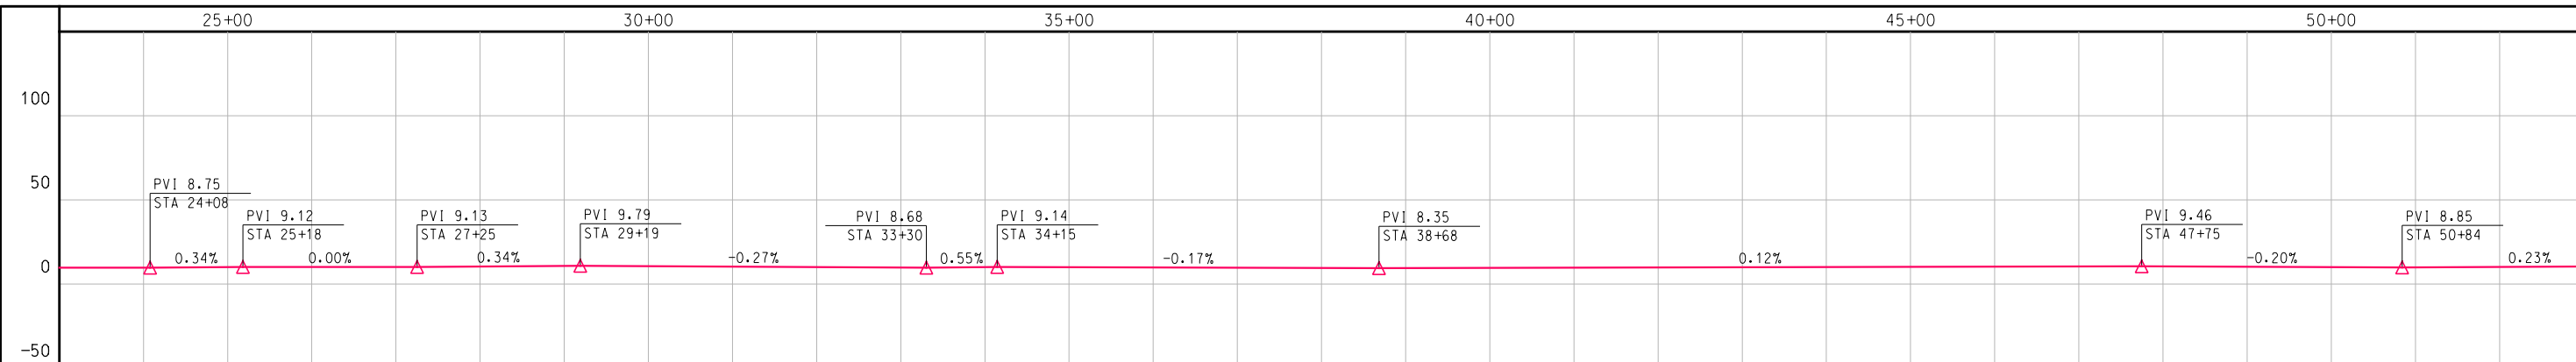


EASTBOUND PROFILE

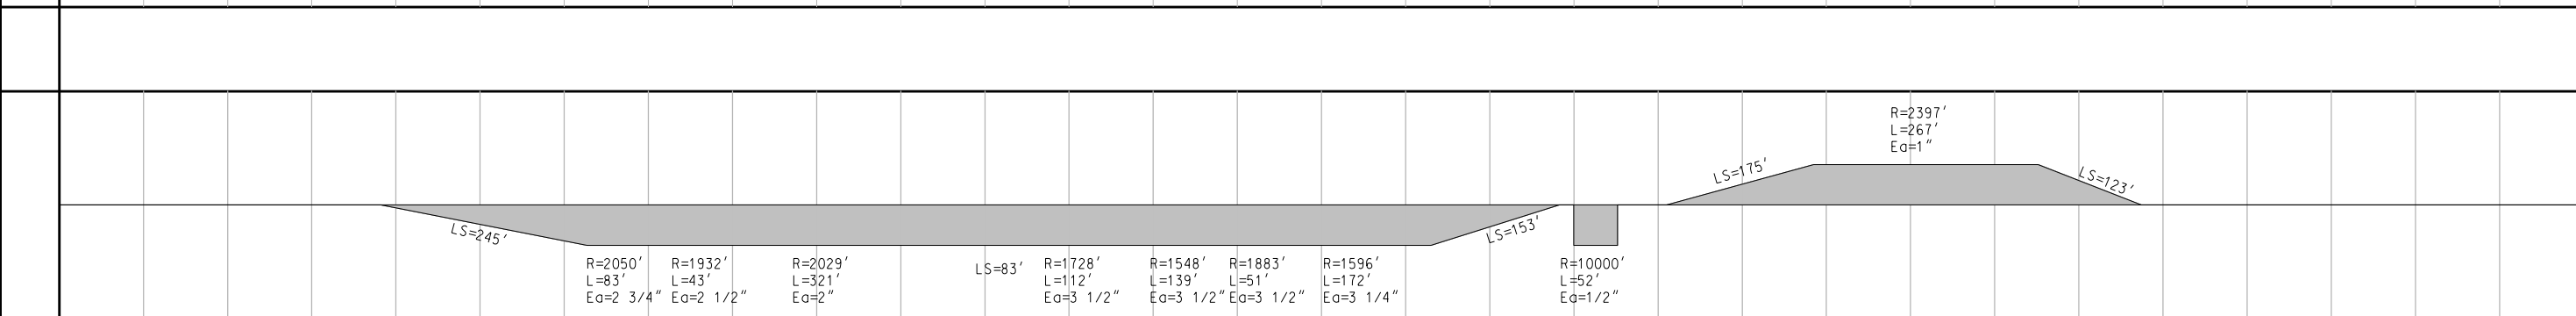


SPEED

EASTBOUND HORIZONTAL

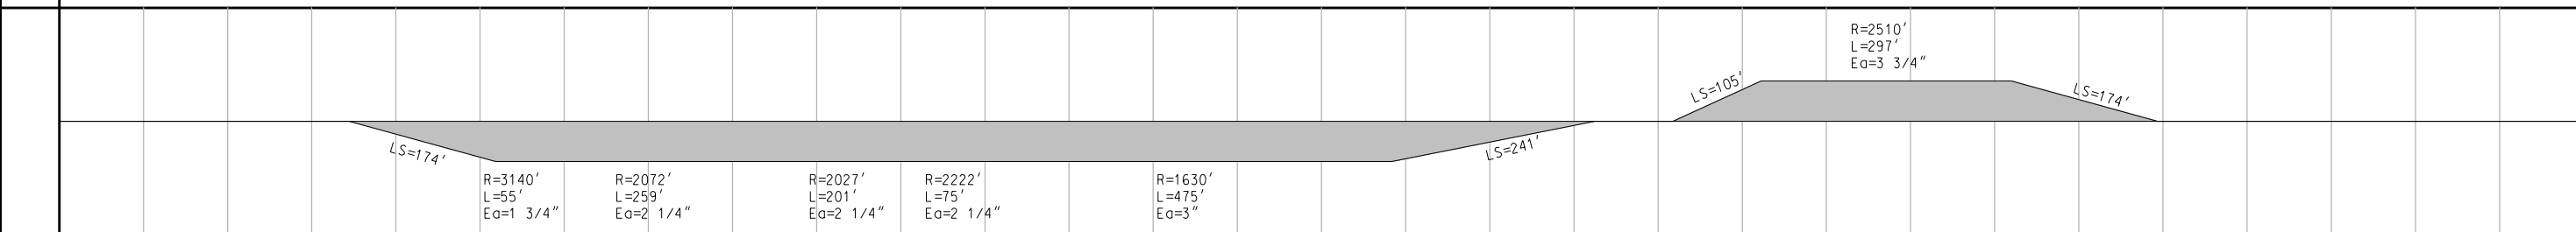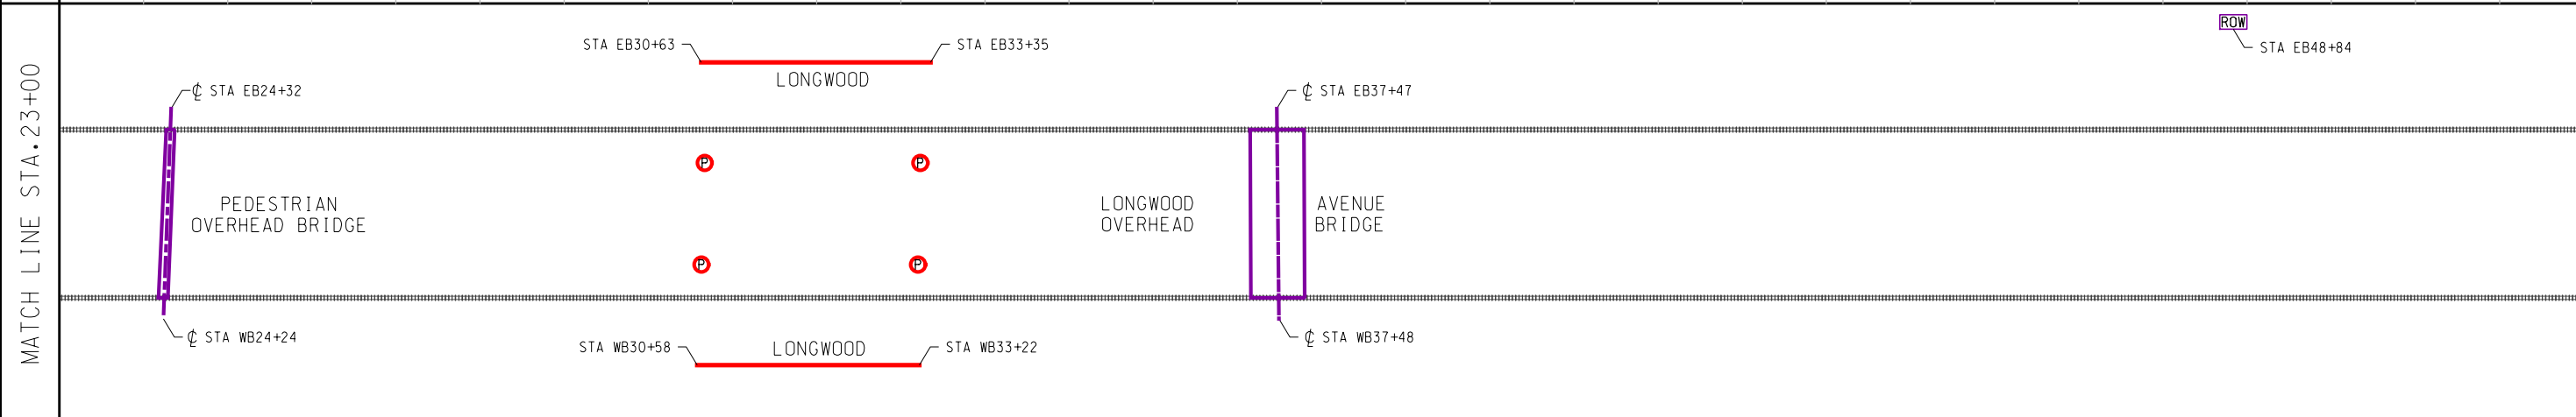

WESTBOUND HORIZONTAL

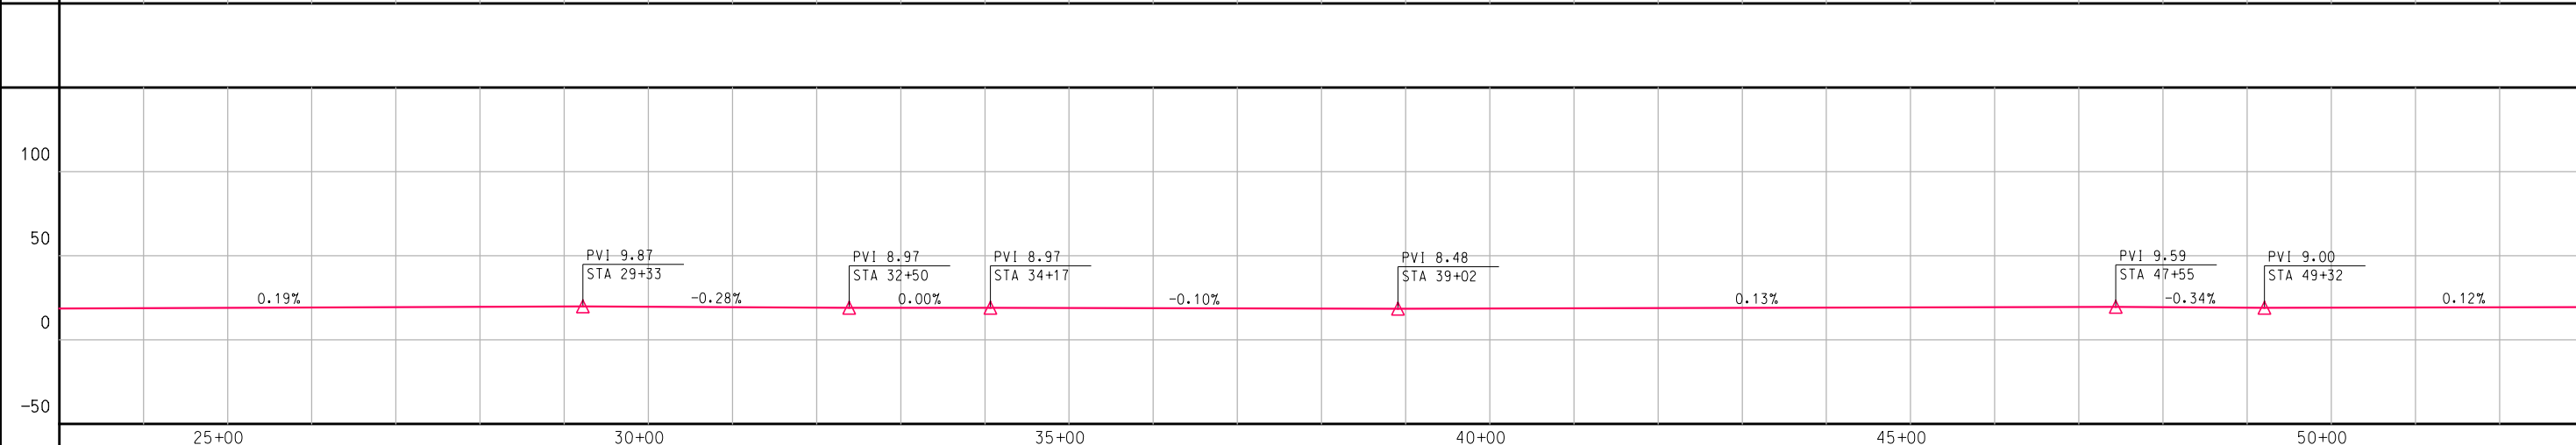



SPEED


WESTBOUND PROFILE


MBTA - GREEN LINE TRACK CHART - HIGHLAND BRANCH
BEACON JUNCTION TO RIVERSIDE
STA. 23+00 TO STA. 53+00



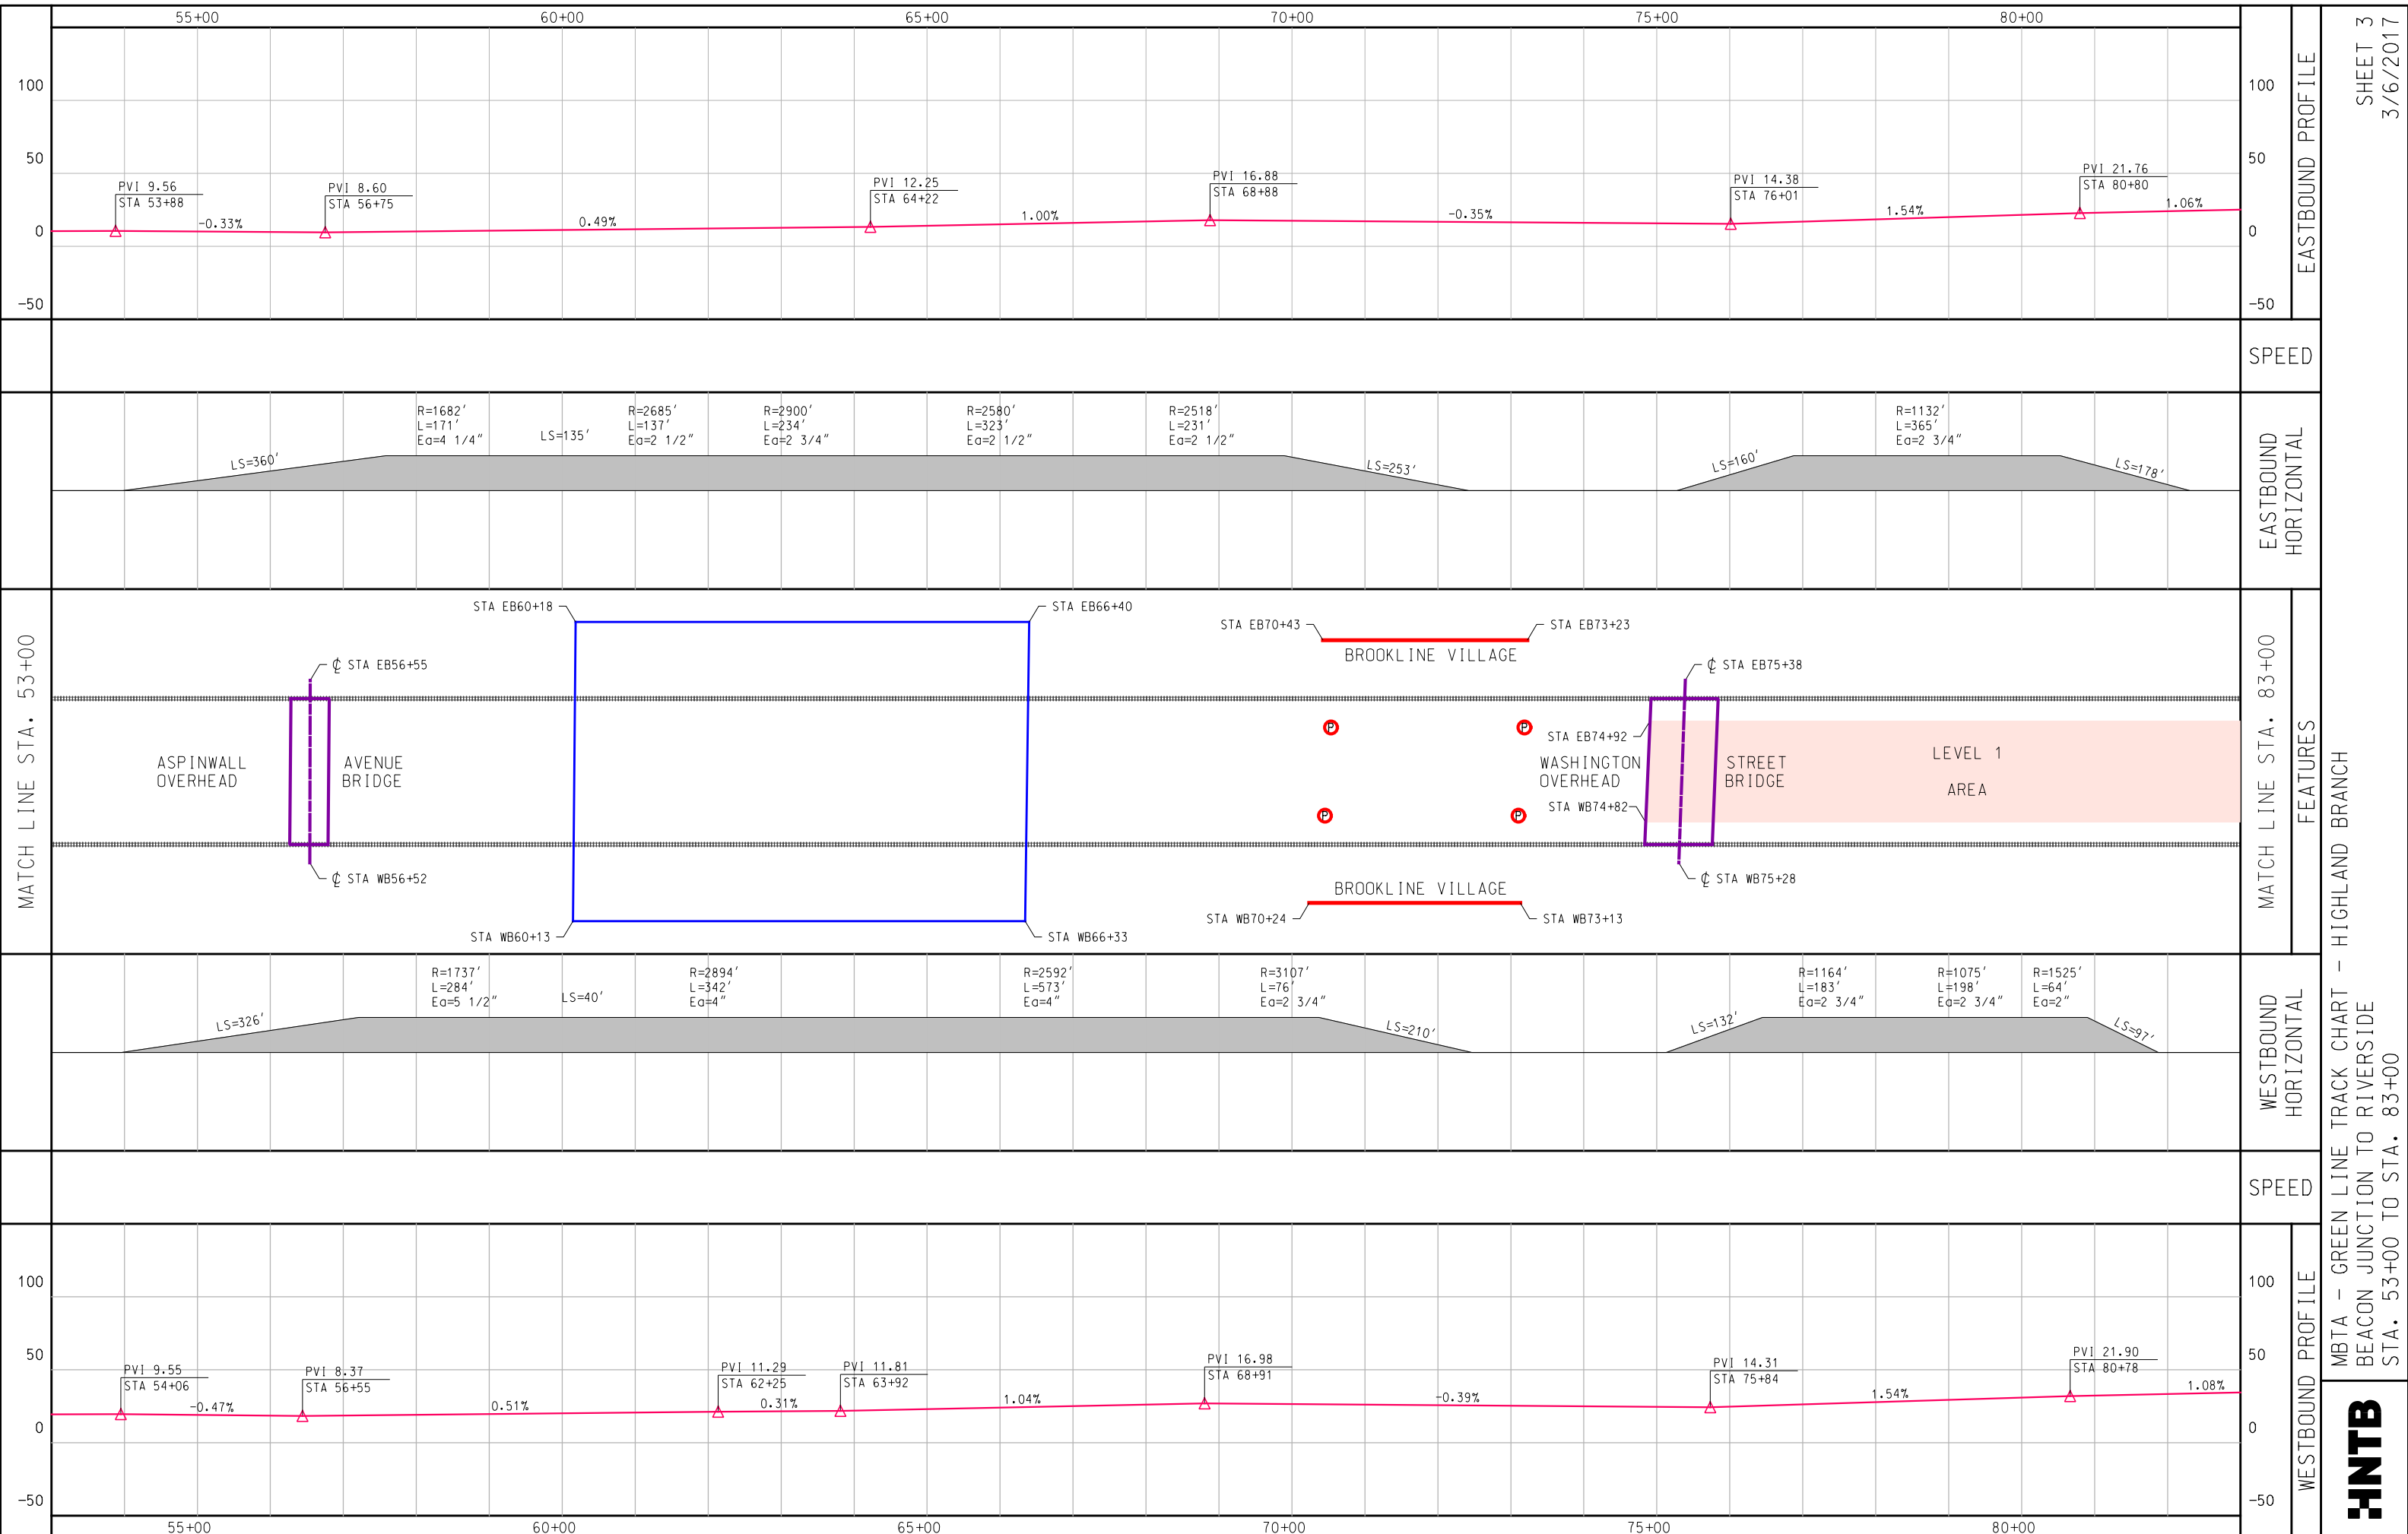

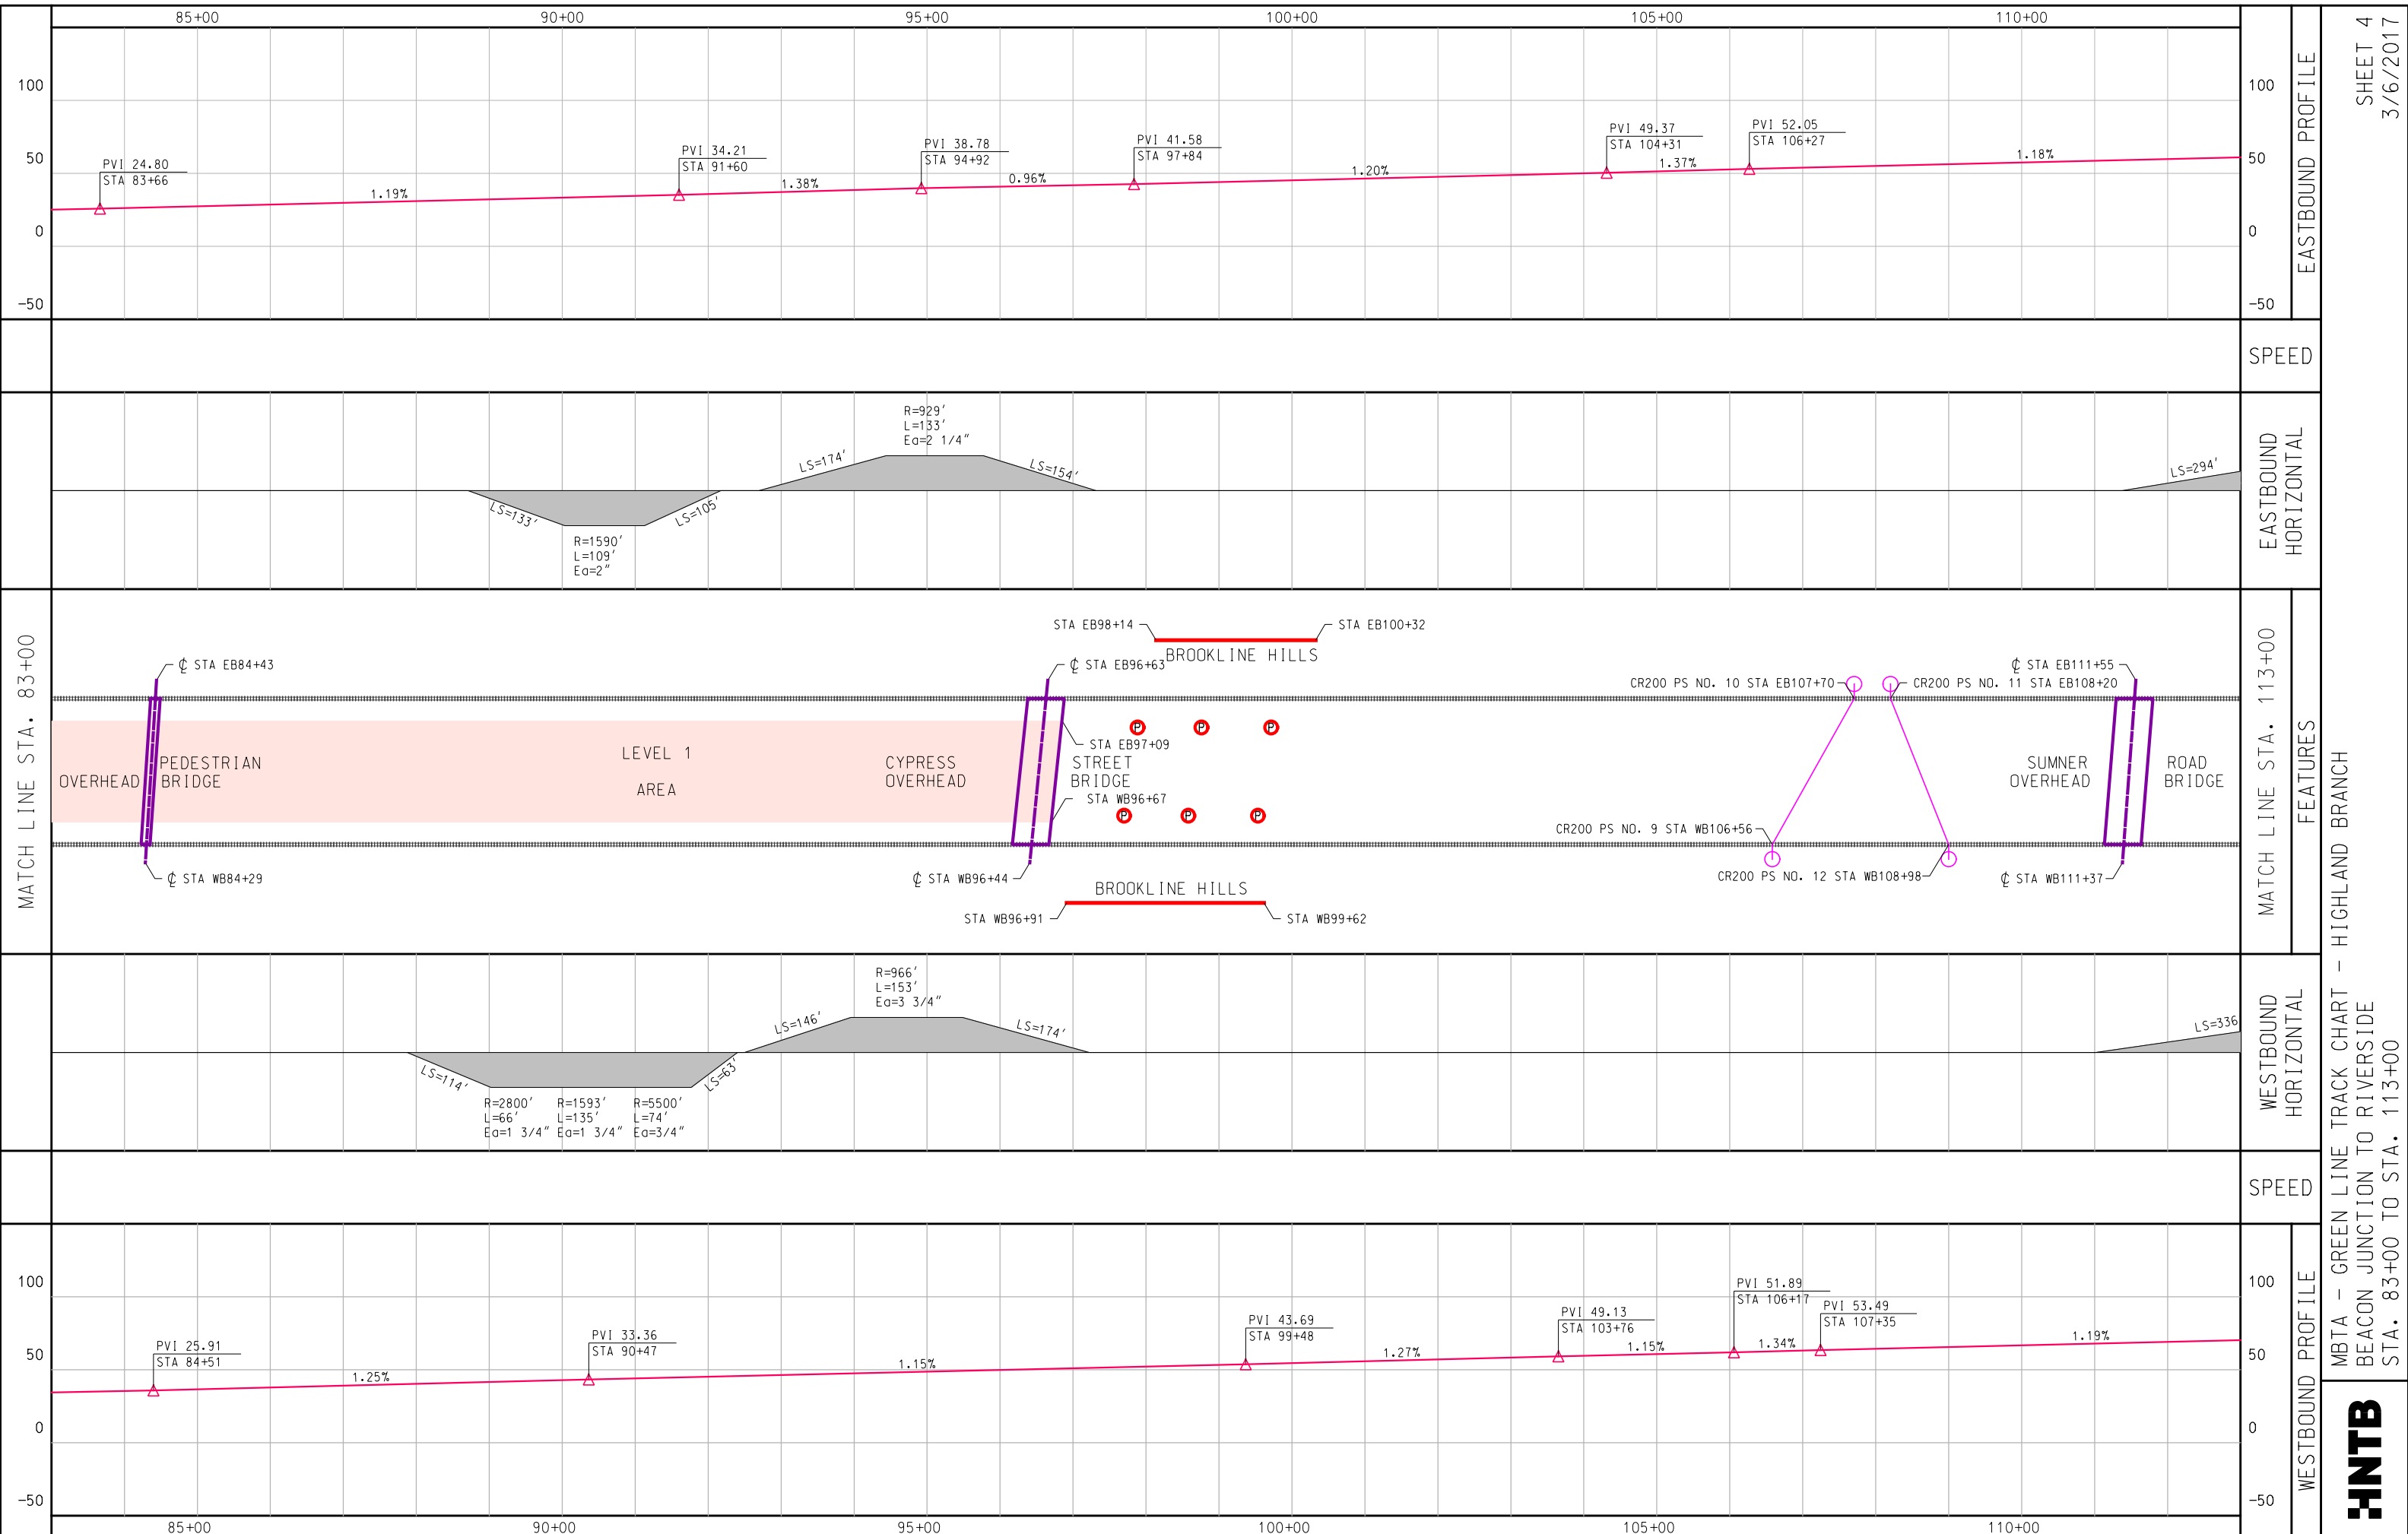


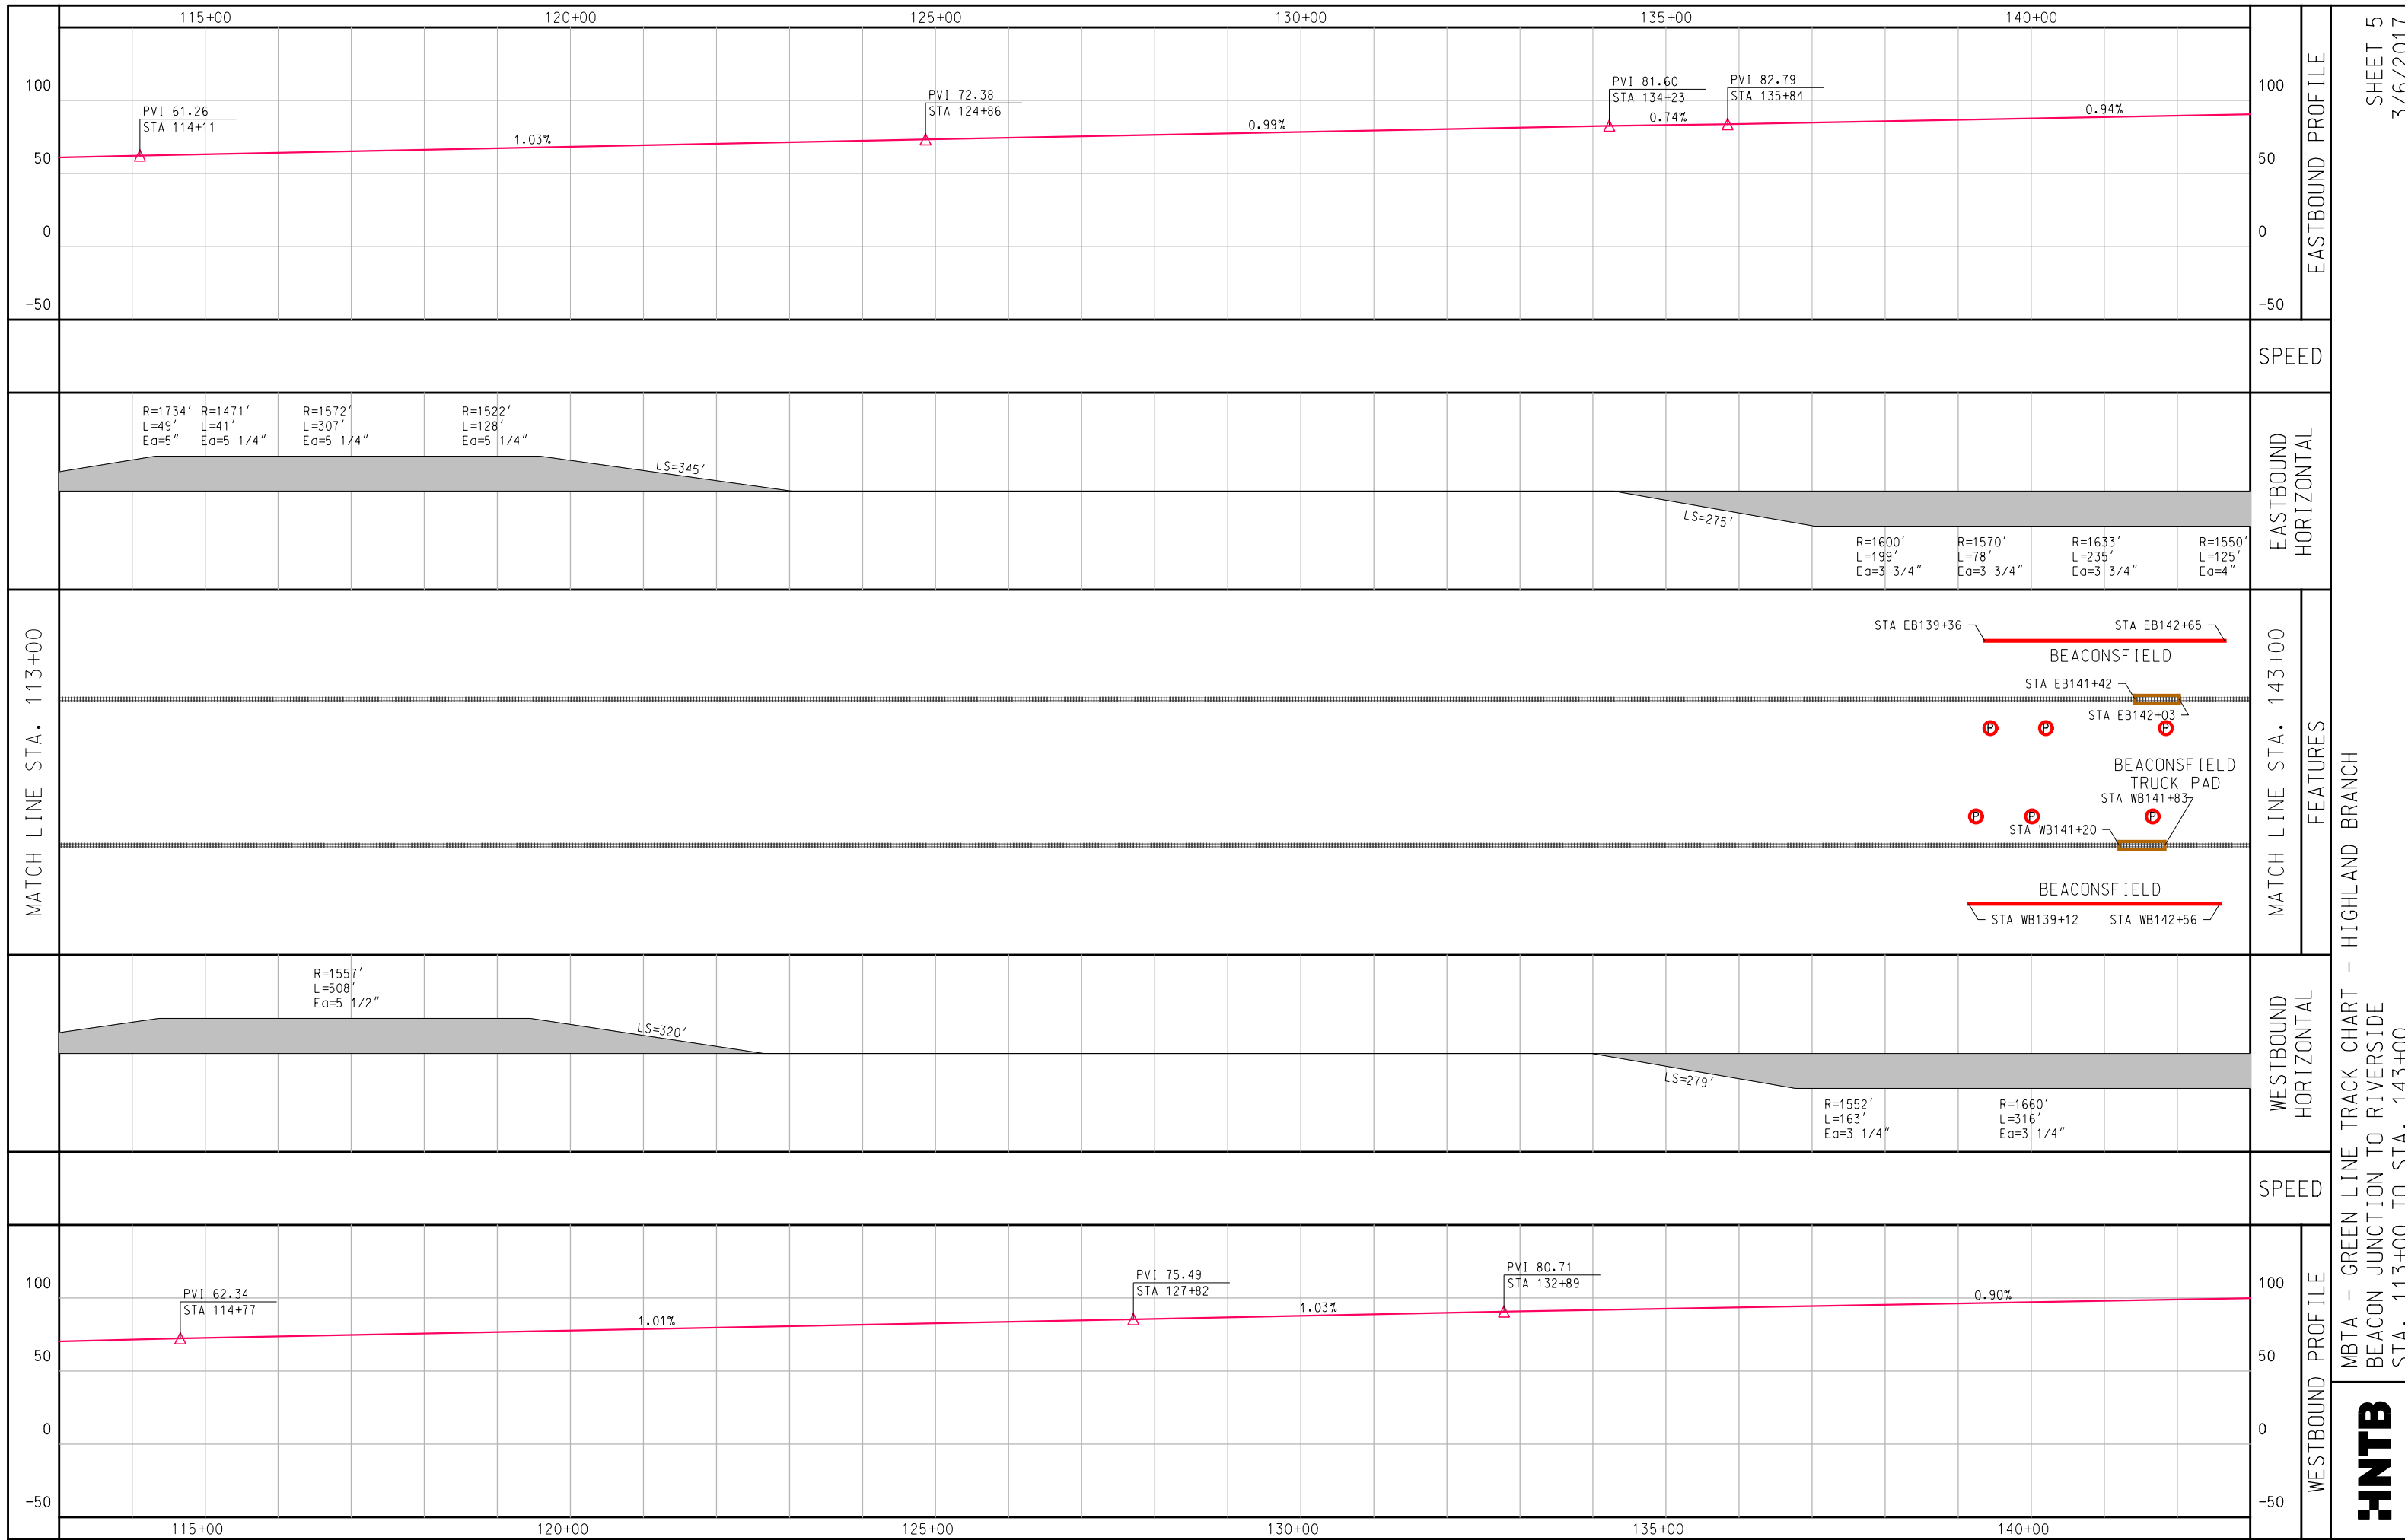

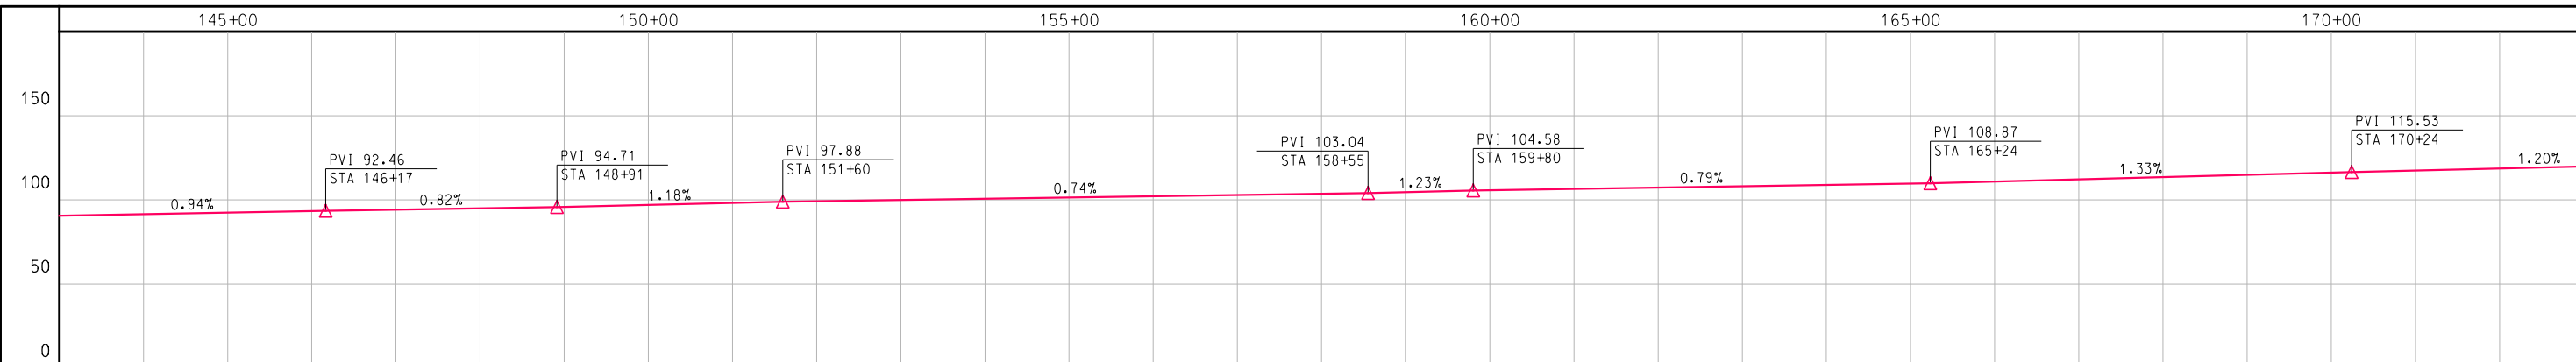


EASTBOUND PROFILE

SPEED

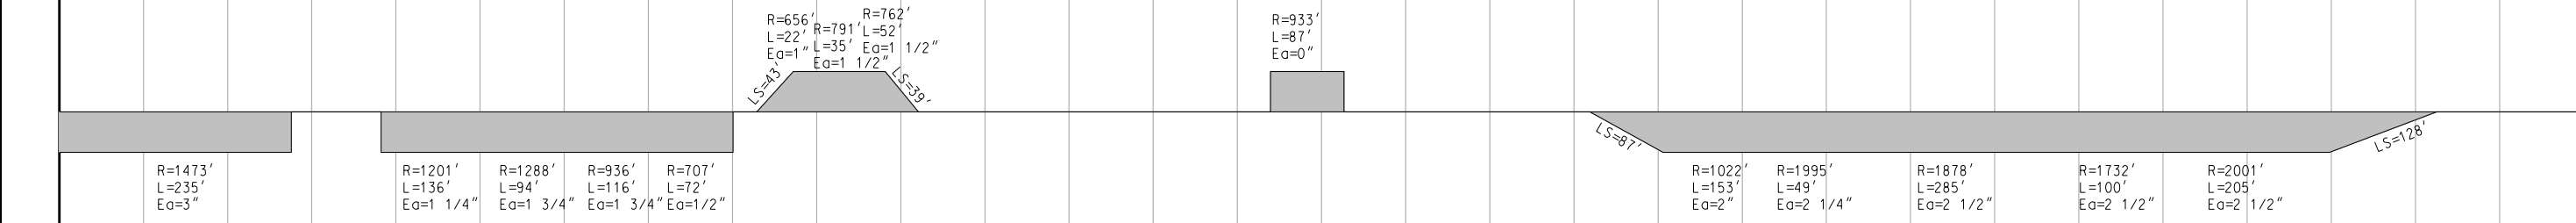


EASTBOUND HORIZONTAL

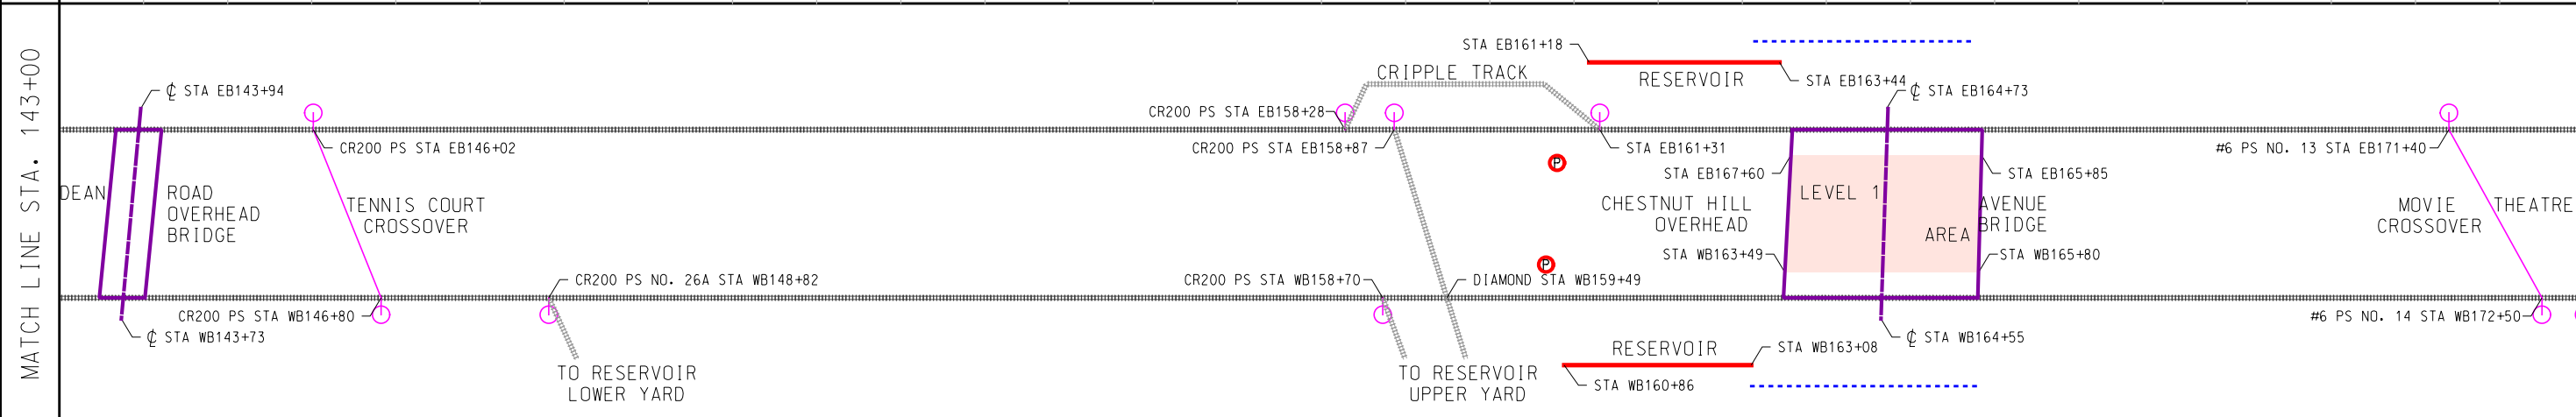


MATCH LINE STA. 143+00

MATCH LINE STA. 173+00
FEATURES

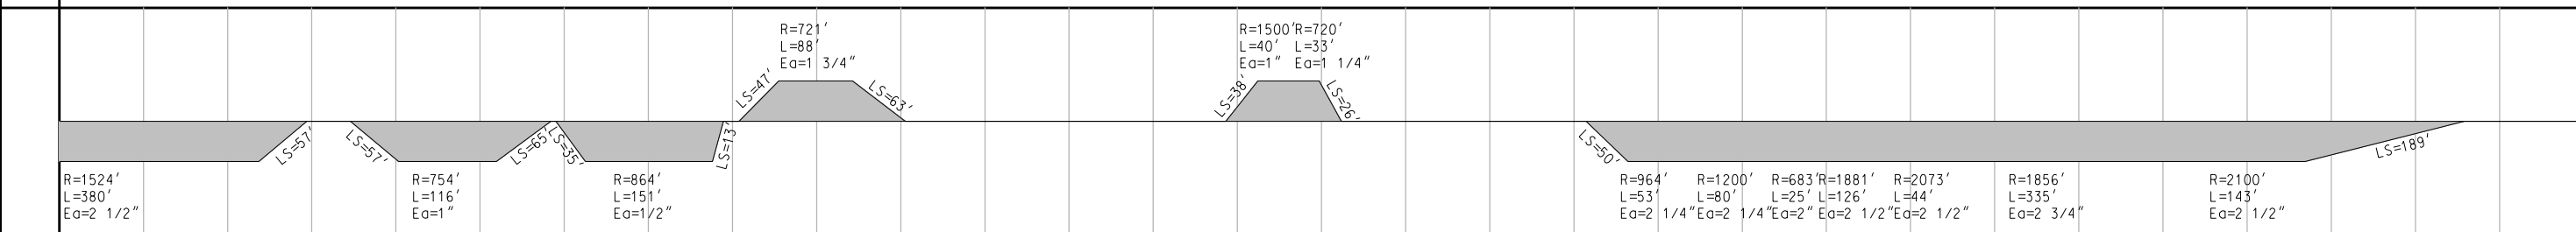

WESTBOUND HORIZONTAL


SPEED

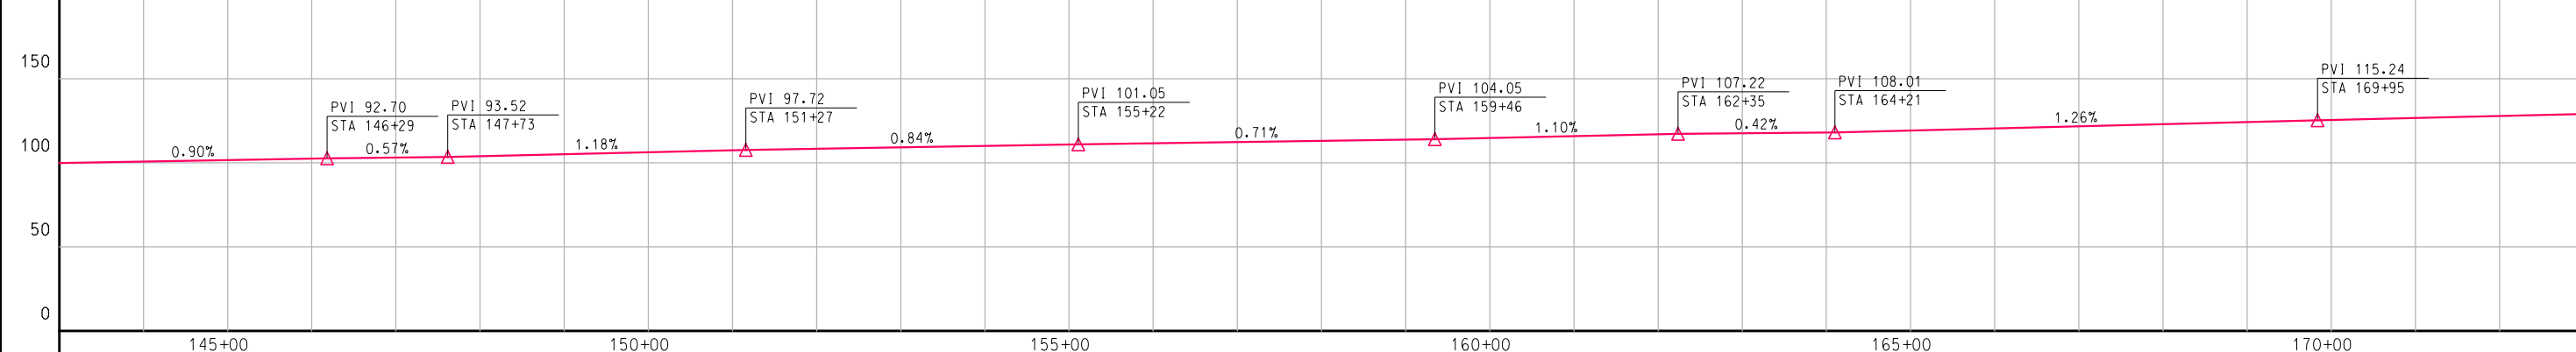



WESTBOUND PROFILE


MBTA - GREEN LINE TRACK CHART - HIGHLAND BRANCH
BEACON JUNCTION TO RIVERSIDE
STA. 143+00 TO STA. 173+00



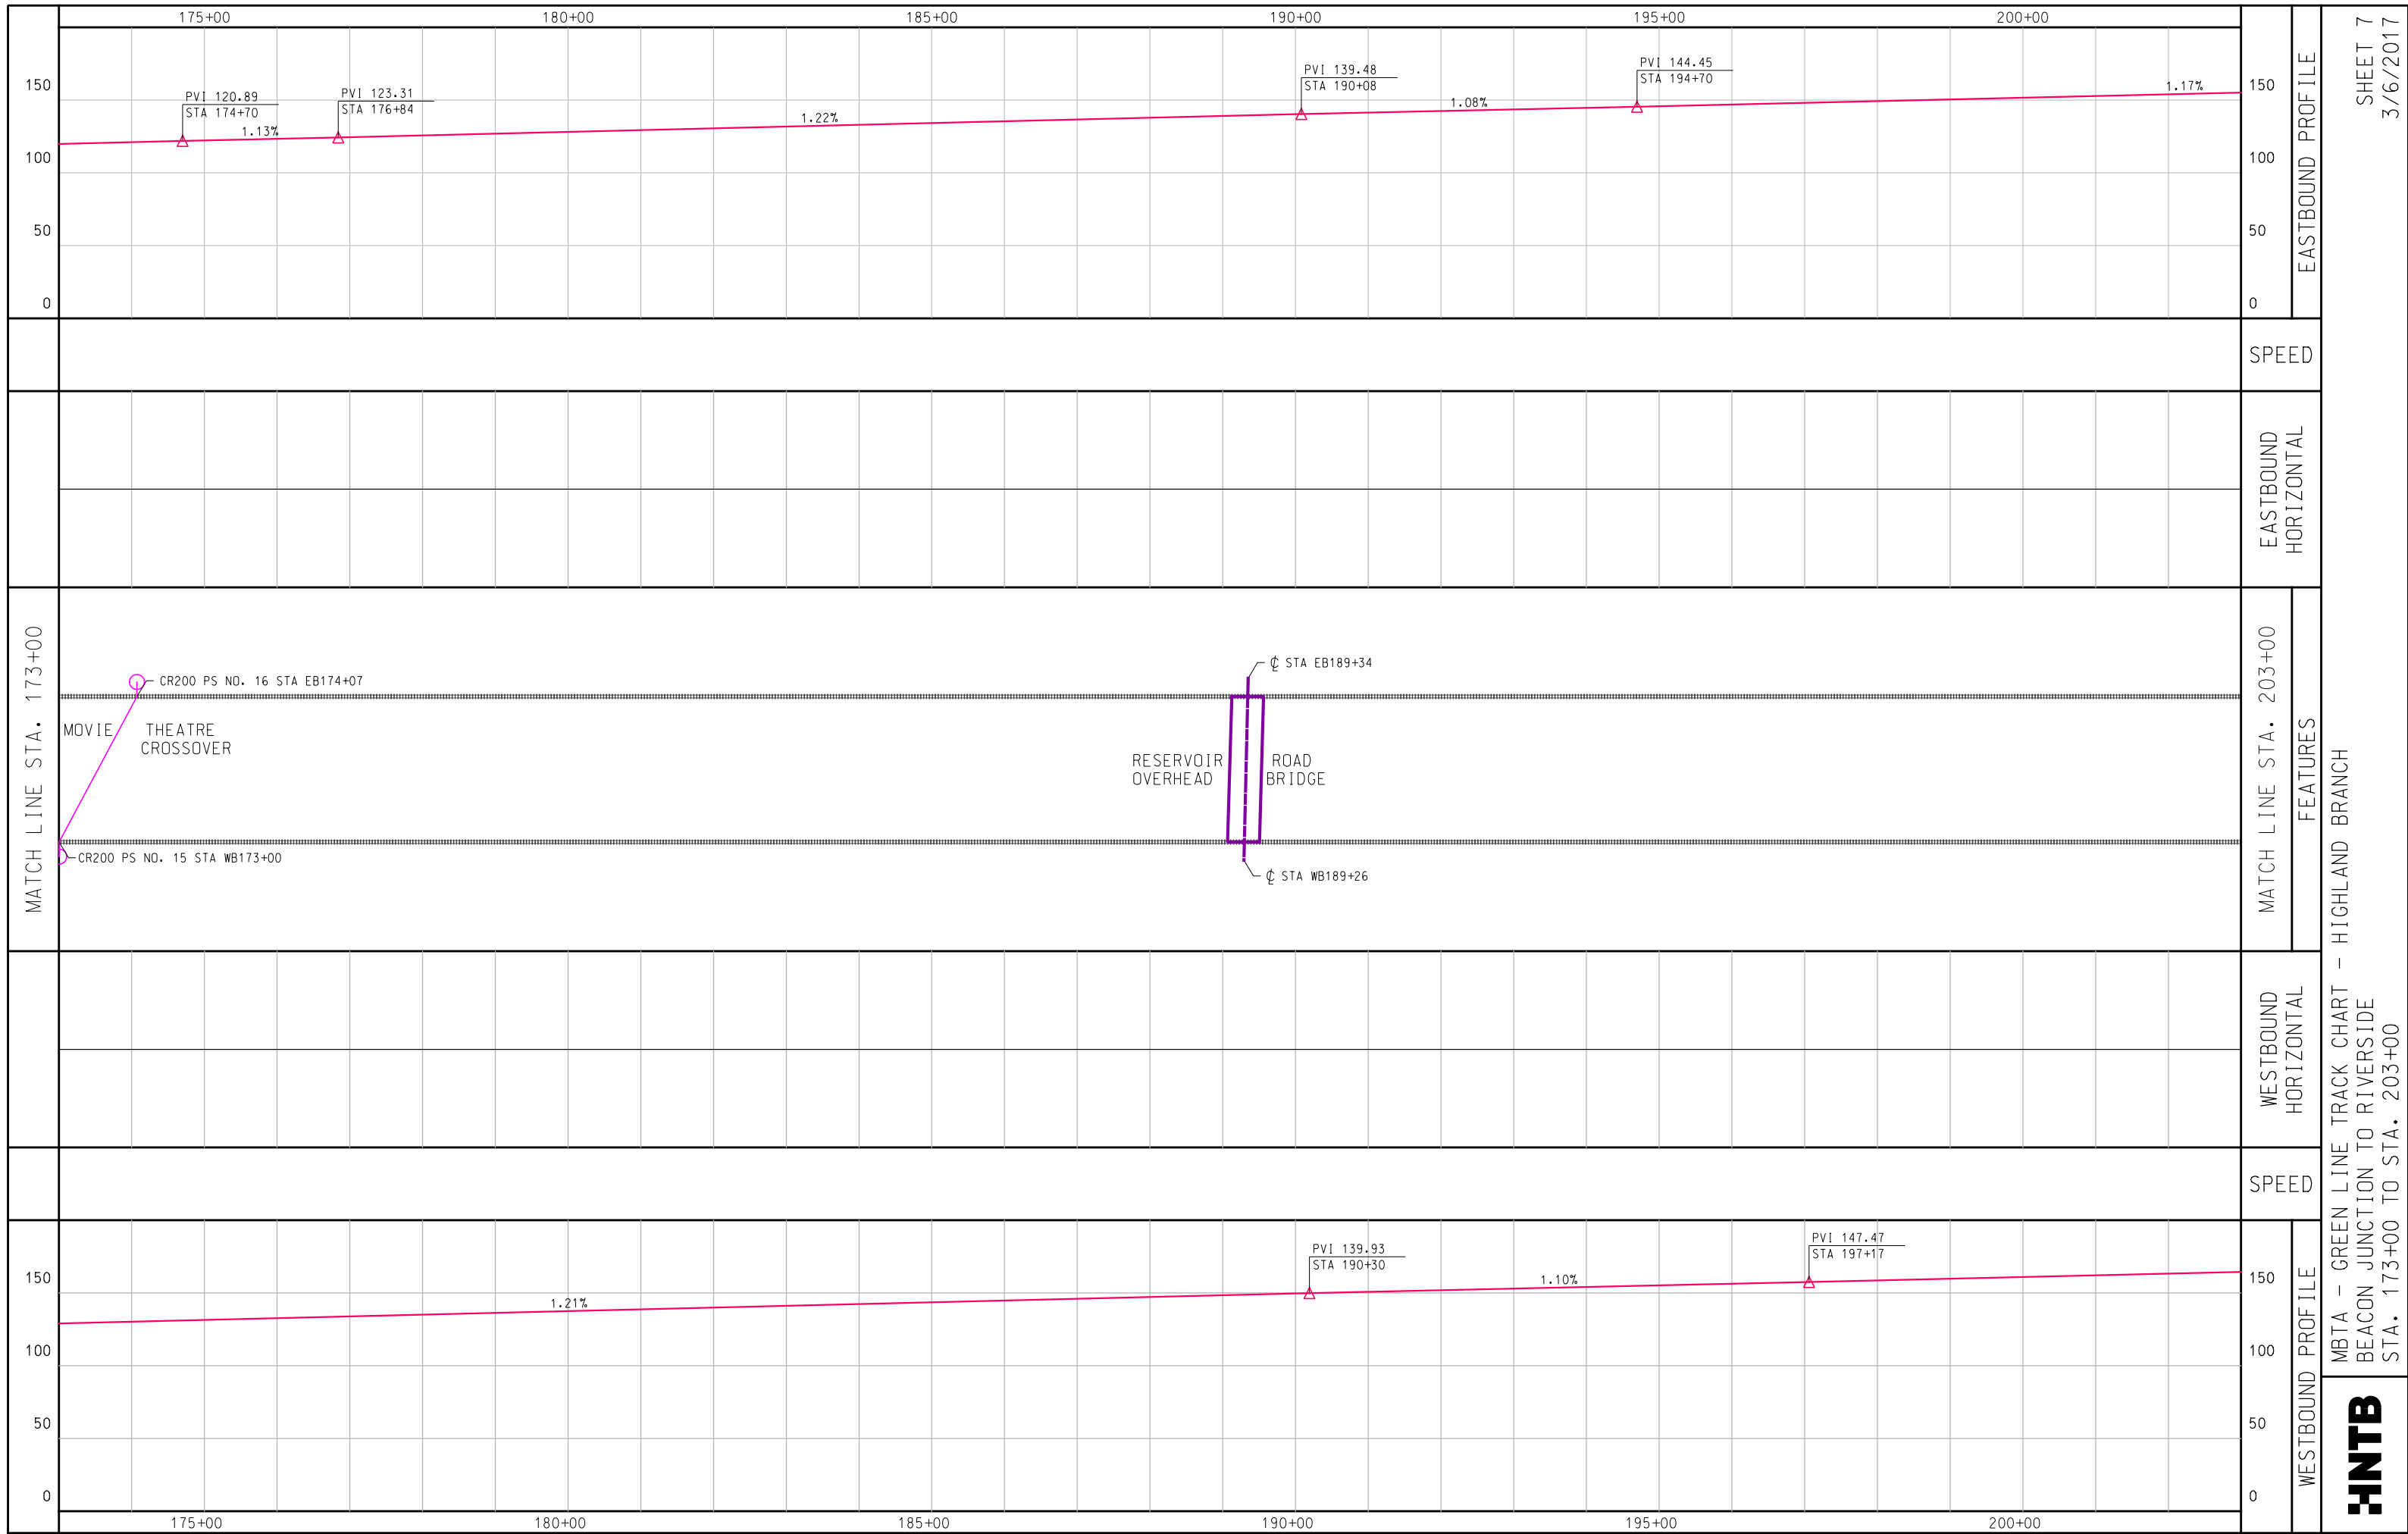

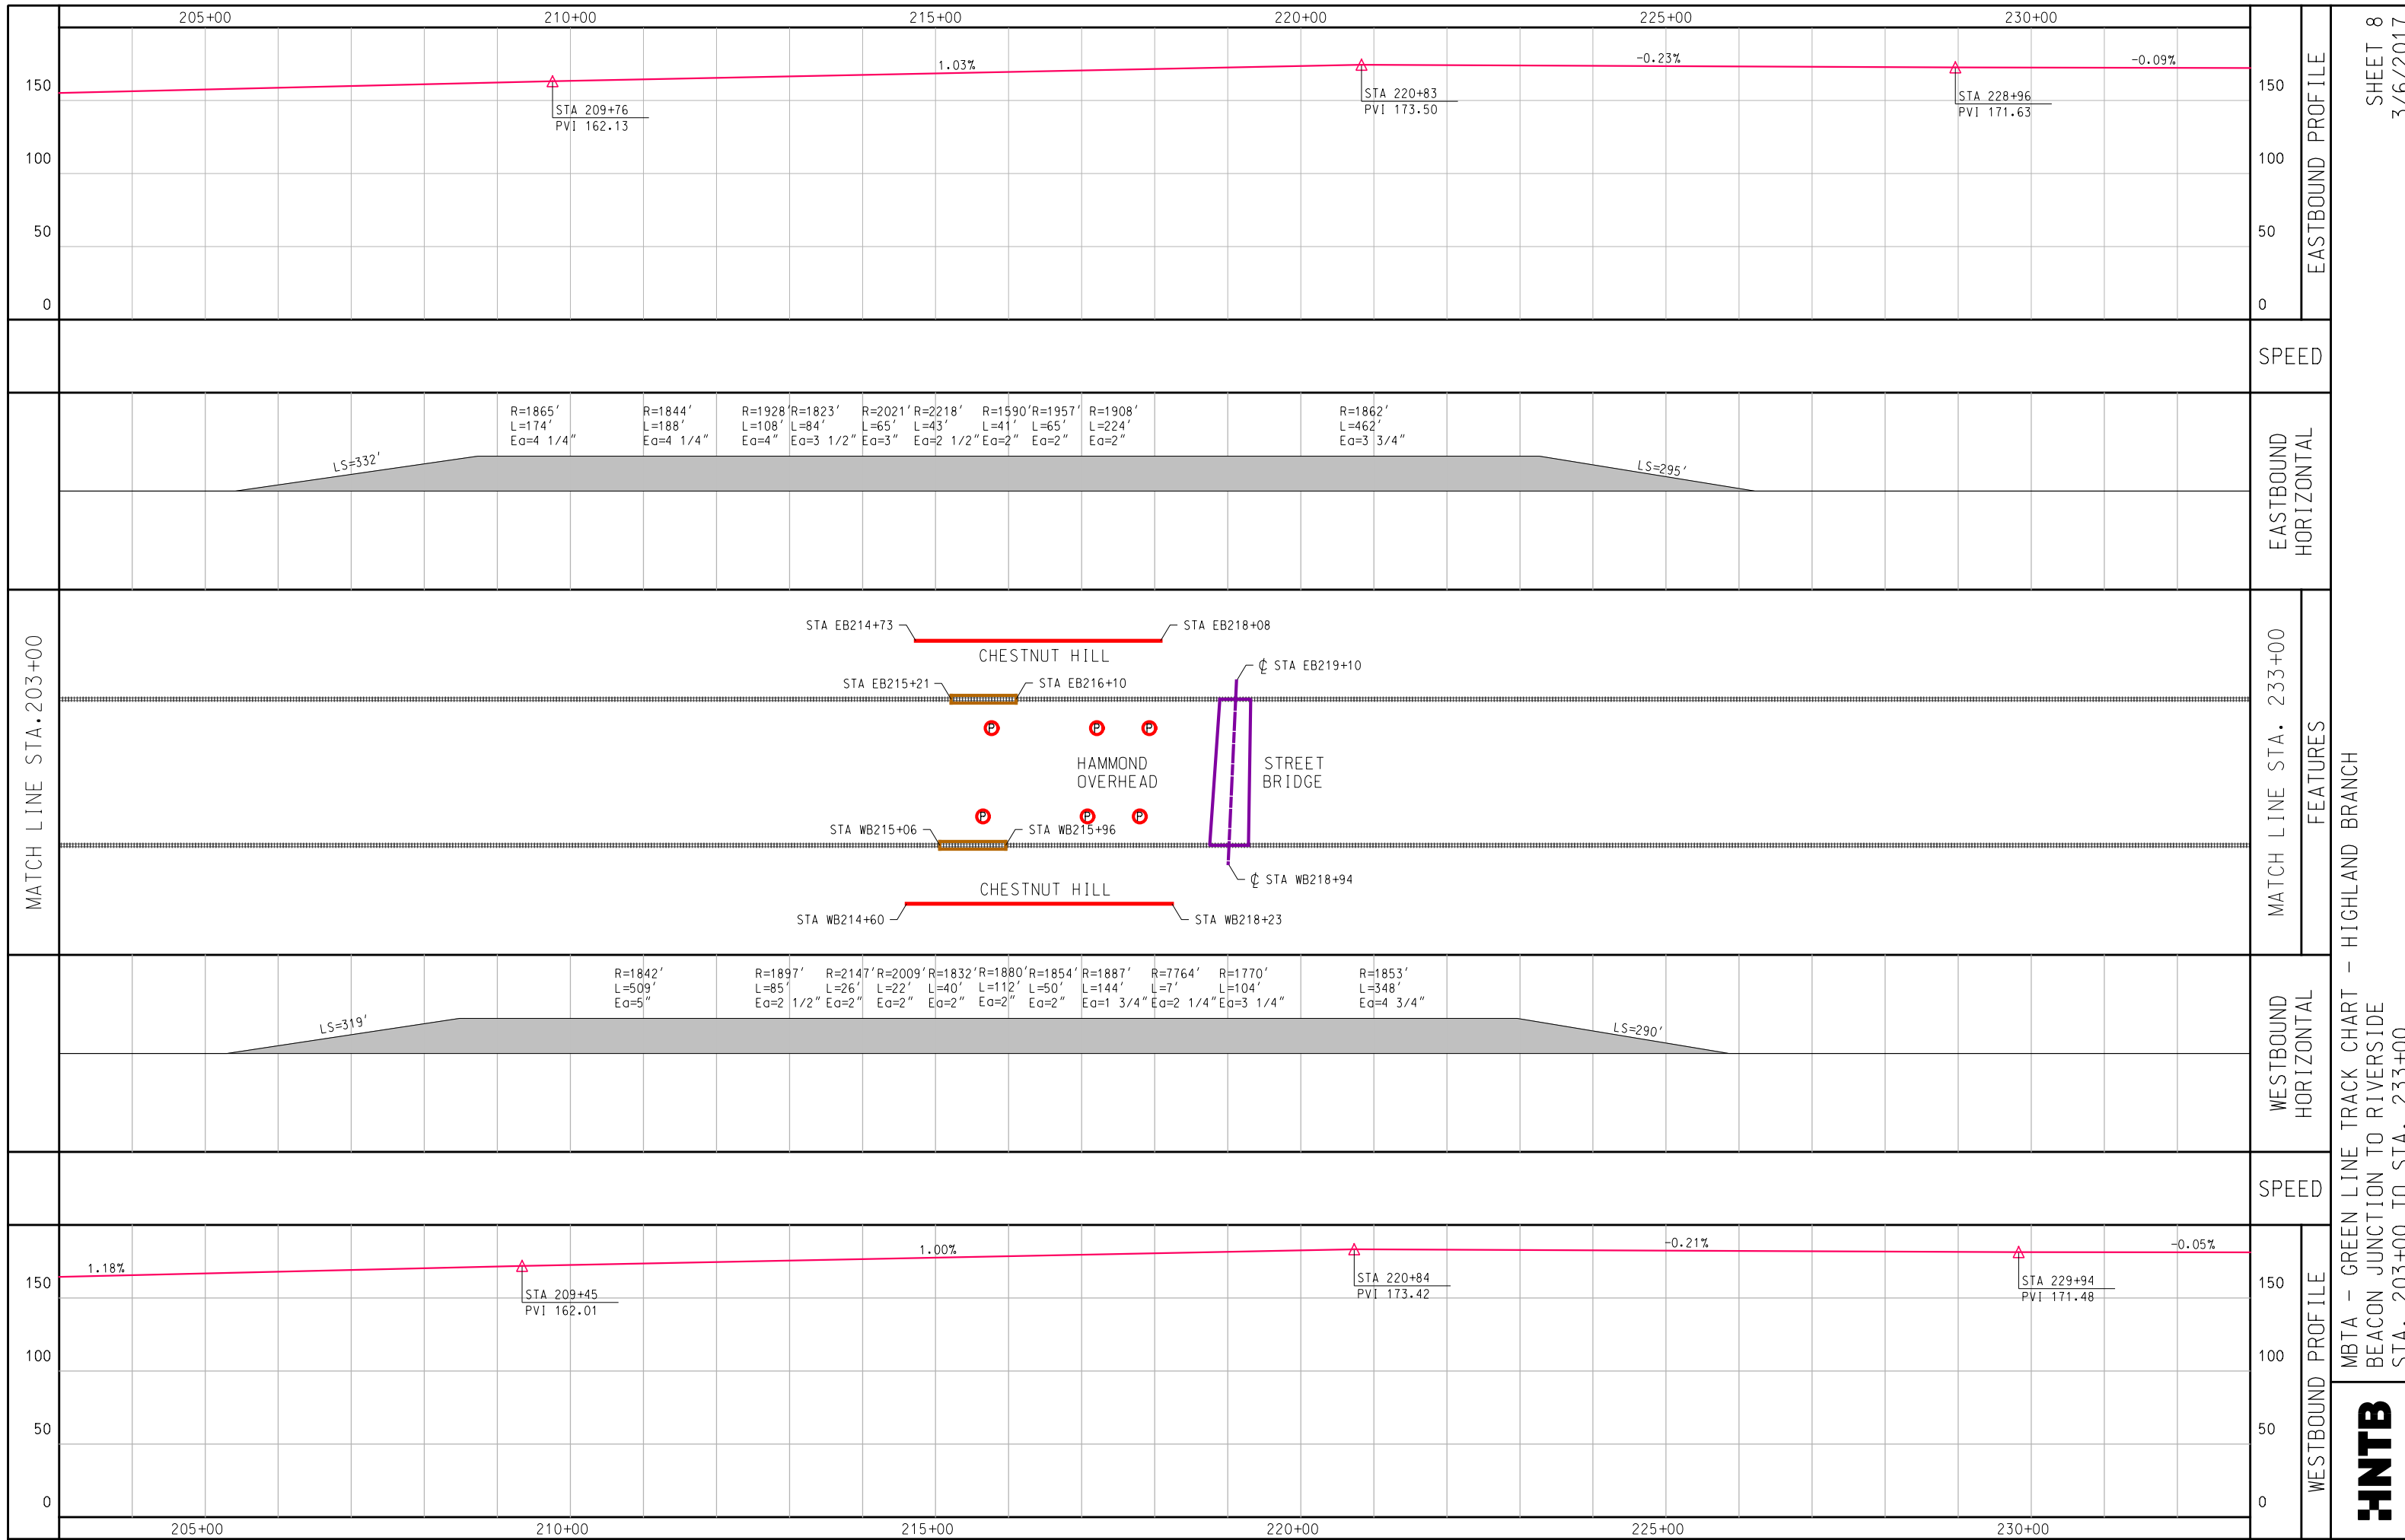


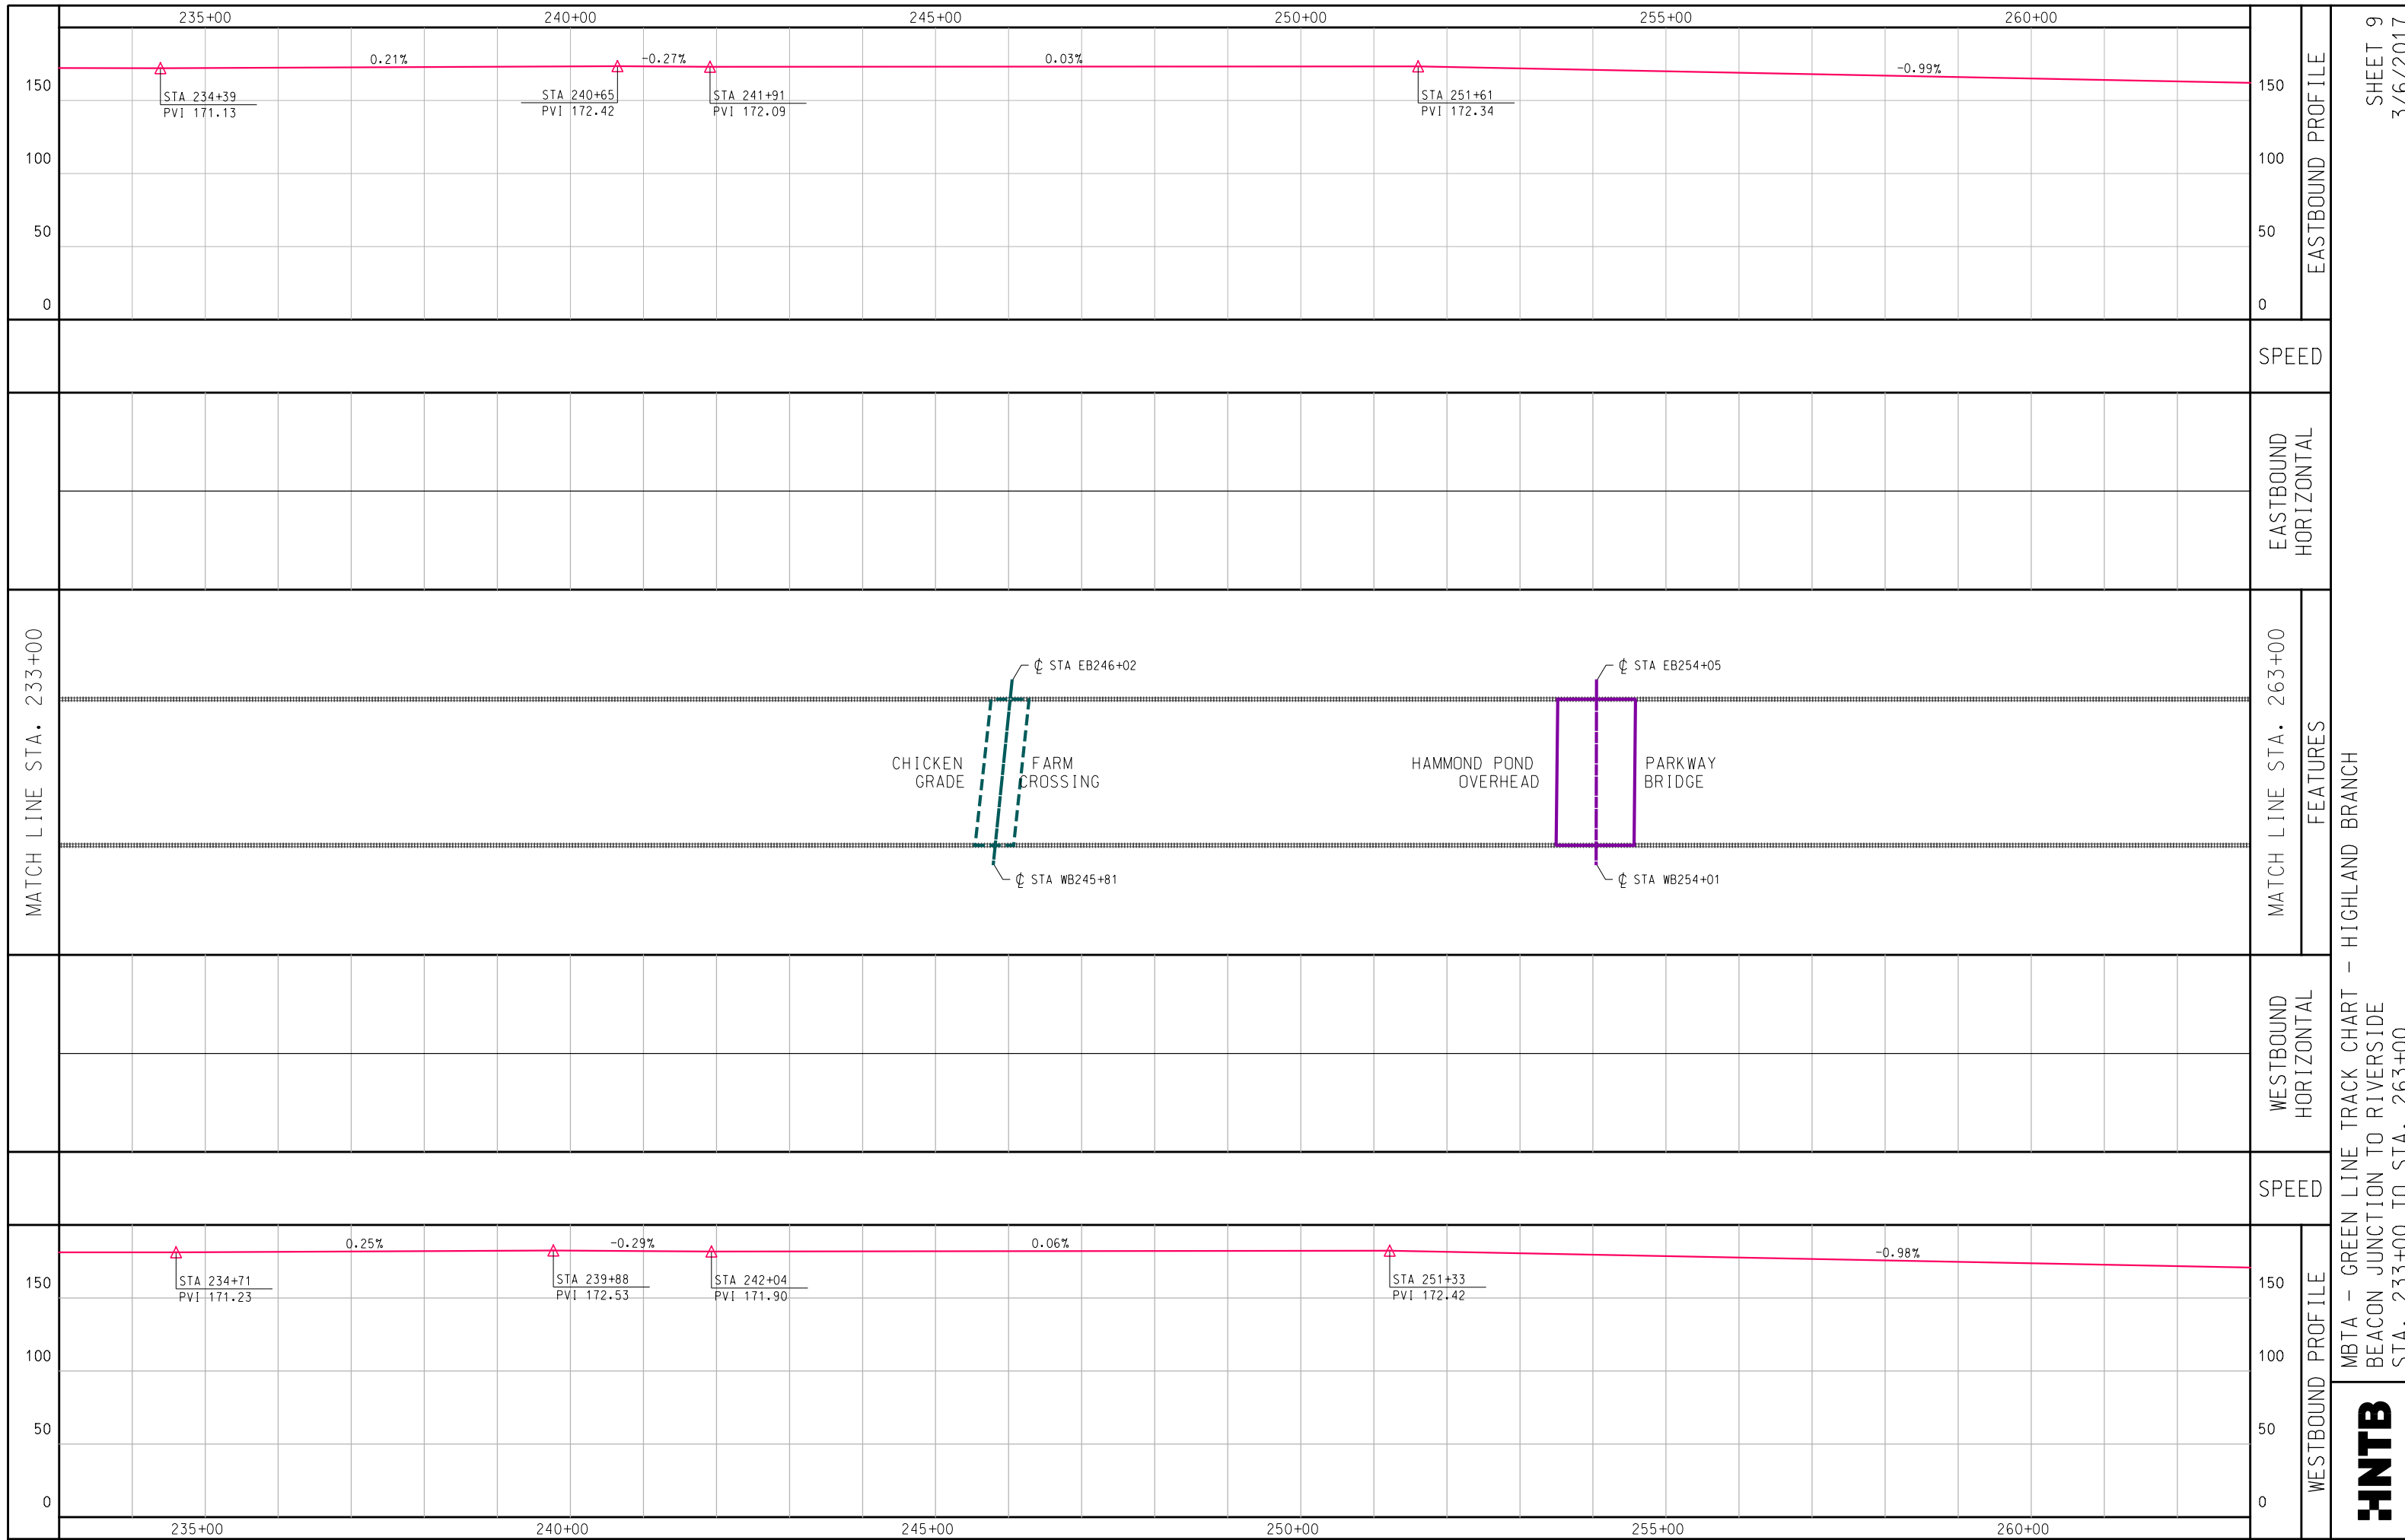

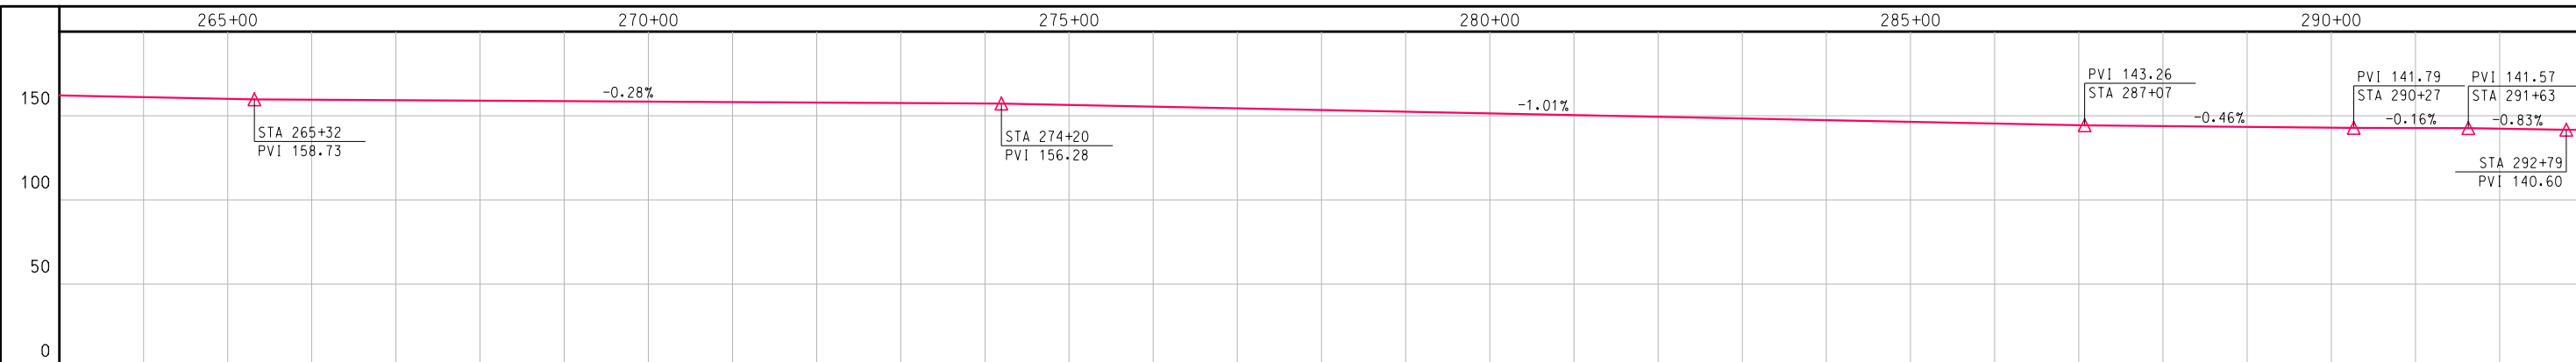


EASTBOUND PROFILE

SPEED

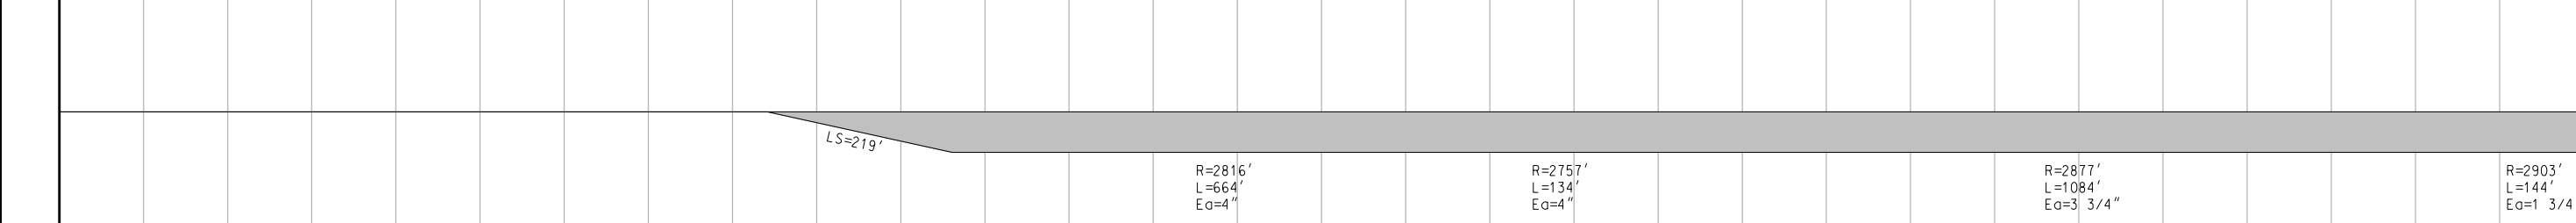


EASTBOUND HORIZONTAL

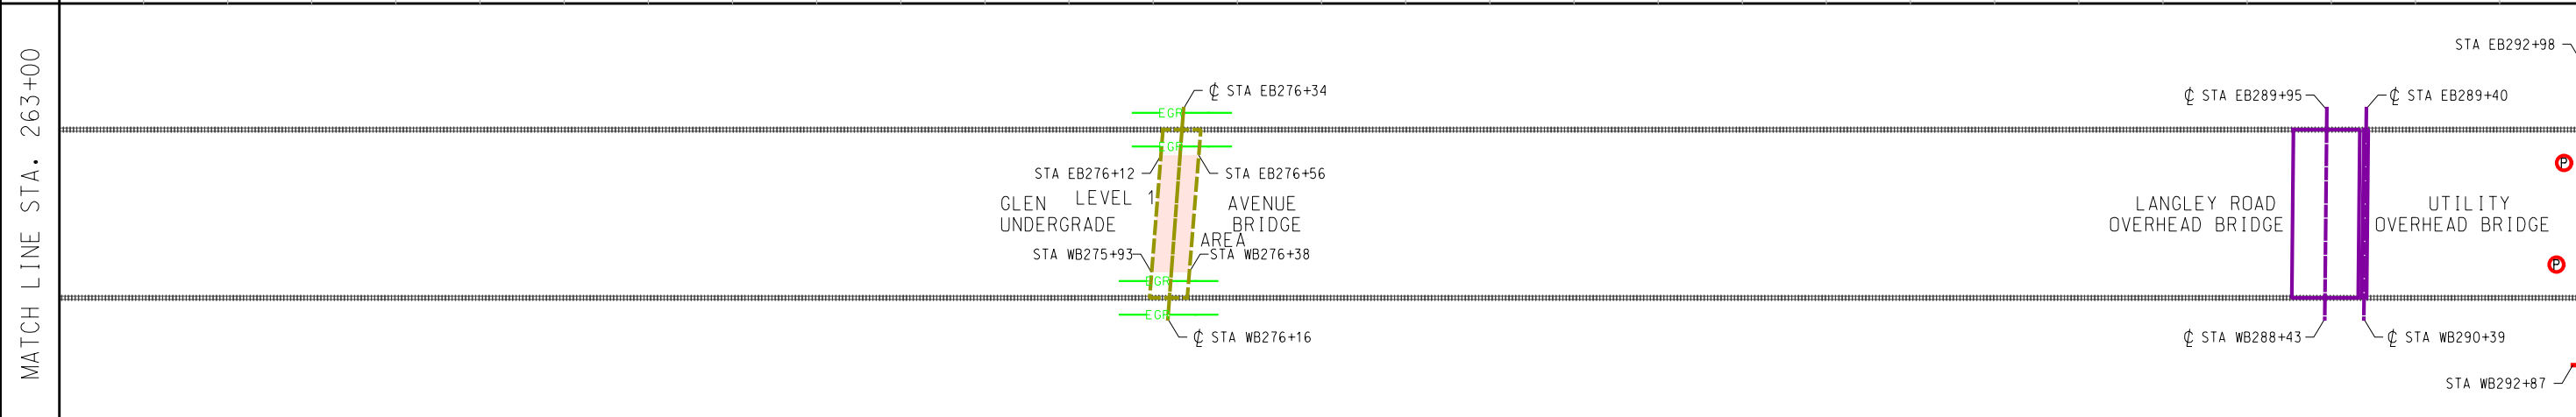


MATCH LINE STA. 263+00

MATCH LINE STA. 293+00
FEATURES

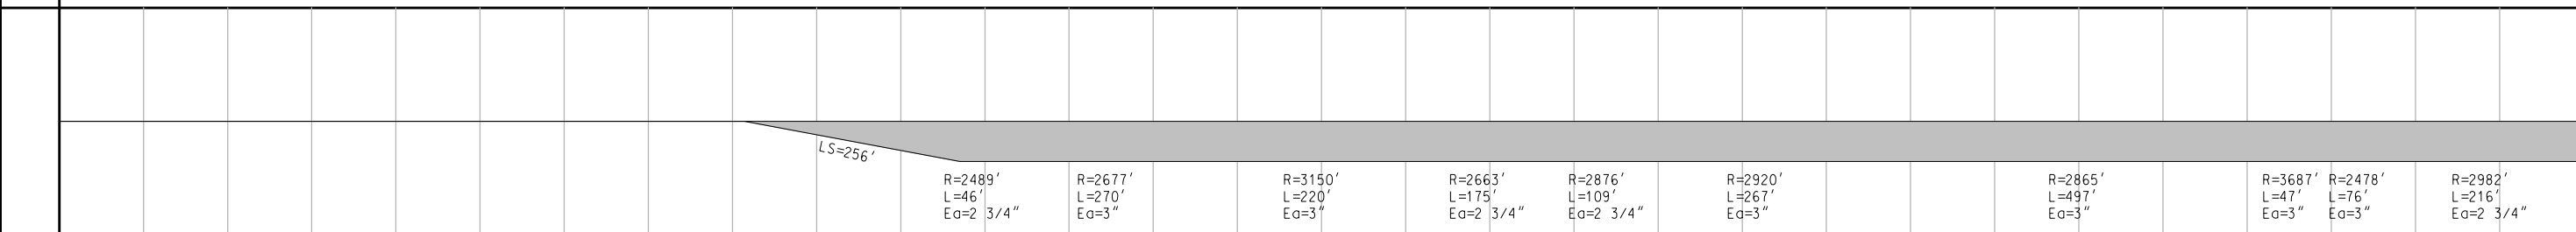

WESTBOUND HORIZONTAL


SPEED

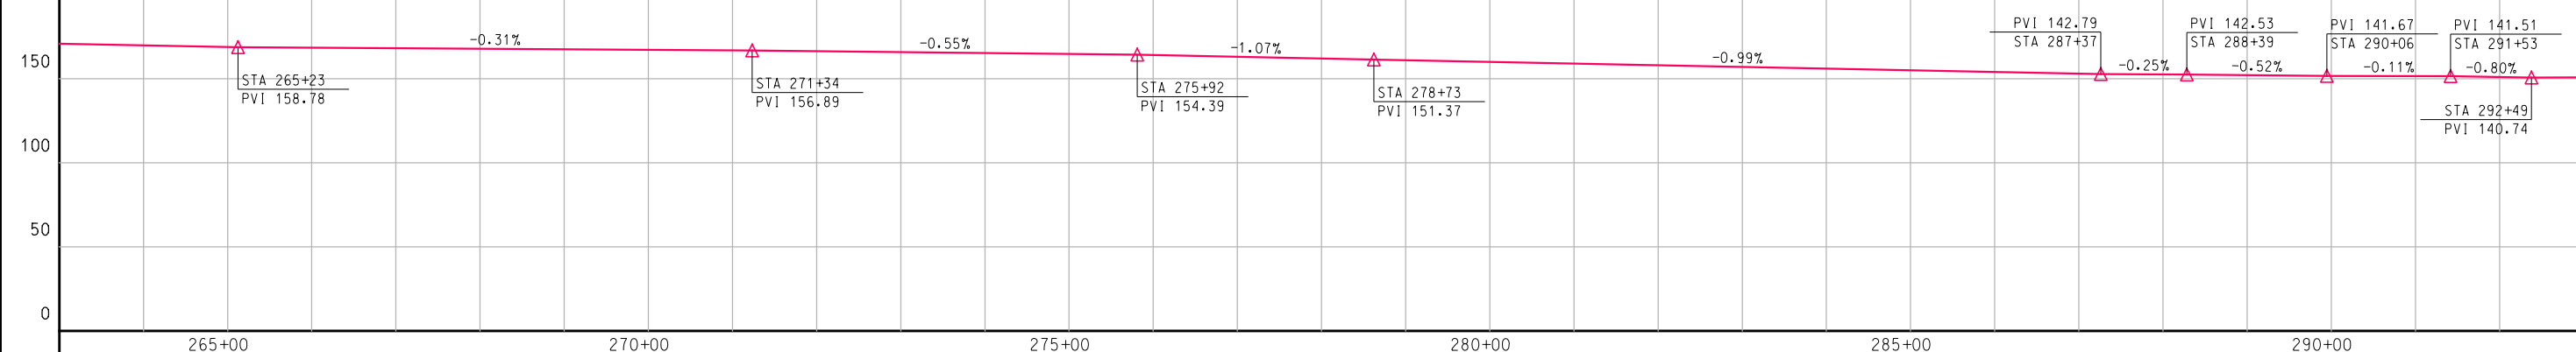



WESTBOUND PROFILE


MBTA - GREEN LINE TRACK CHART - HIGHLAND BRANCH
BEACON JUNCTION TO RIVERSIDE
STA. 263+00 TO STA. 293+00





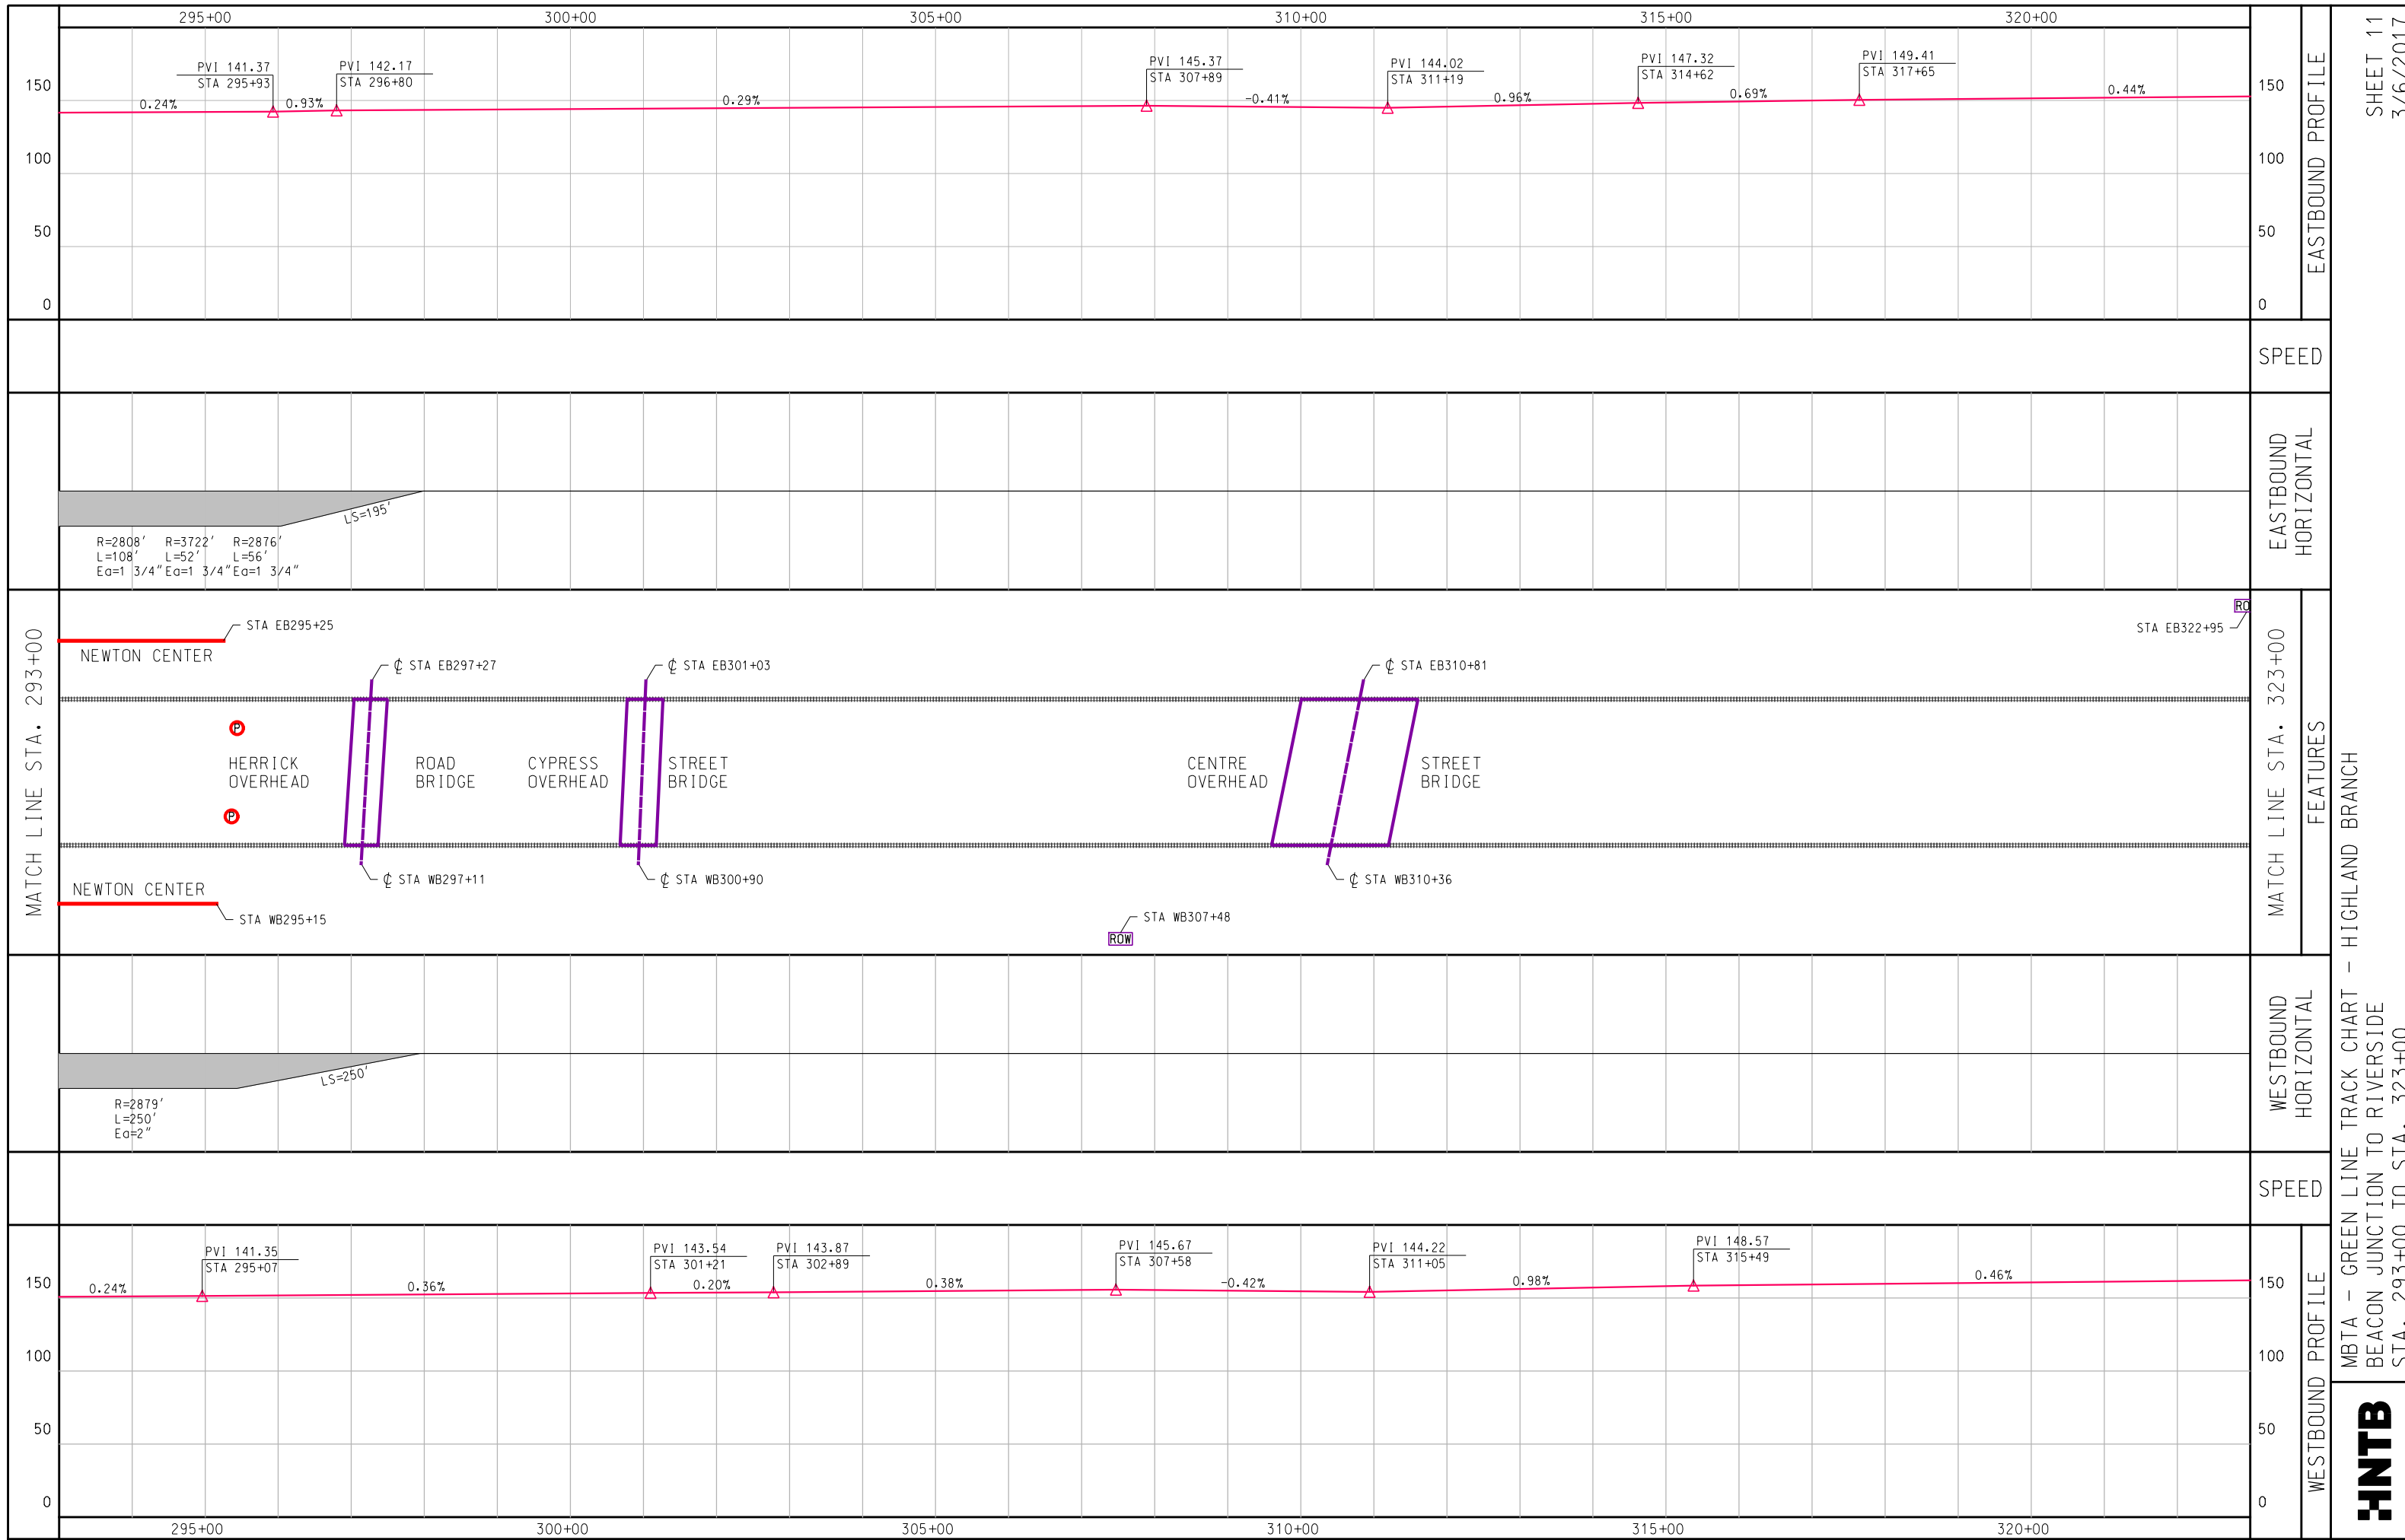


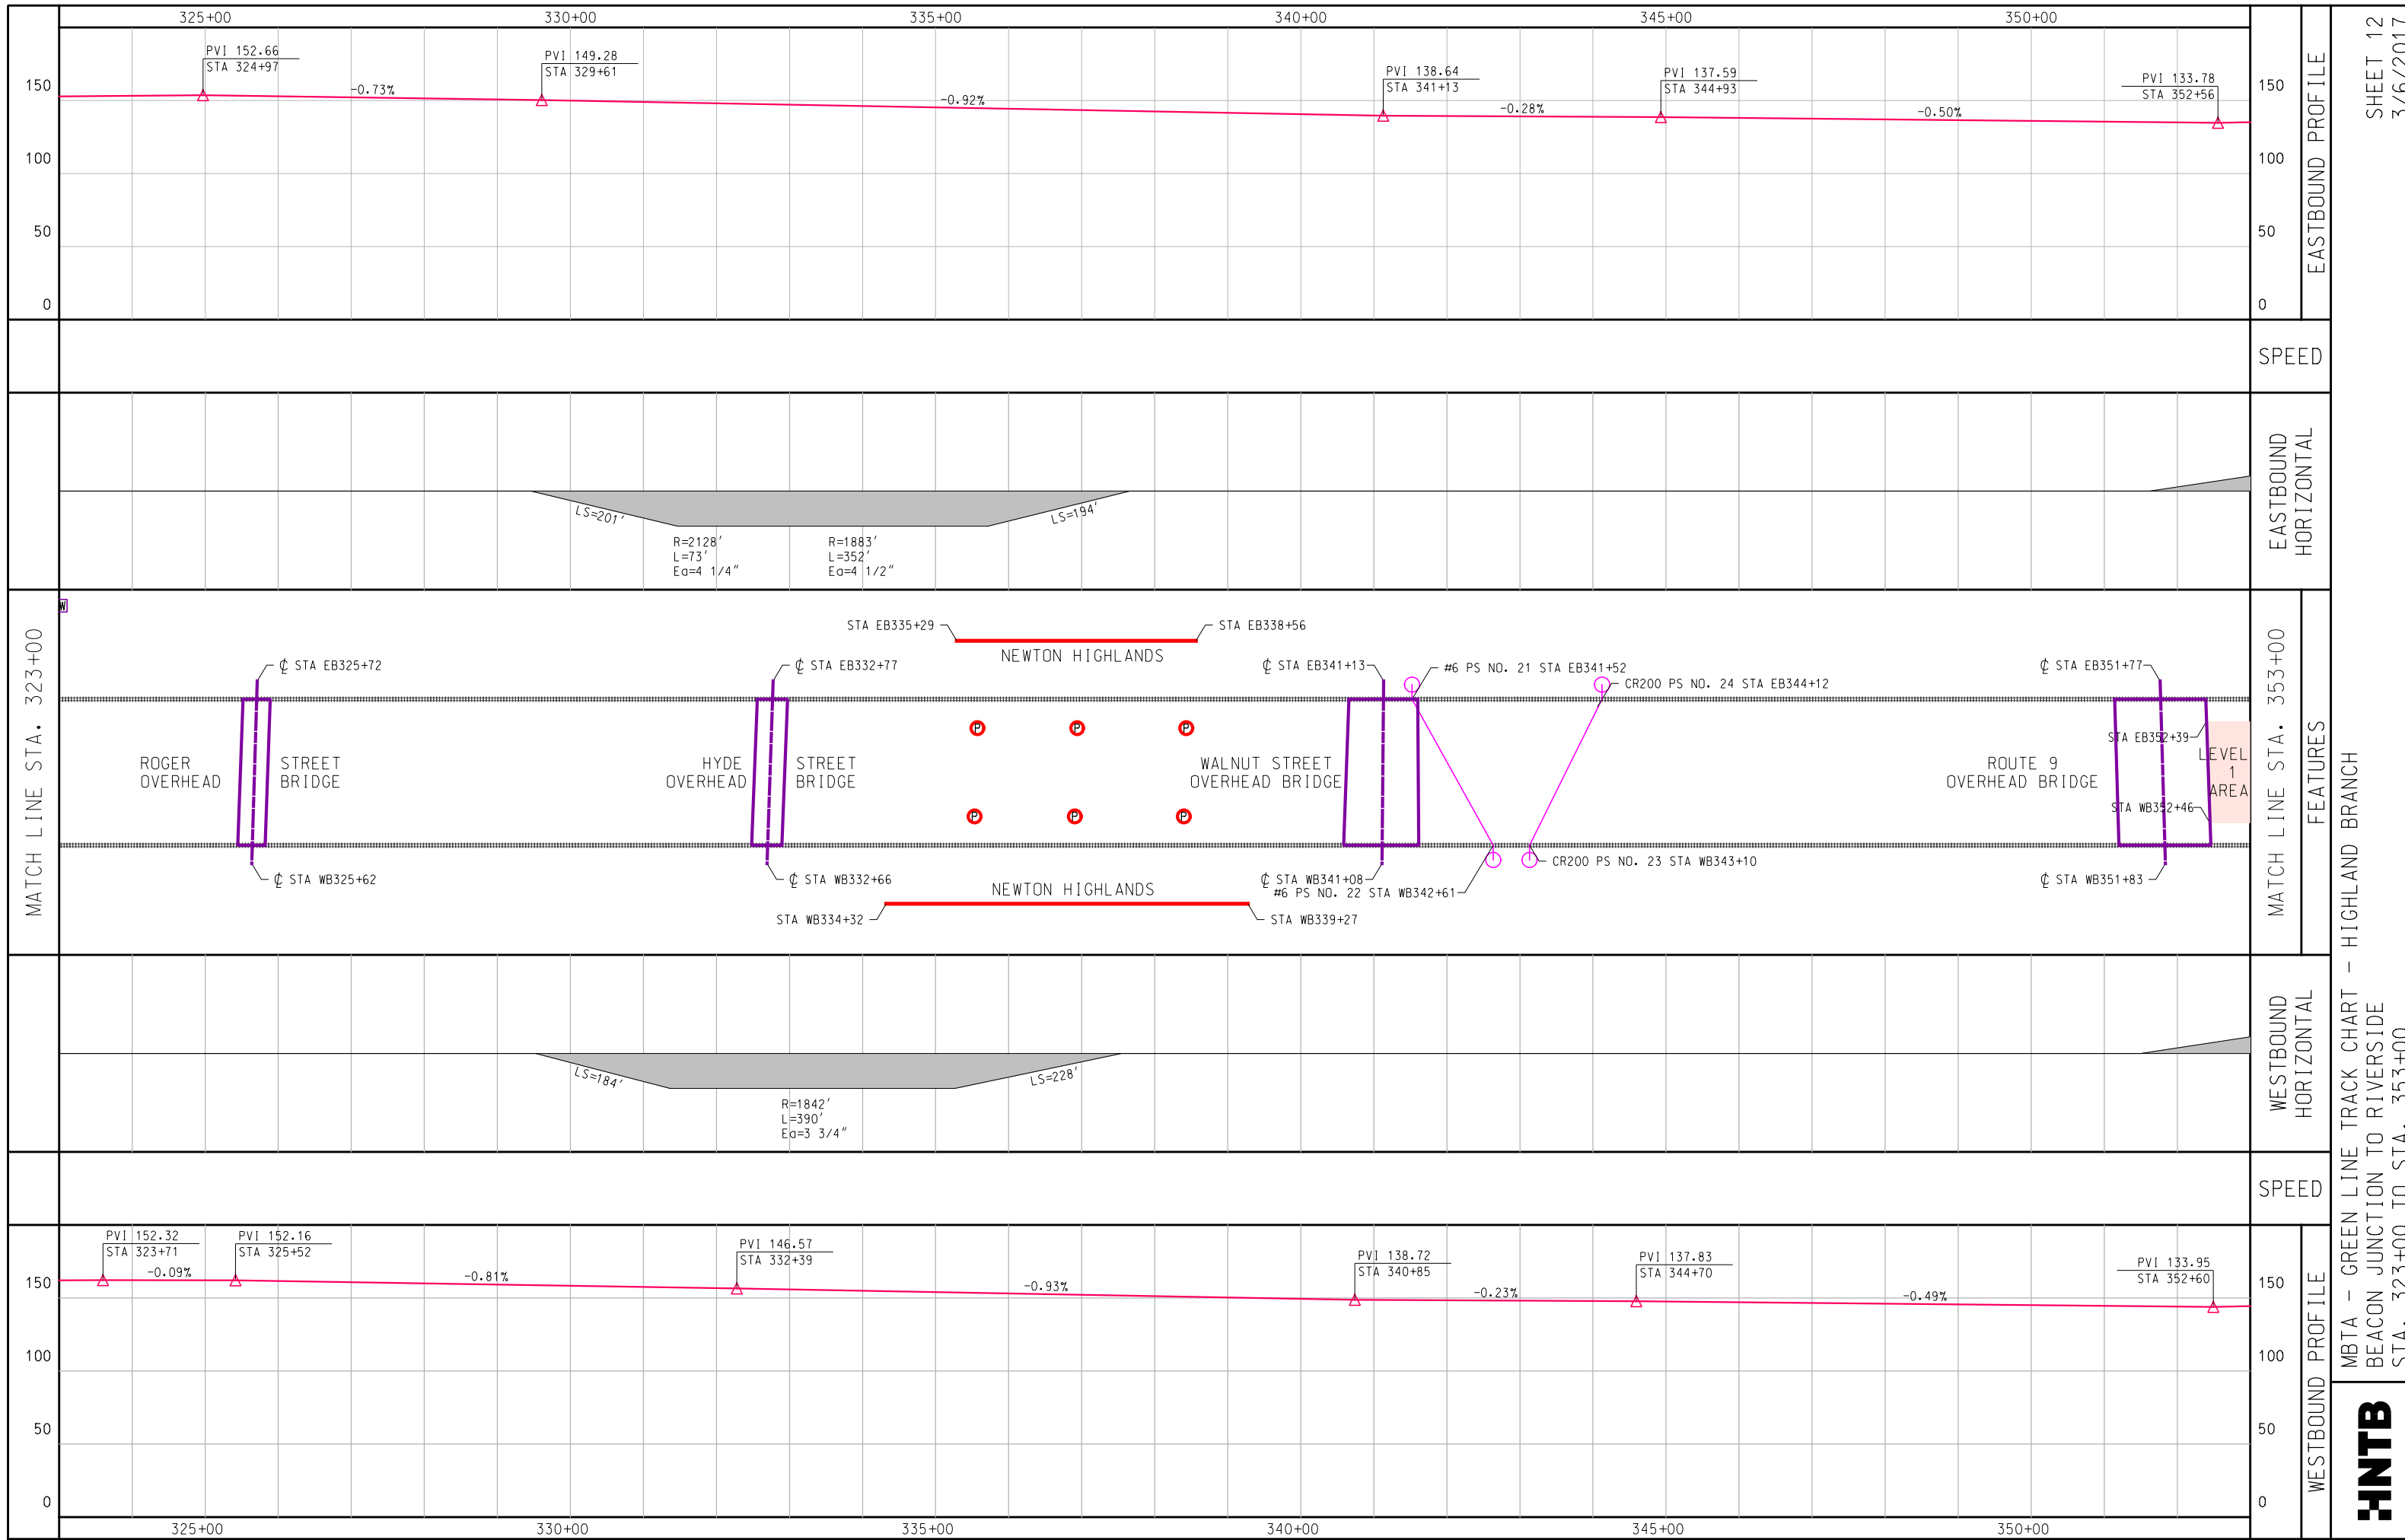


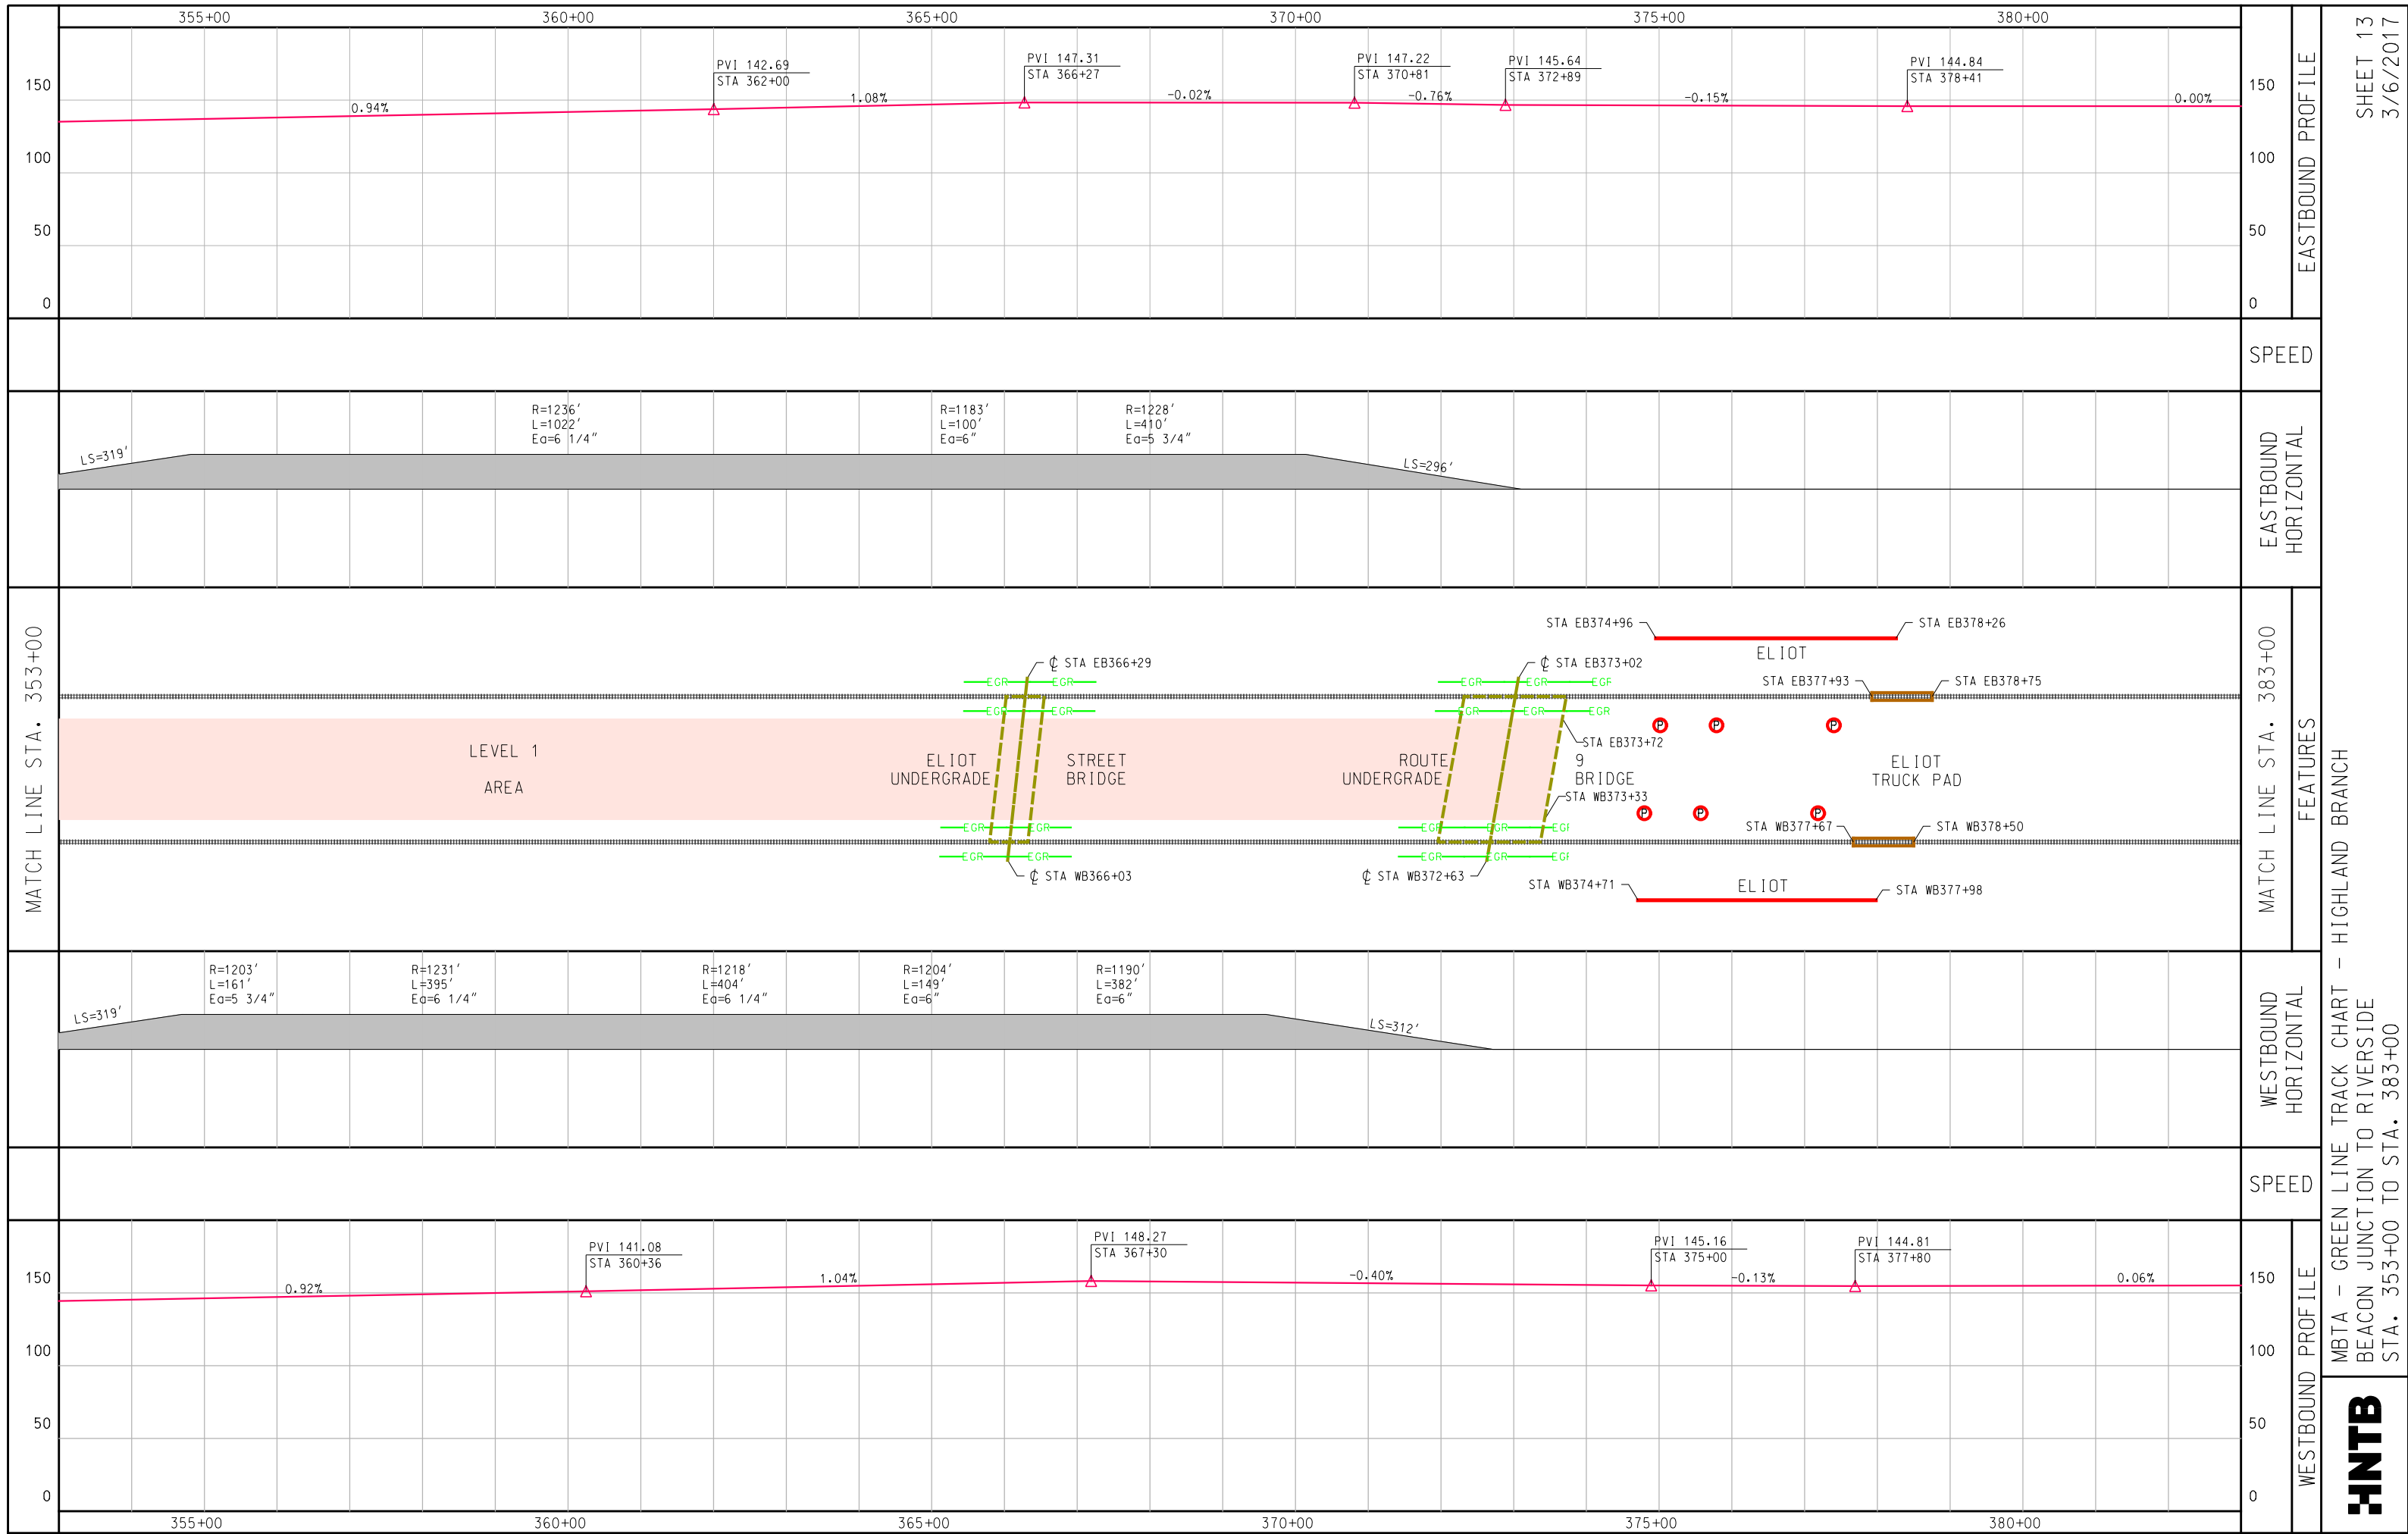

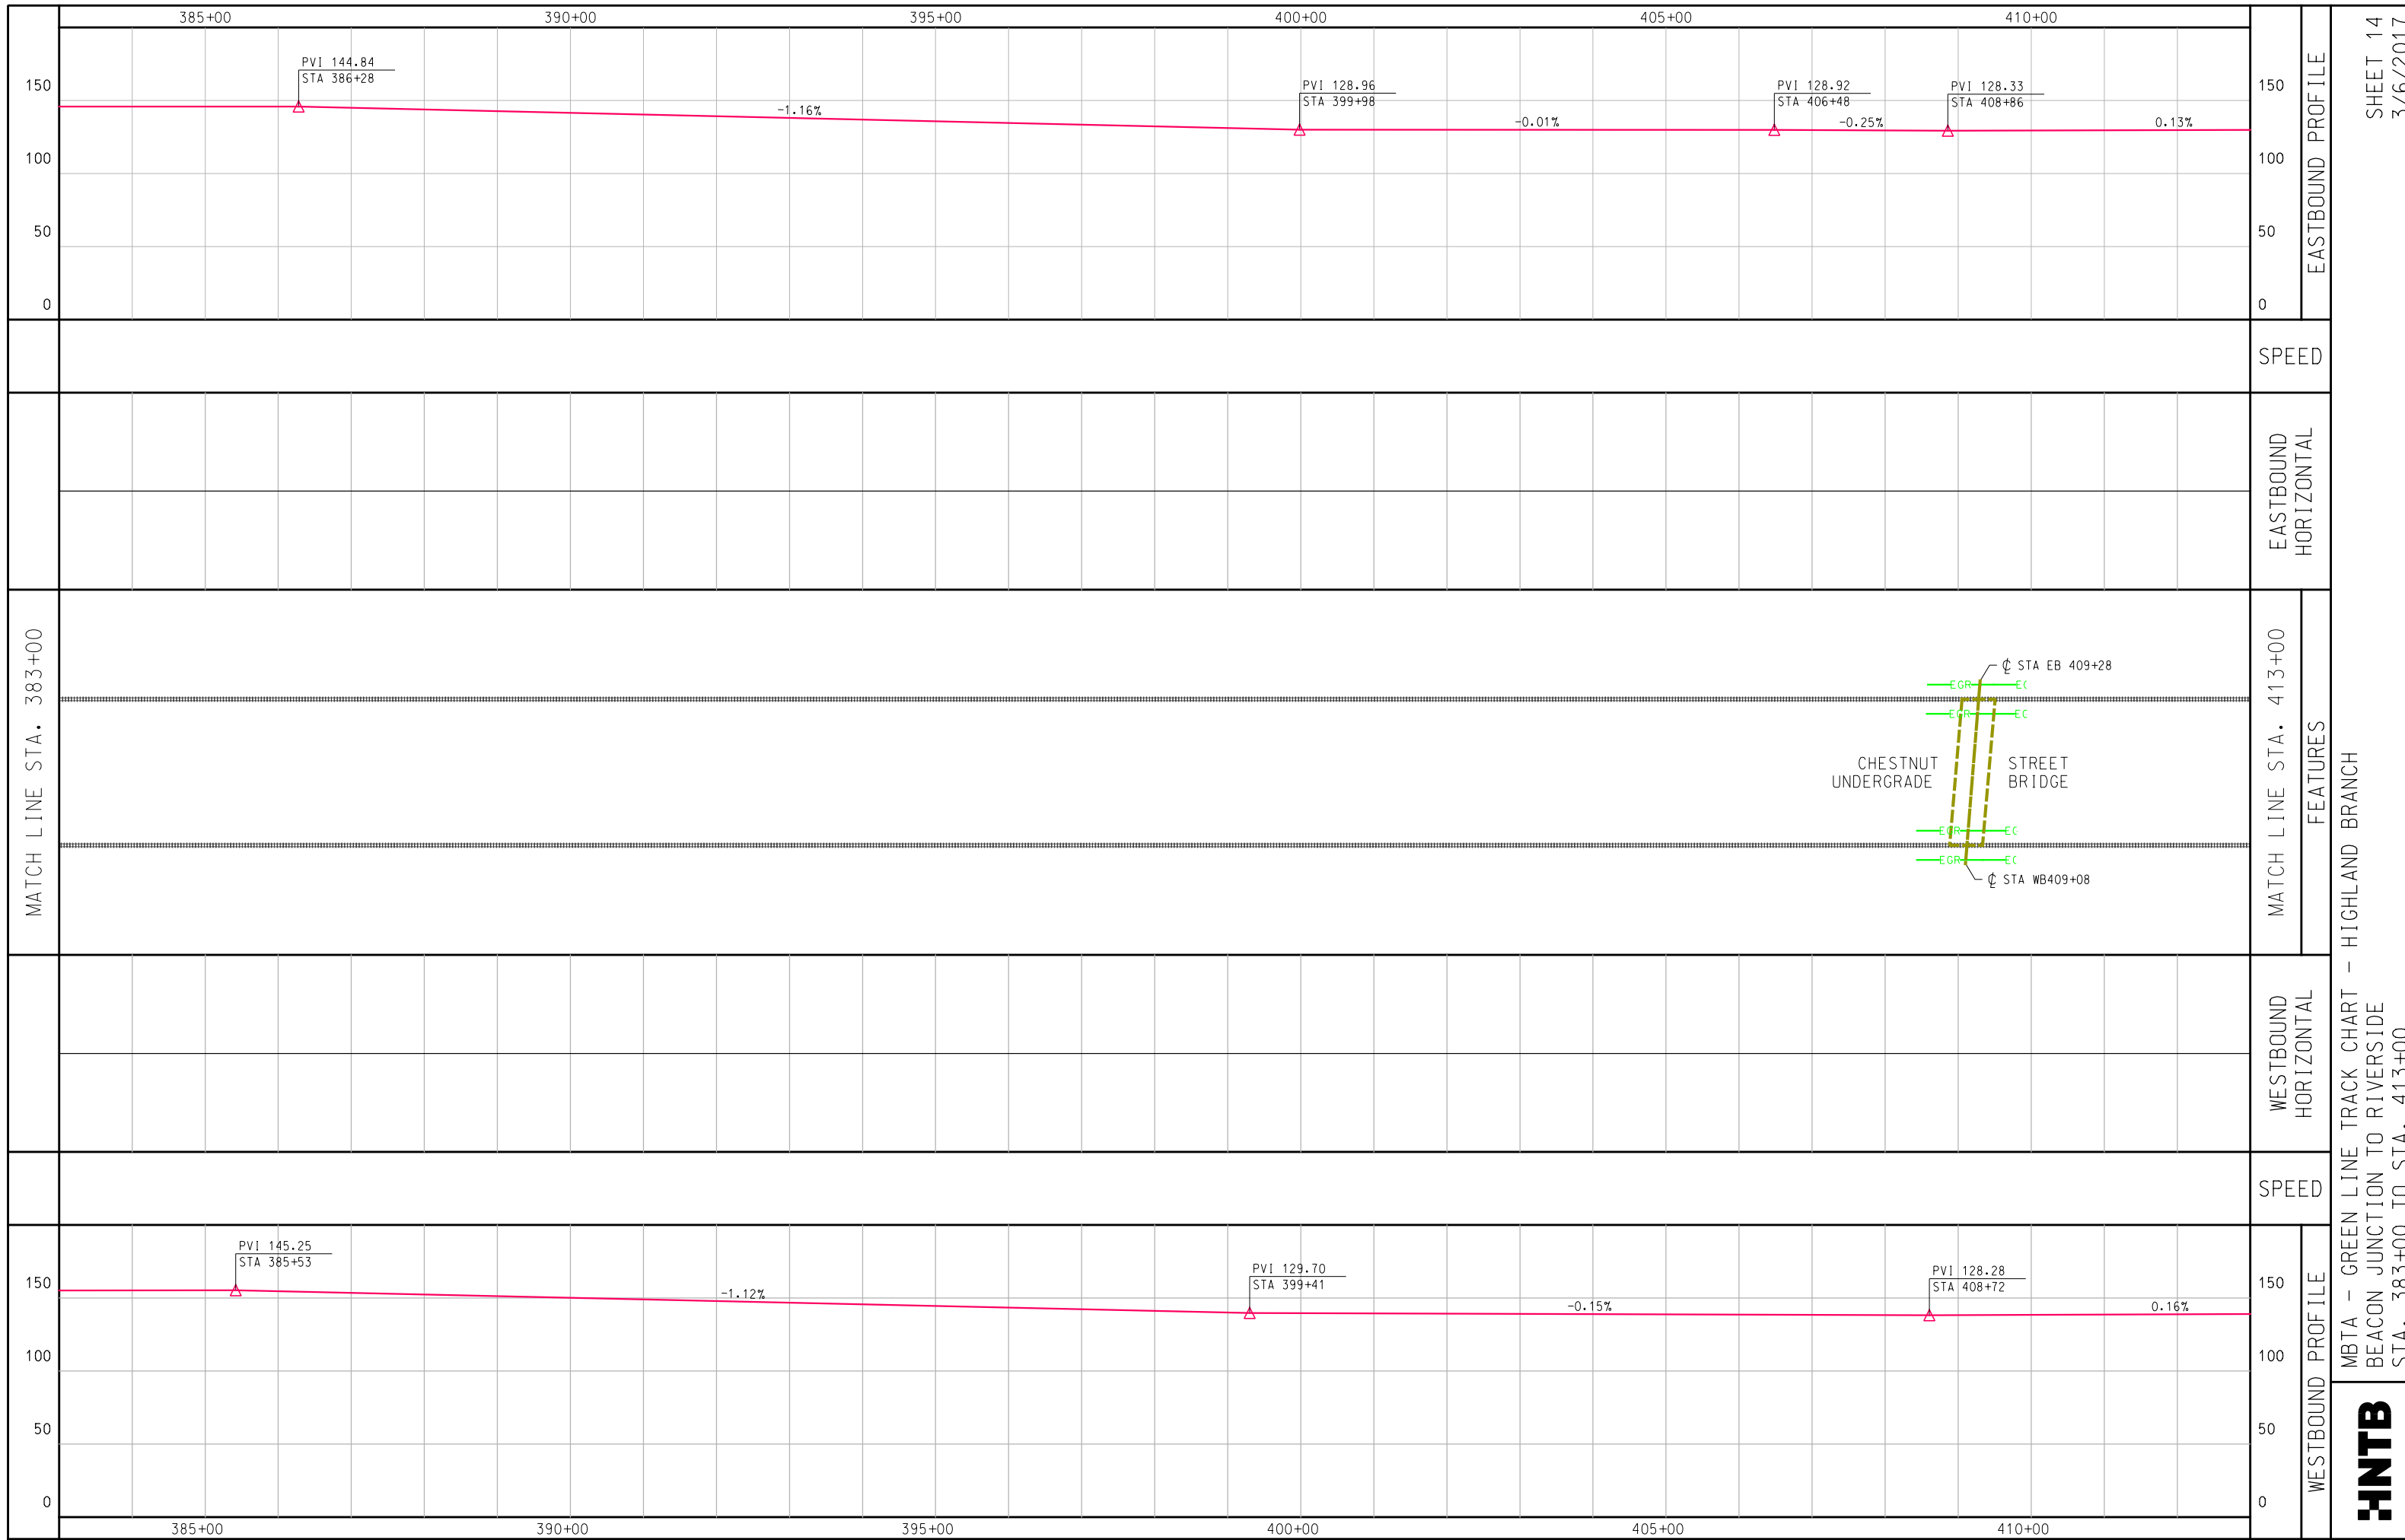

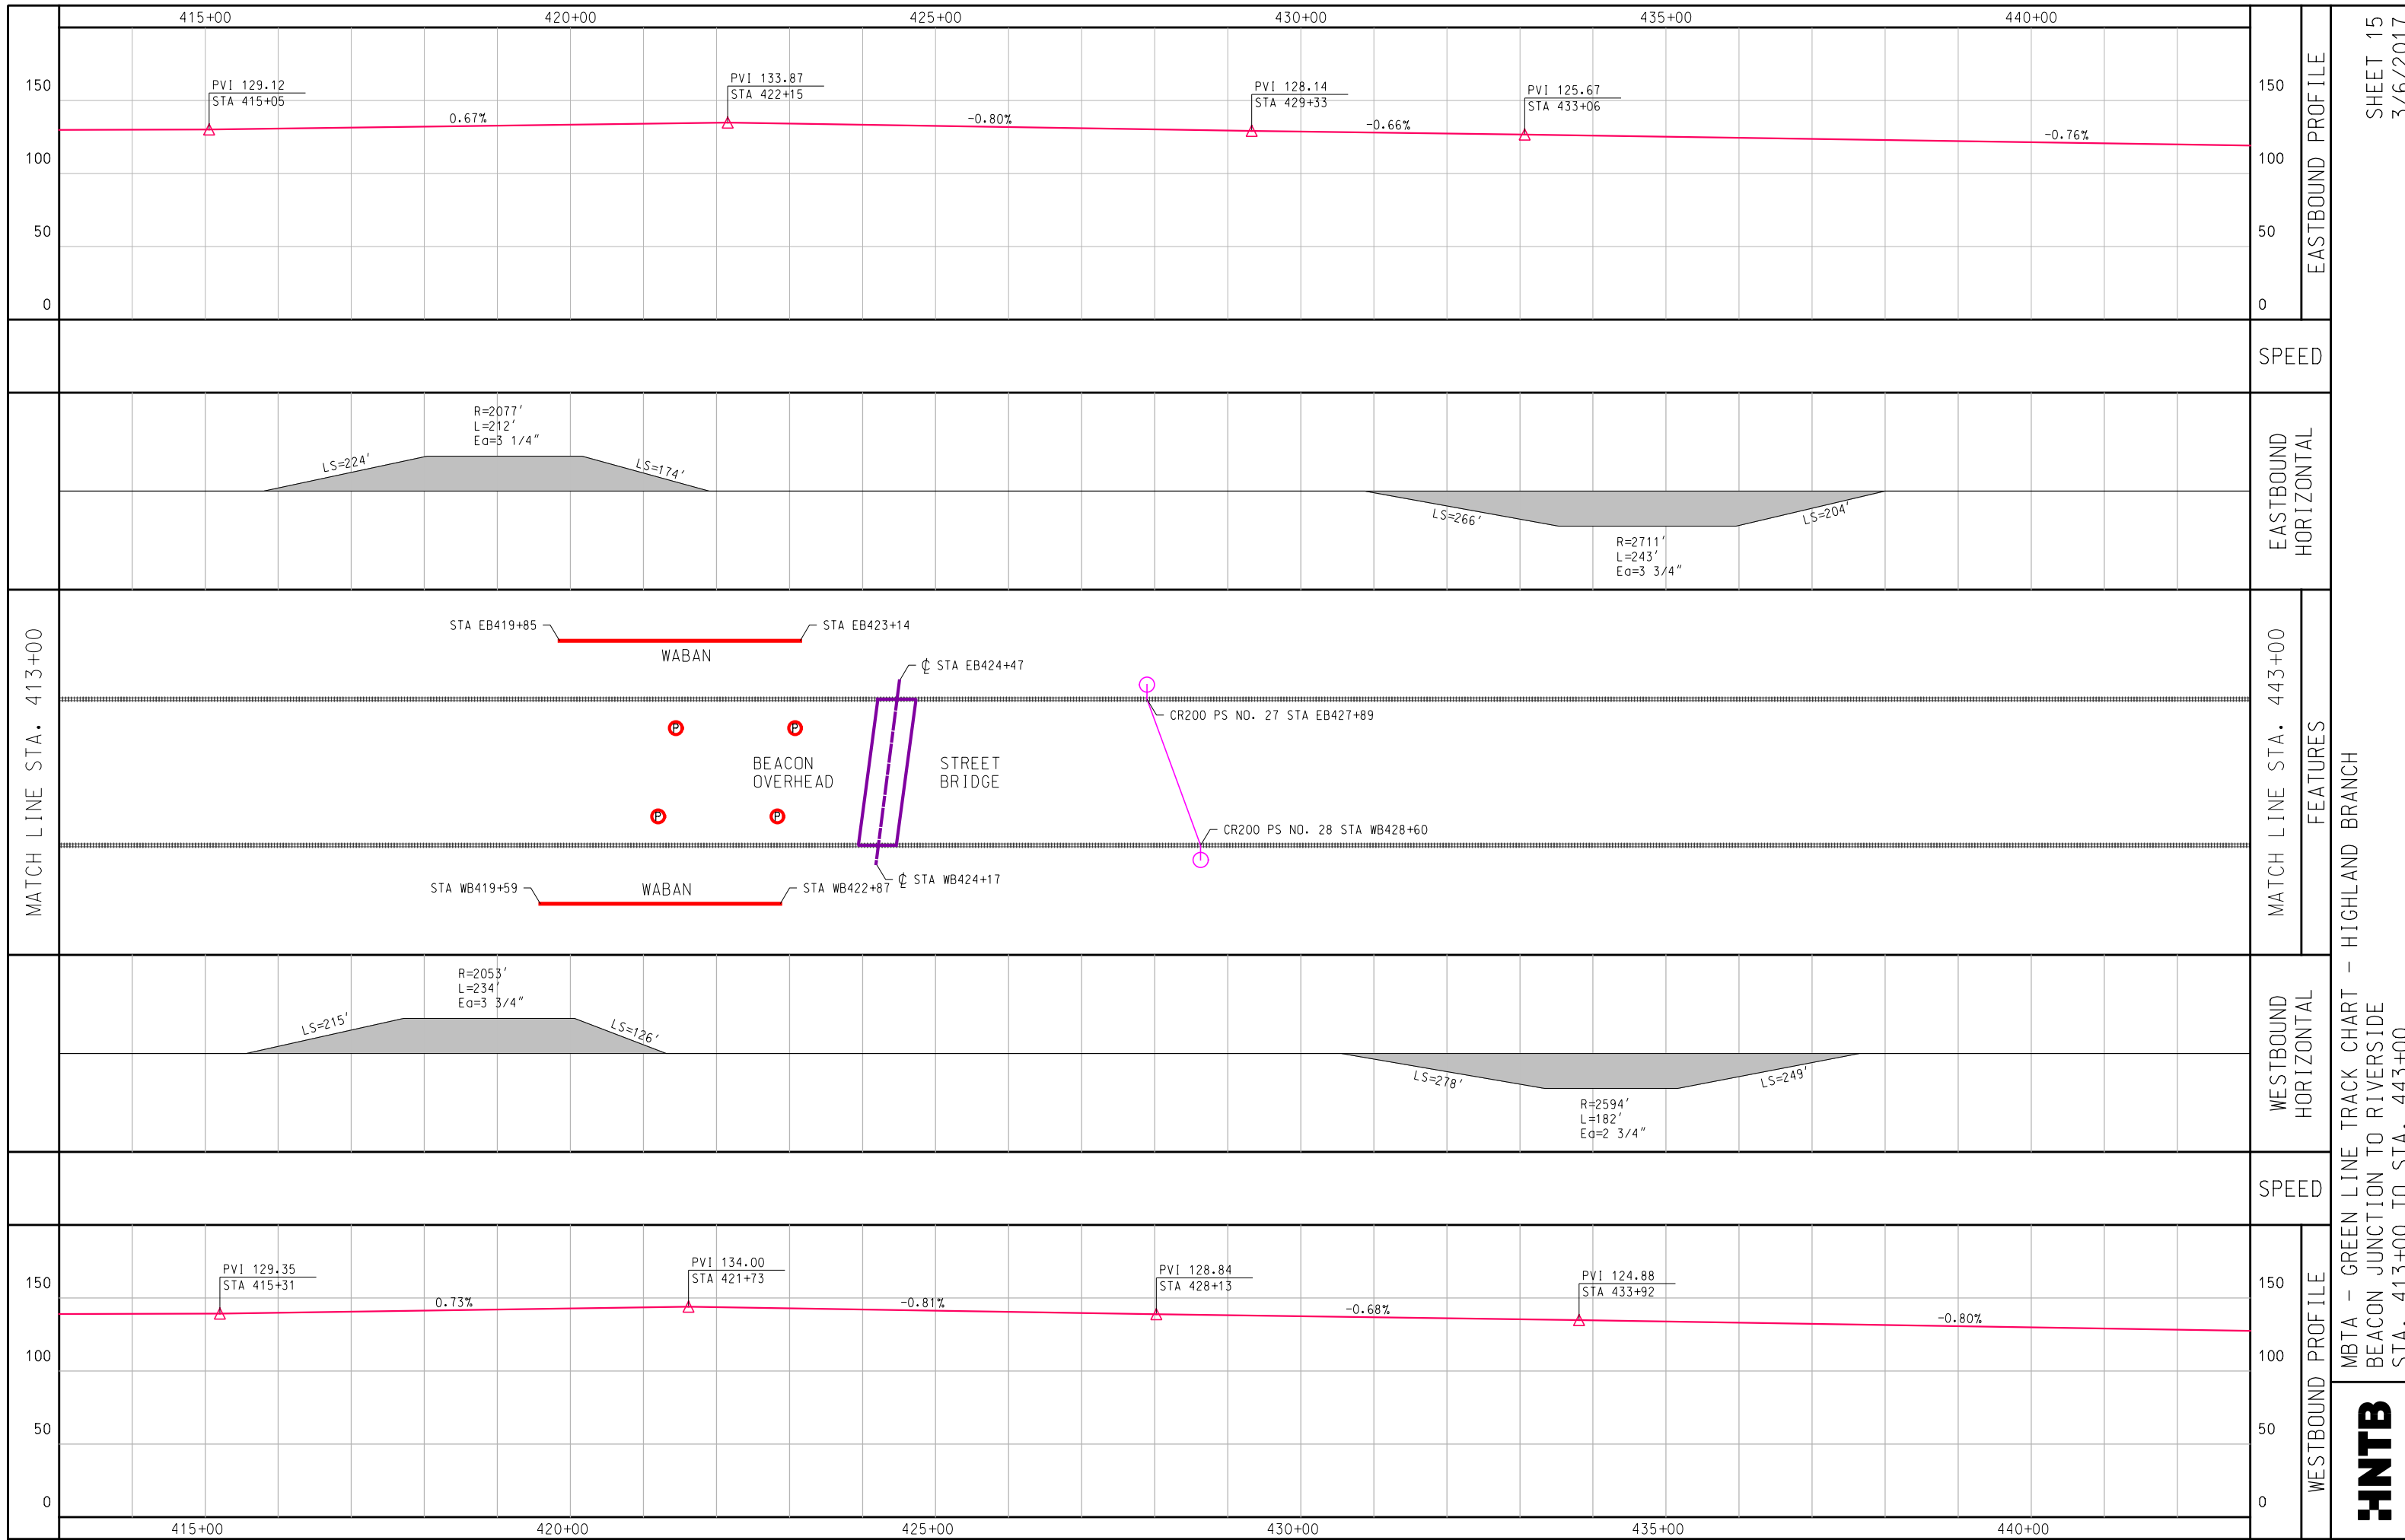

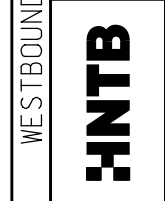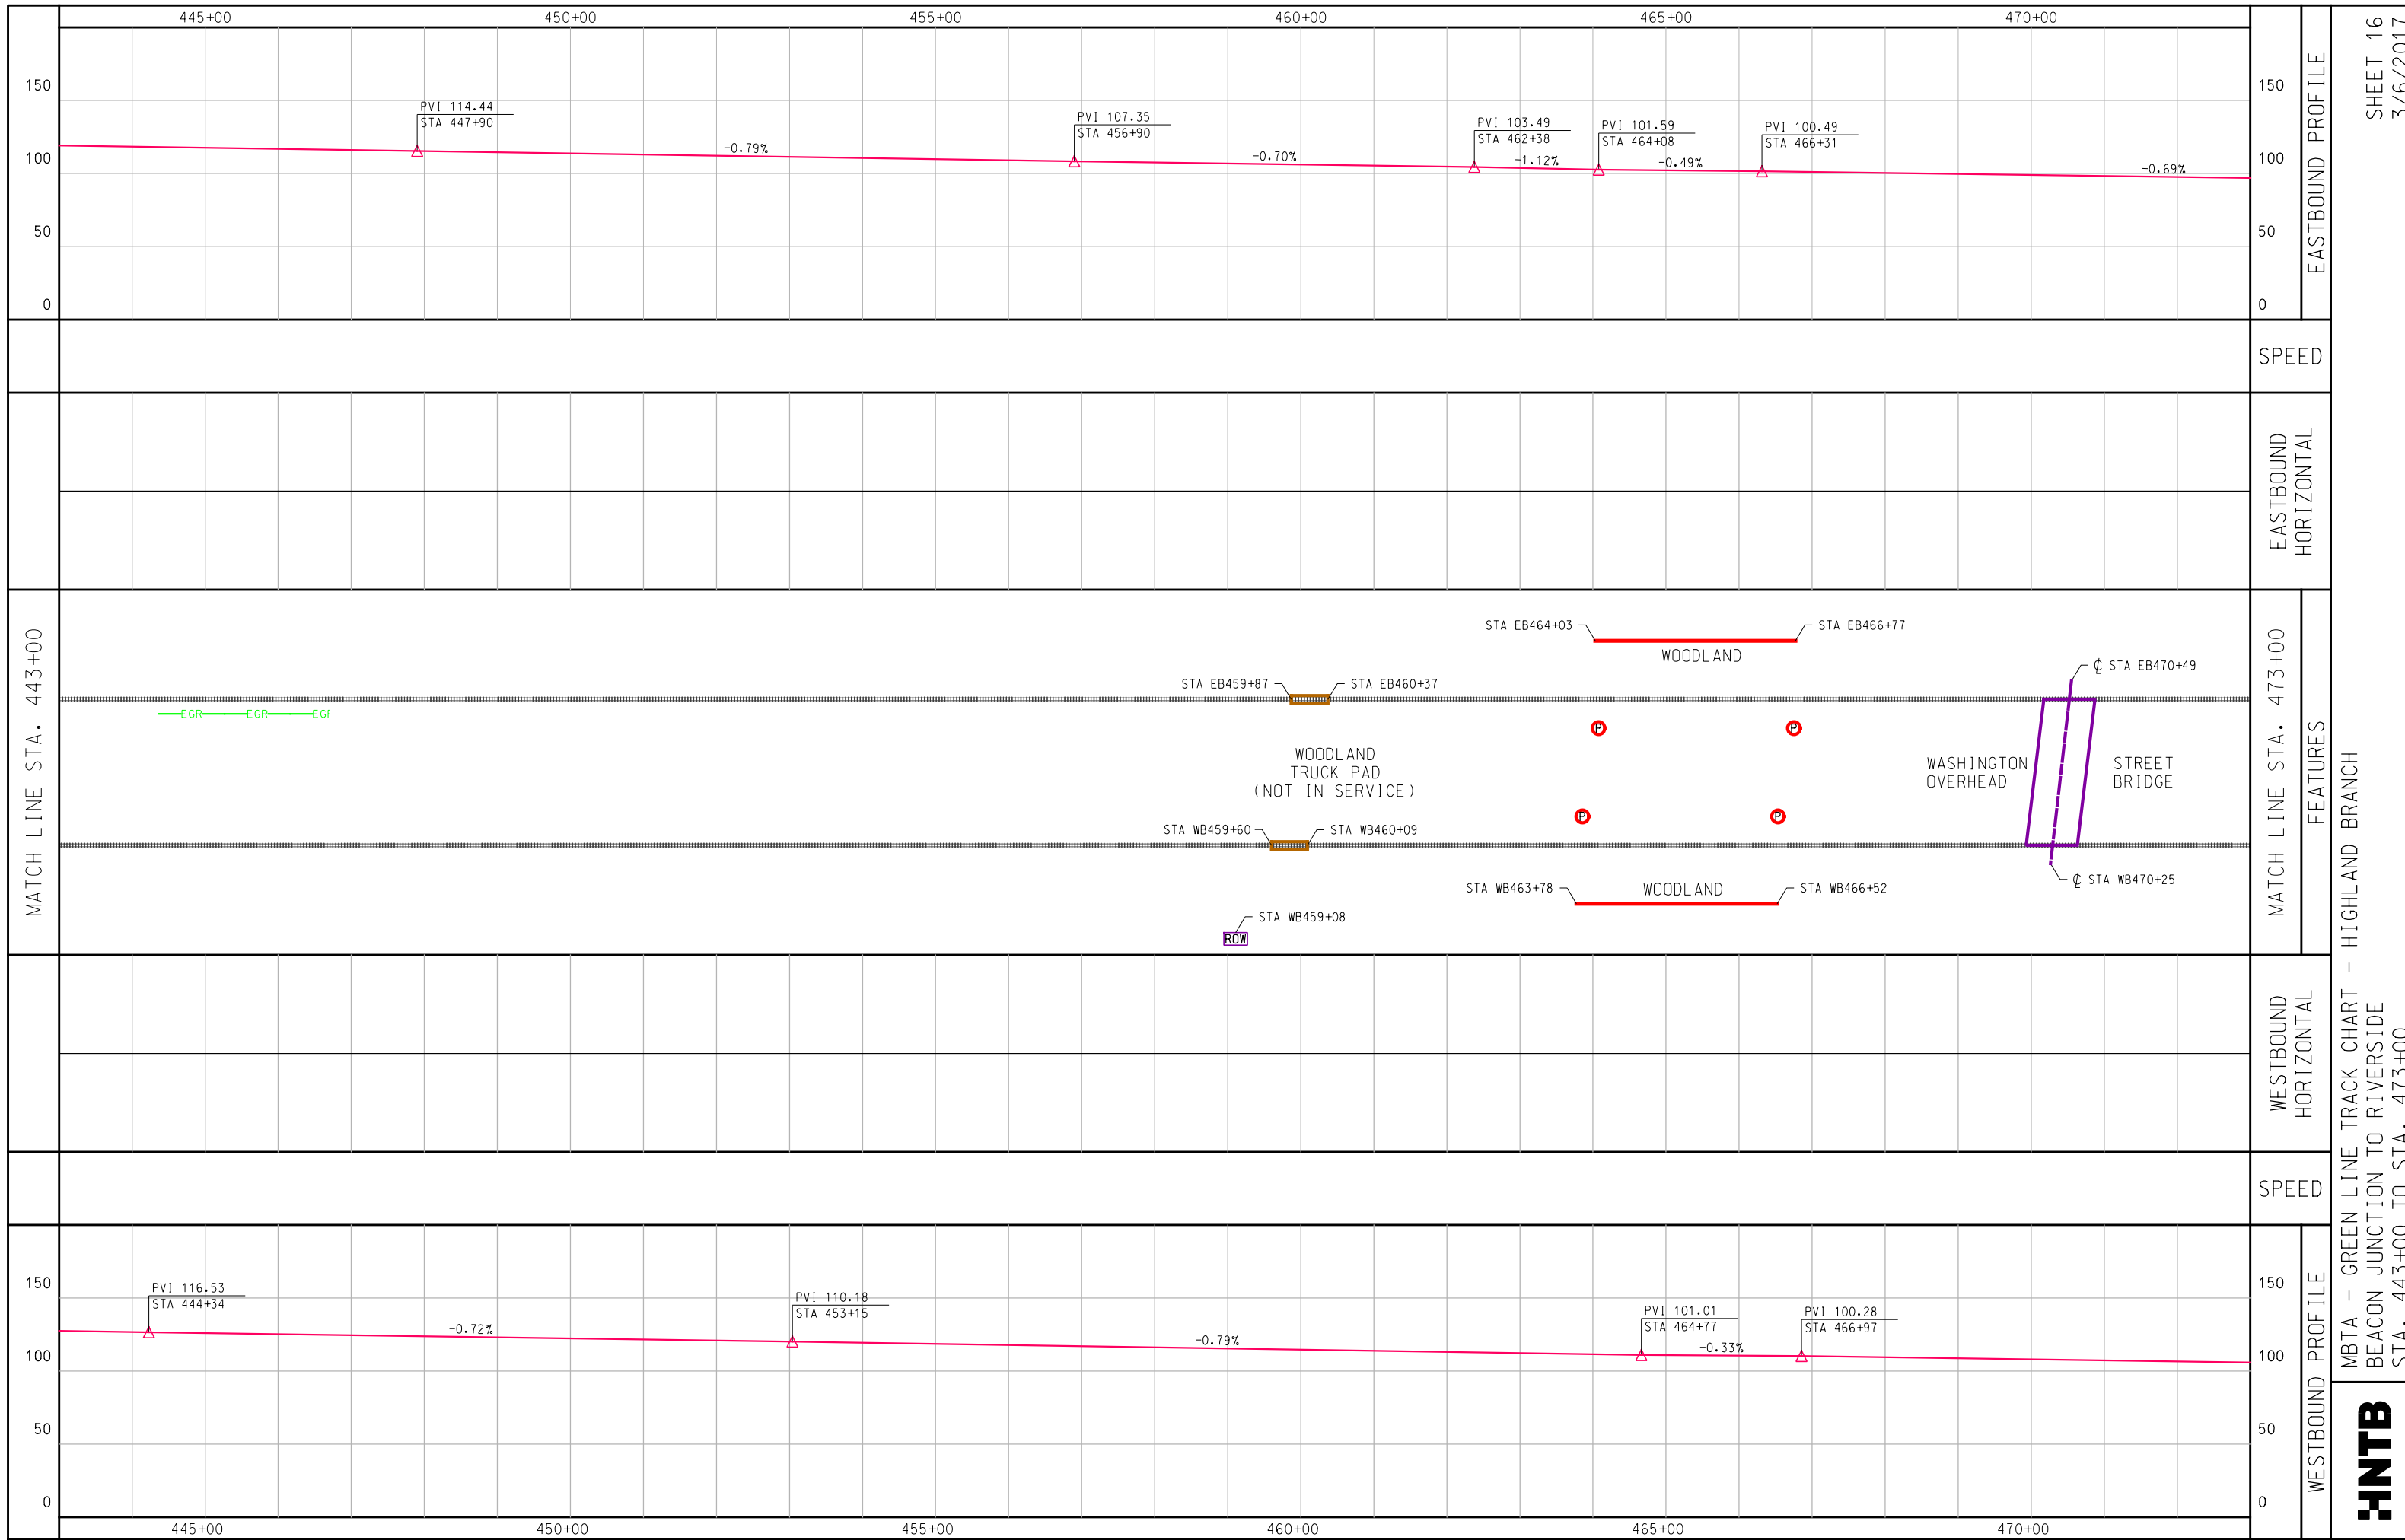

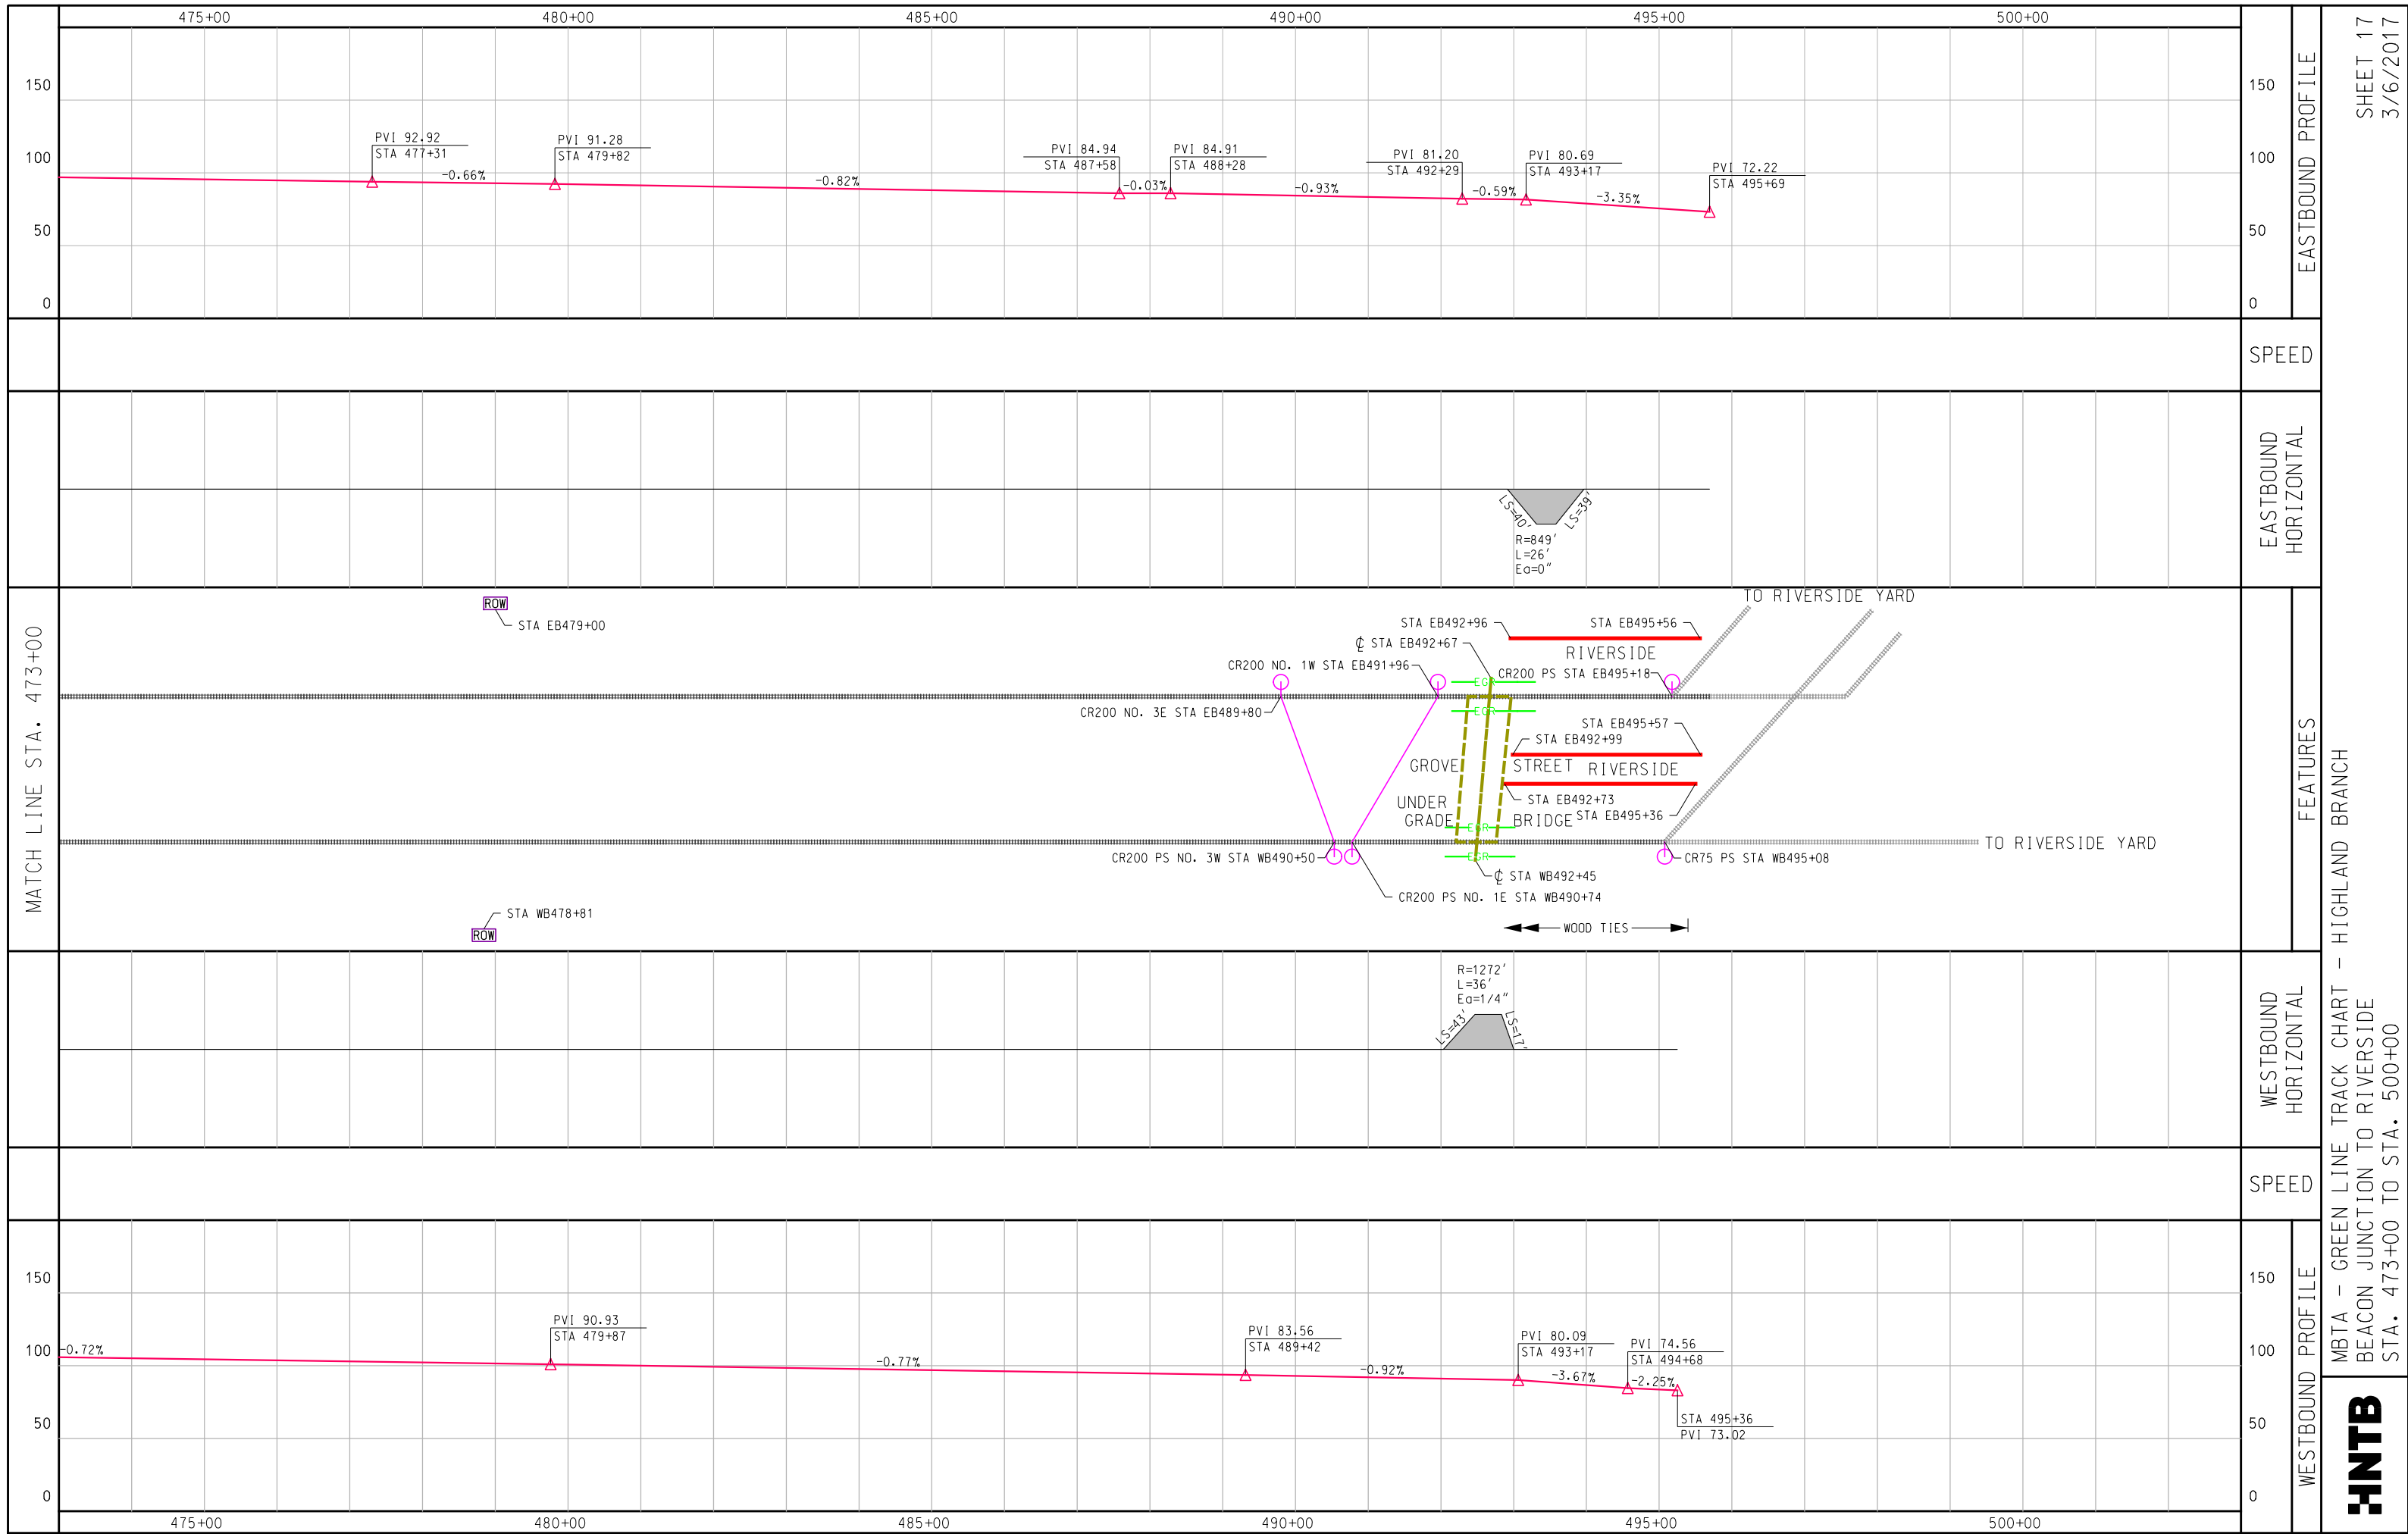

MBTA E&M GREEN LINE TRACK CHART HUNTINGTON AVENUE - 'E' LINE

**COPLEY
JUNCTION**




**HEATH
STREET**


LEGEND

	TRACK		TUNNEL
	OVERHEAD BRIDGE		WALL
	UNDERGRADE BRIDGE		RESTRAINING RAIL
	TRUCK PAD		GIRDER RAIL
	GRADE CROSSING		EMERGENCY GUARD RAIL
	POINT OF SWITCH		EMERGENCY EXIT
	STATION PLATFORM		BUMPING POST
	RIGHT-OF-WAY GATE		RAIL LUBRICATOR
	LEVEL 1 AREA		PEDESTRIAN CROSSING

PREPARED BY:


HNTB

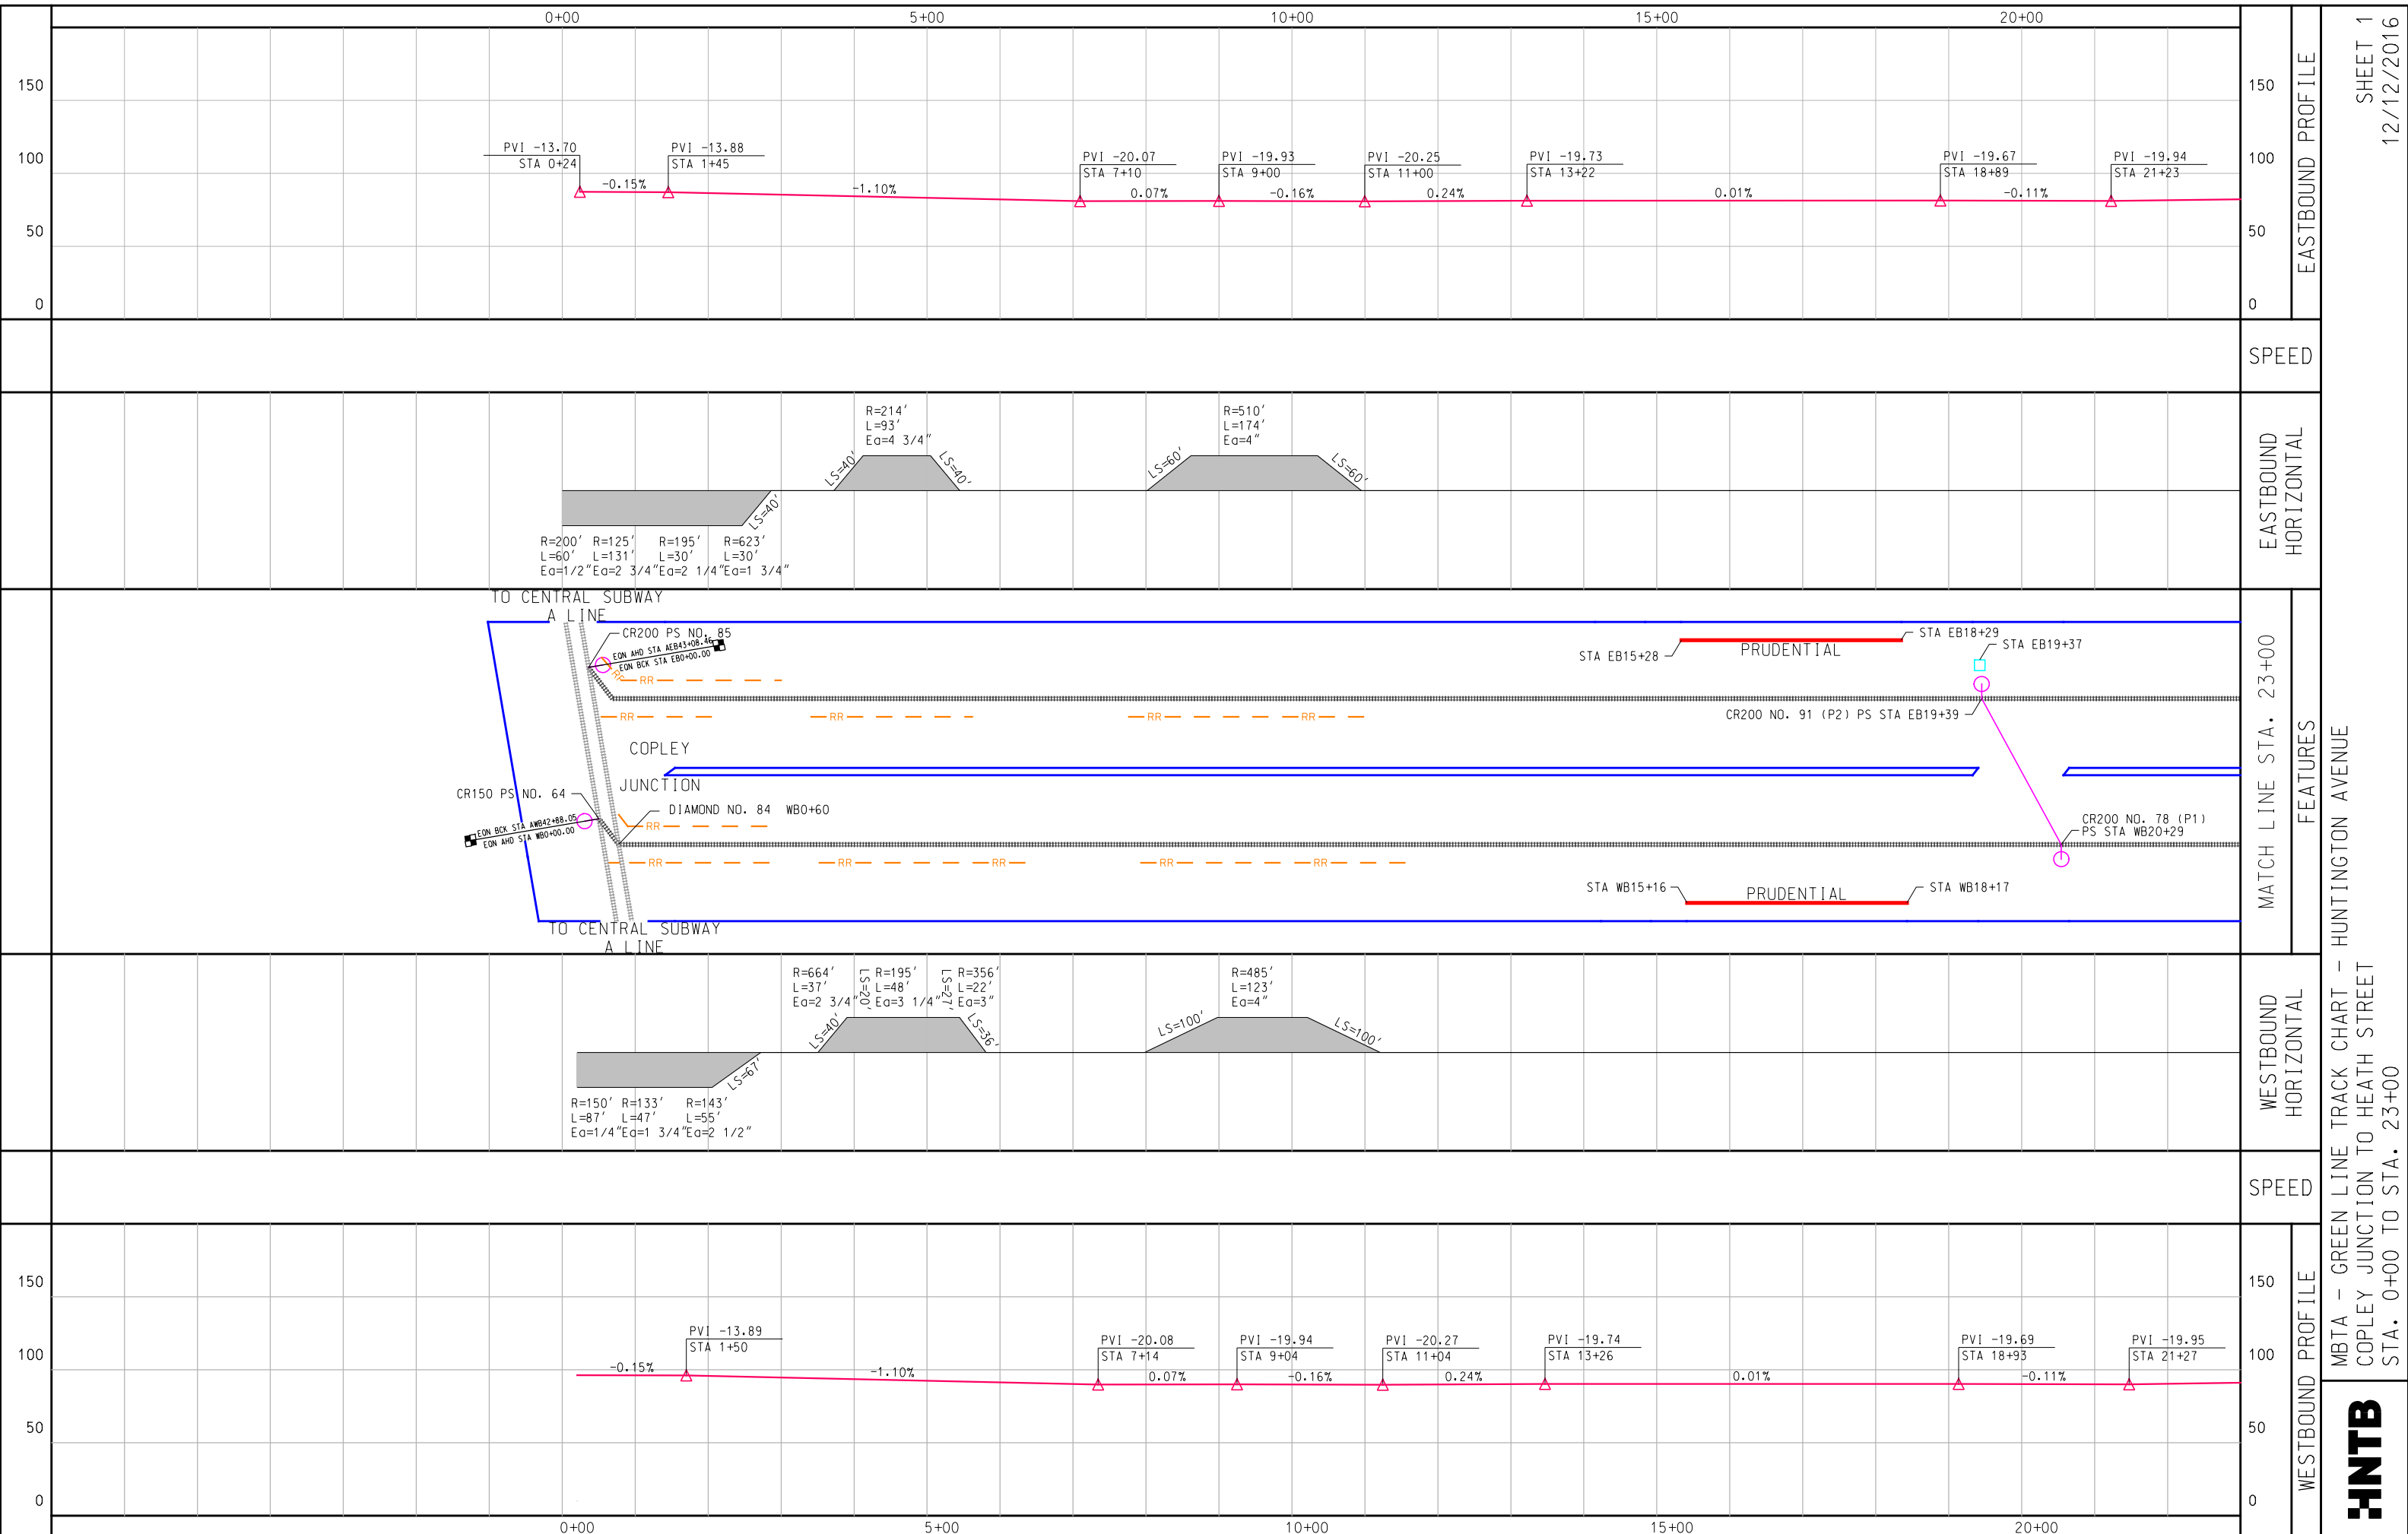

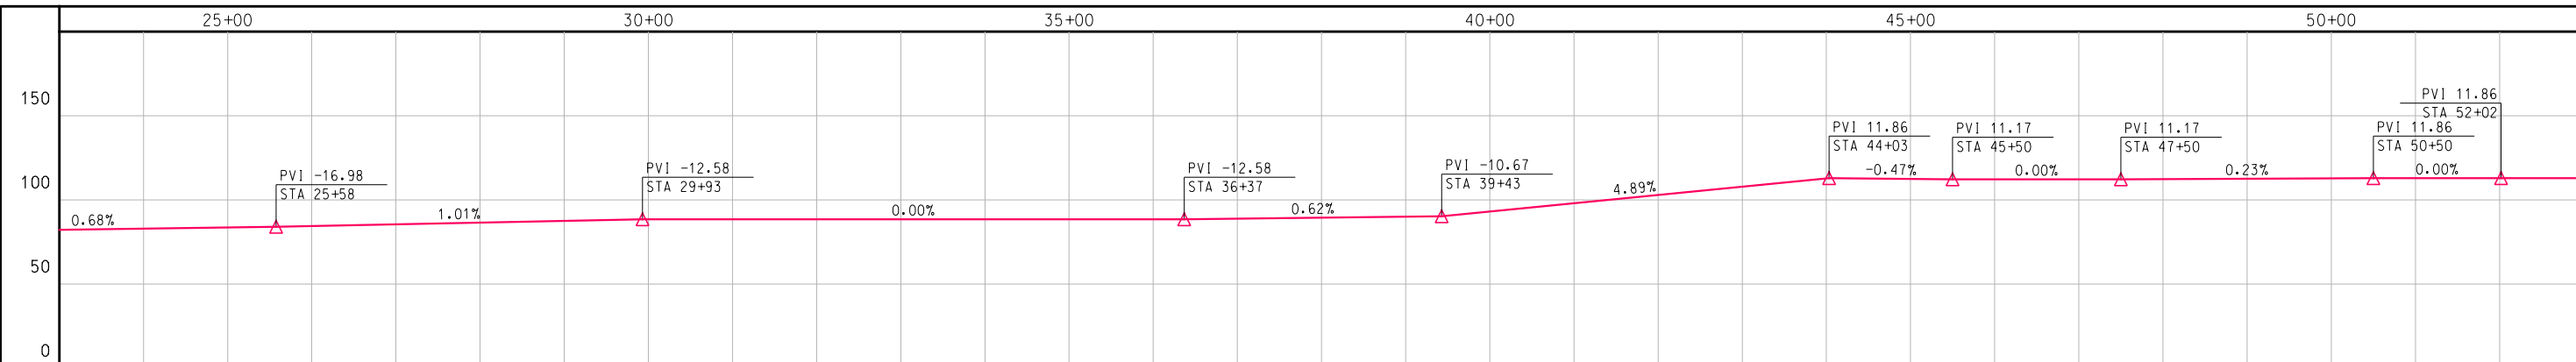


EASTBOUND PROFILE


SPEED

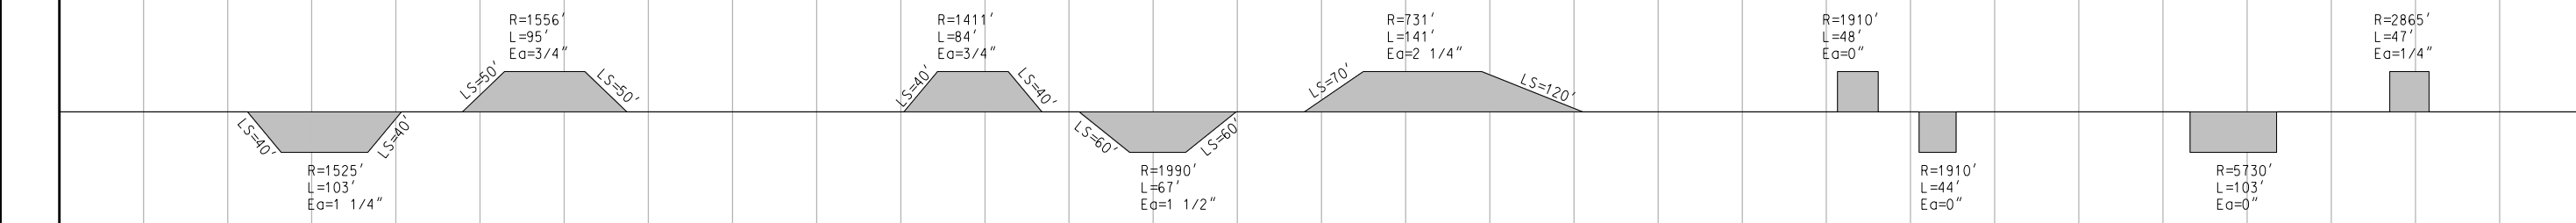

EASTBOUND HORIZONTAL

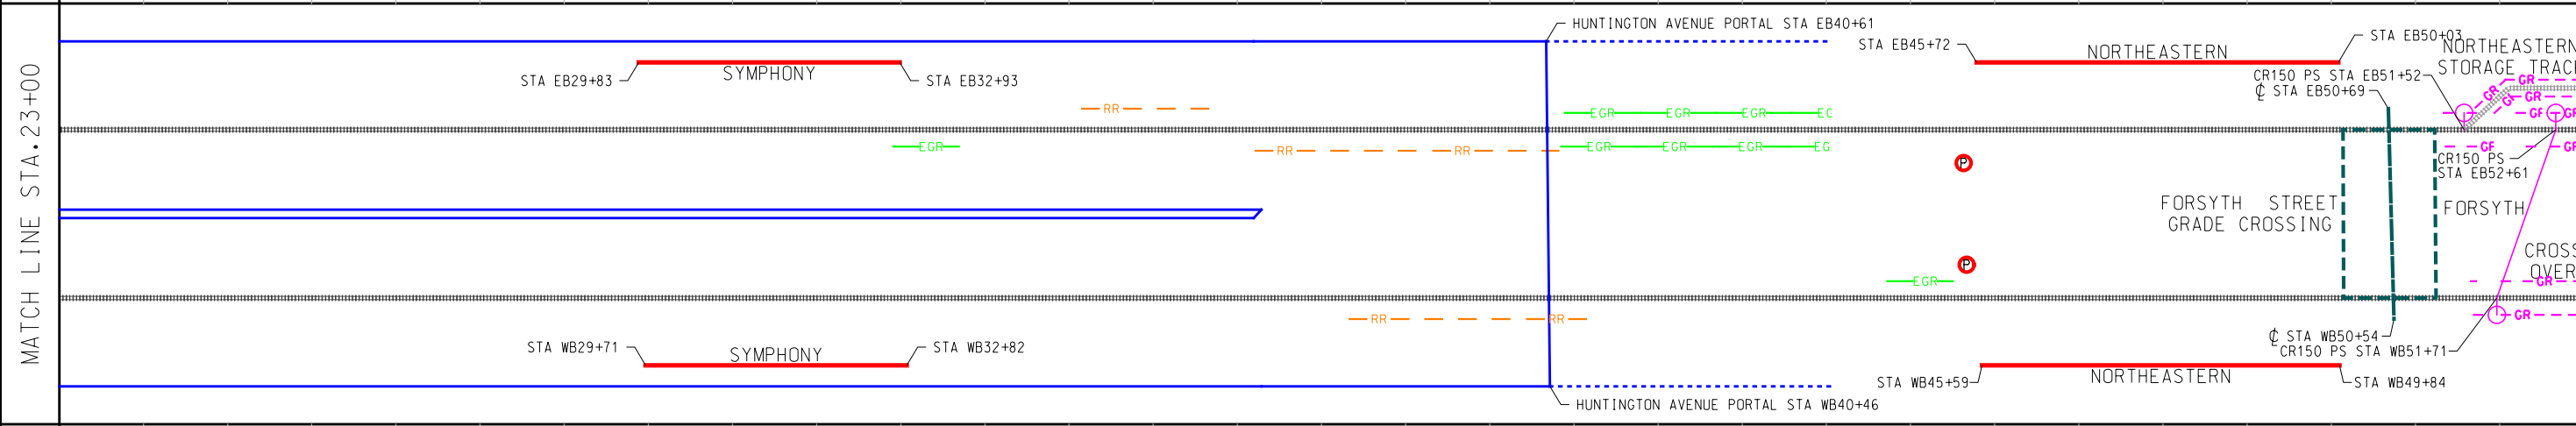


MATCH LINE STA. 53+00
FEATURES

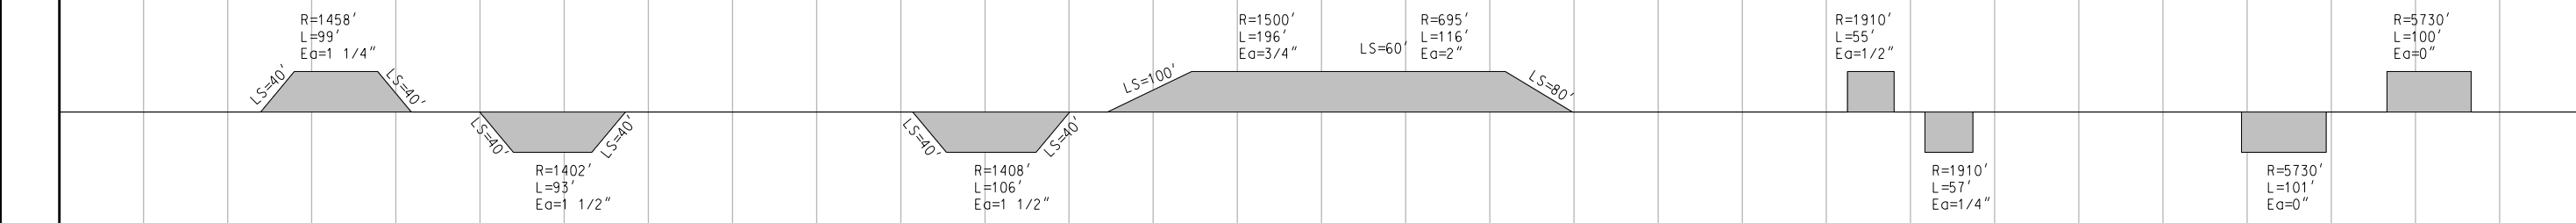

WESTBOUND HORIZONTAL

SPEED

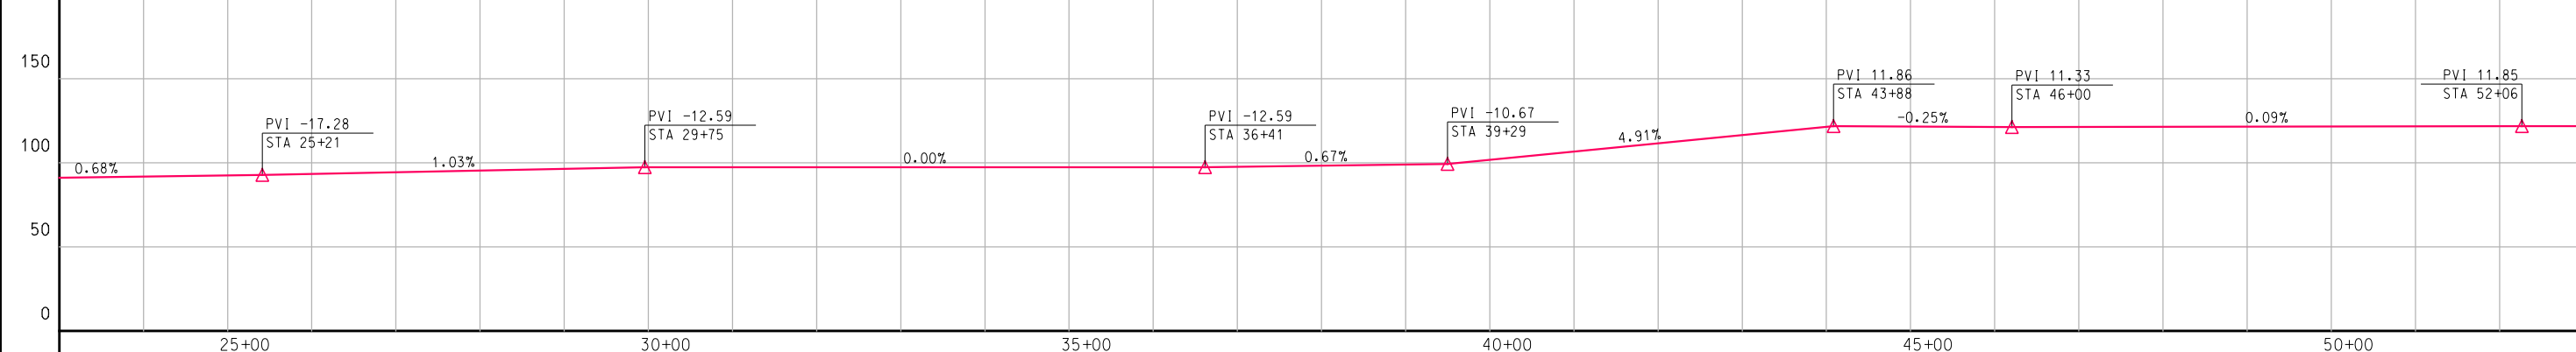


WESTBOUND PROFILE

HUNTINGTON AVENUE


MBTA - GREEN LINE TRACK CHART - COPLEY JUNCTION TO HEATH STREET STA. 23+00 TO STA. 53+00



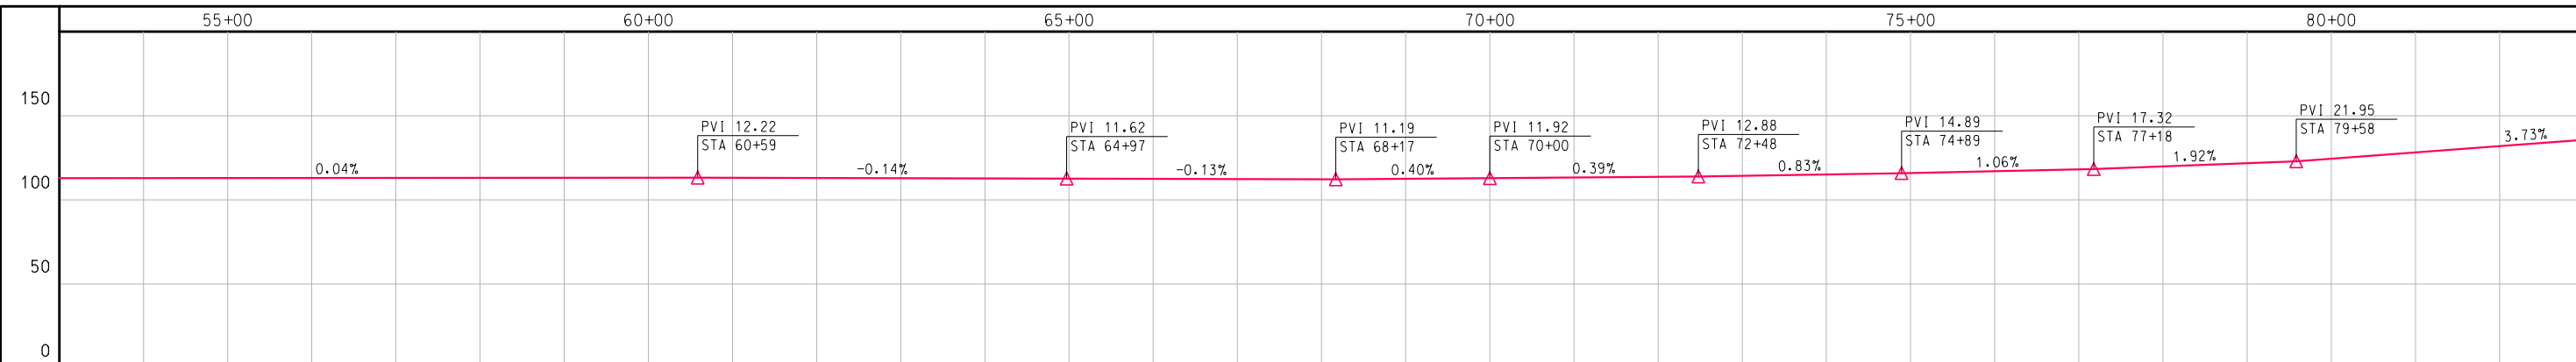


EASTBOUND PROFILE

SPEED

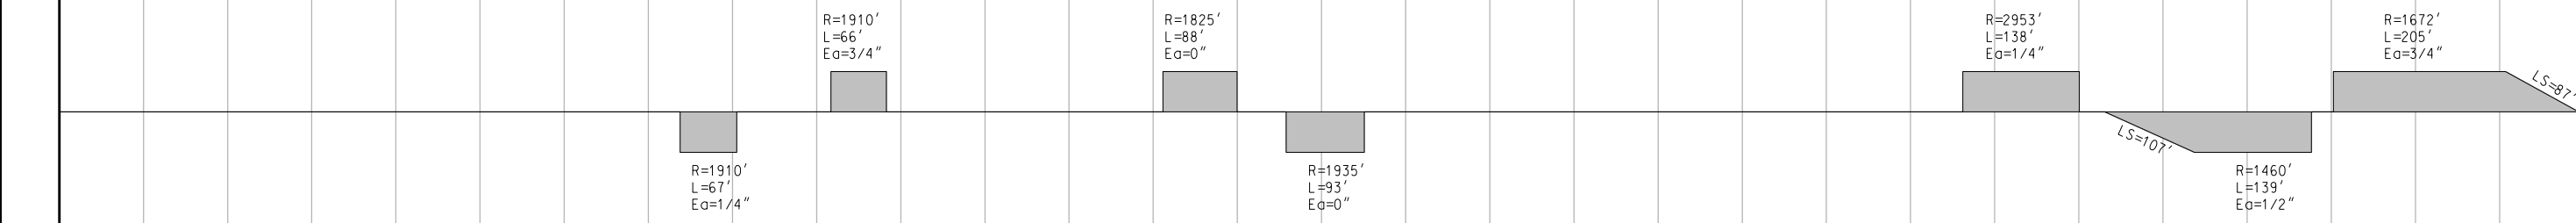


EASTBOUND HORIZONTAL

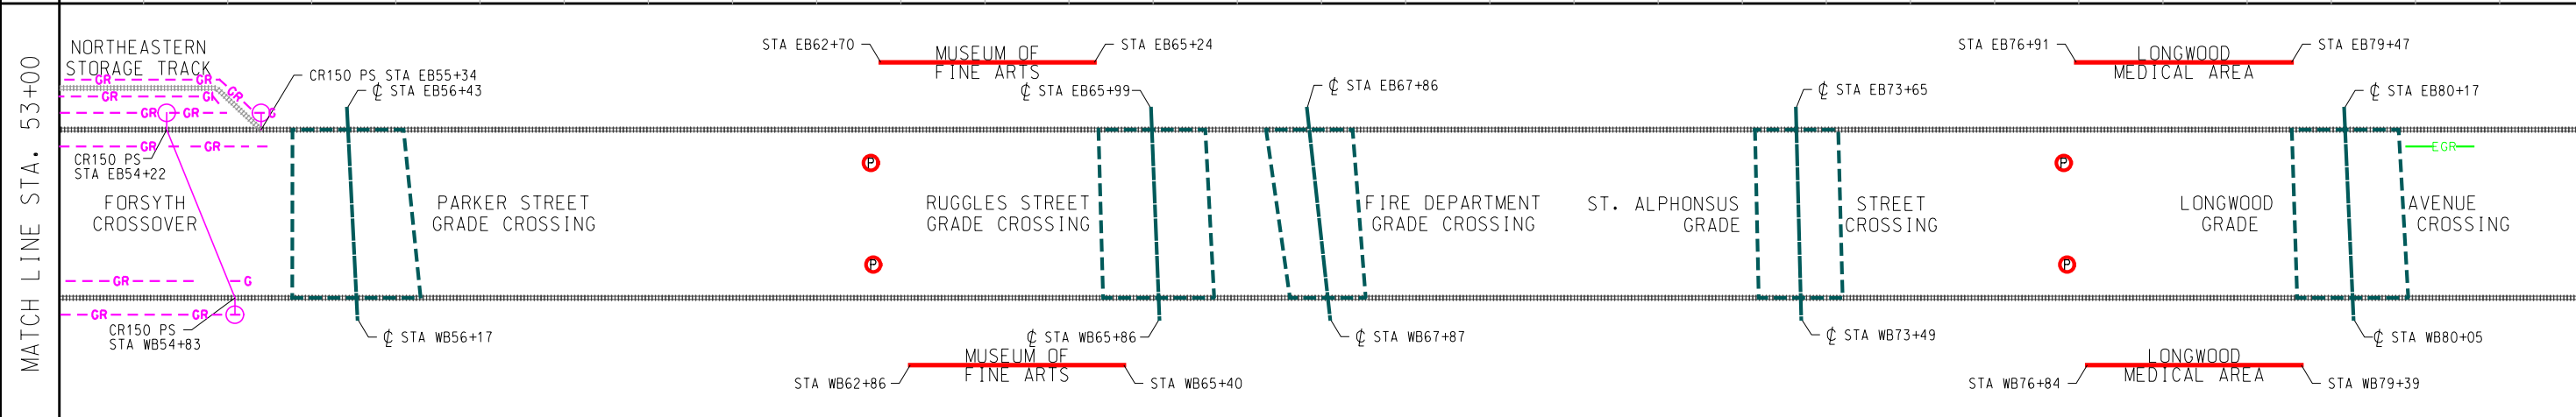


MATCH LINE STA. 53+00

MATCH LINE STA. 83+00

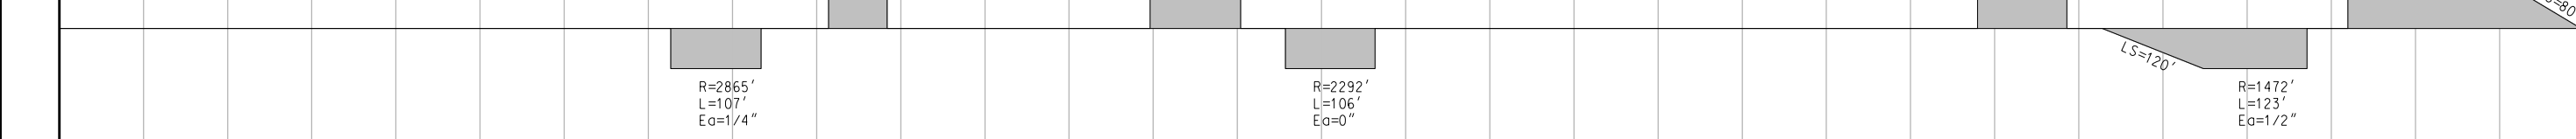


WESTBOUND HORIZONTAL

SPEED

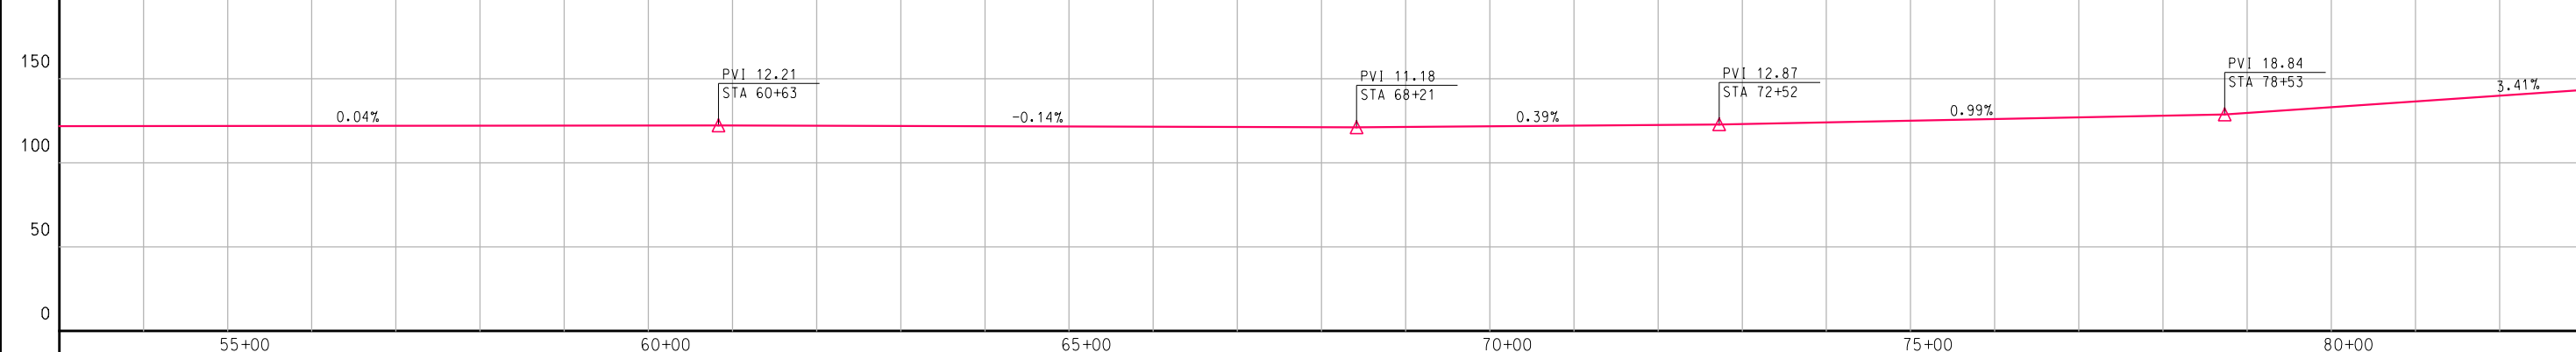


WESTBOUND PROFILE

55+00 60+00 65+00 70+00 75+00 80+00

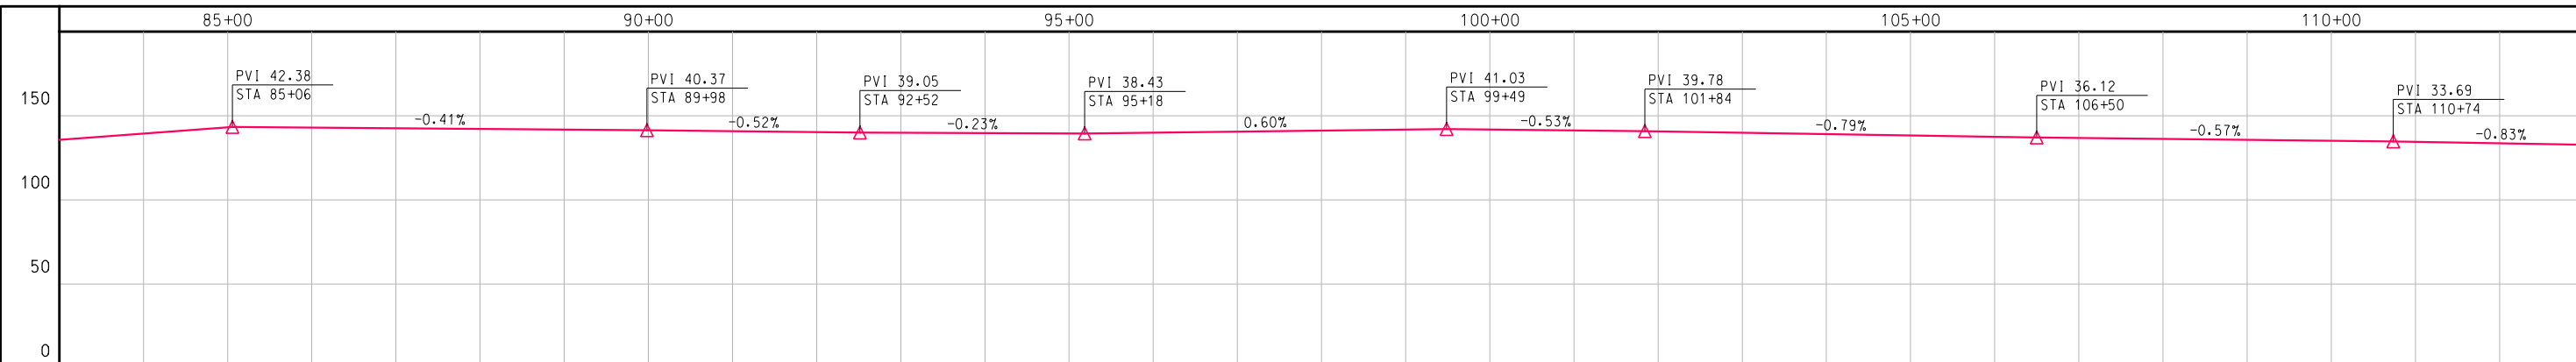


EASTBOUND PROFILE


SPEED

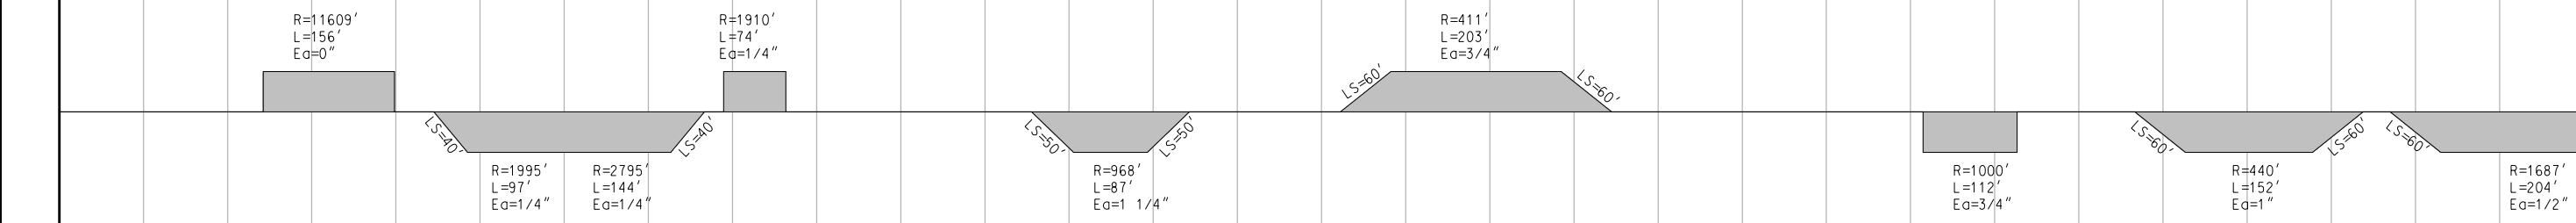

EASTBOUND HORIZONTAL

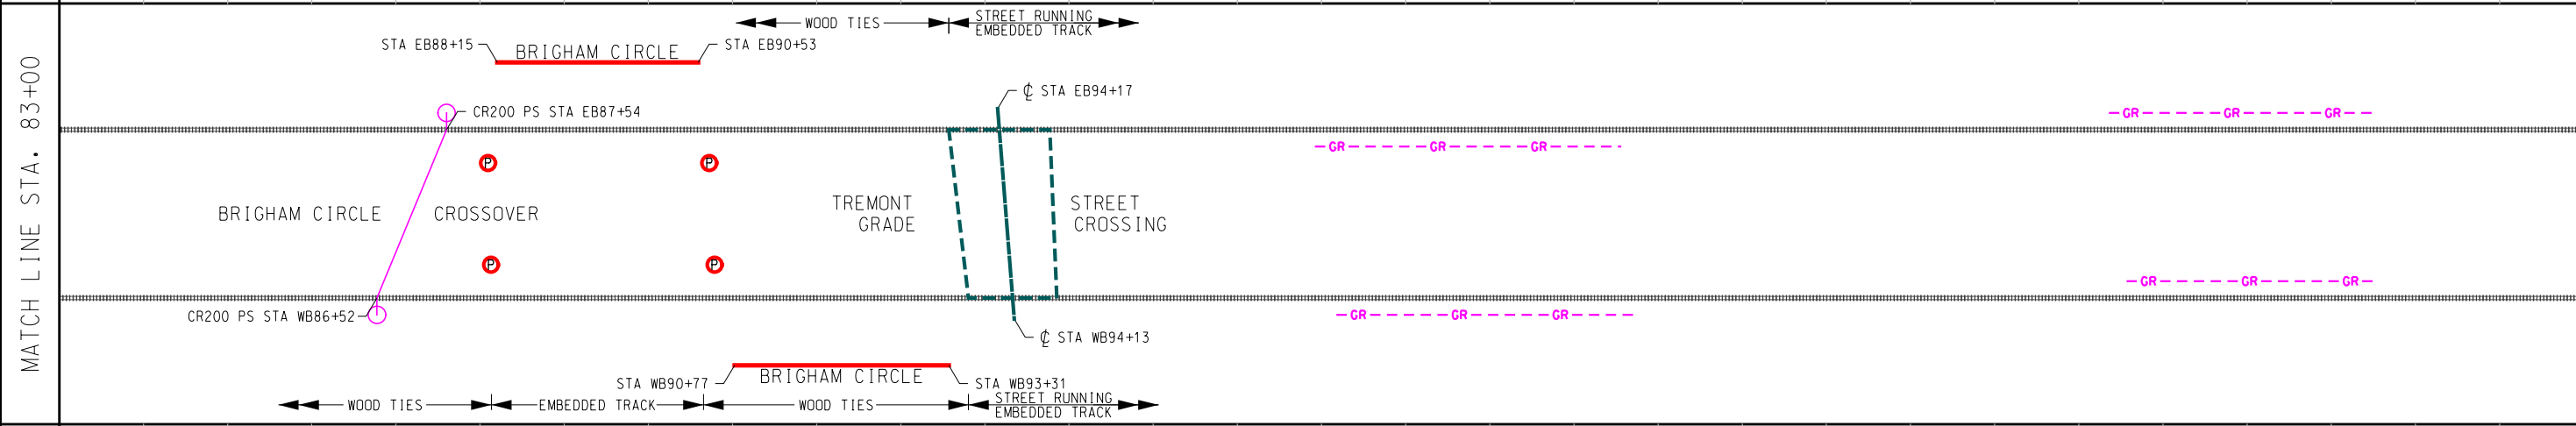


FEATURES

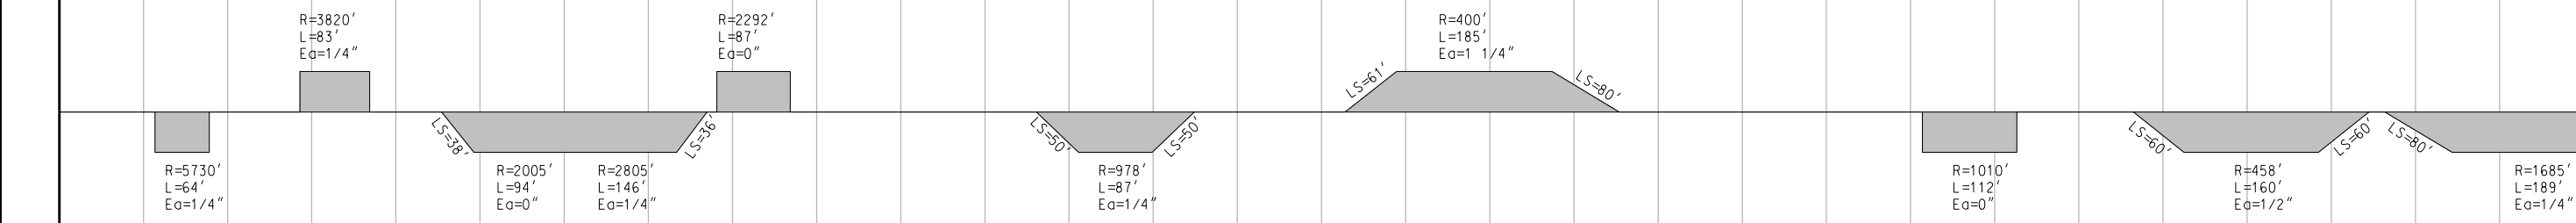

WESTBOUND HORIZONTAL

SPEED

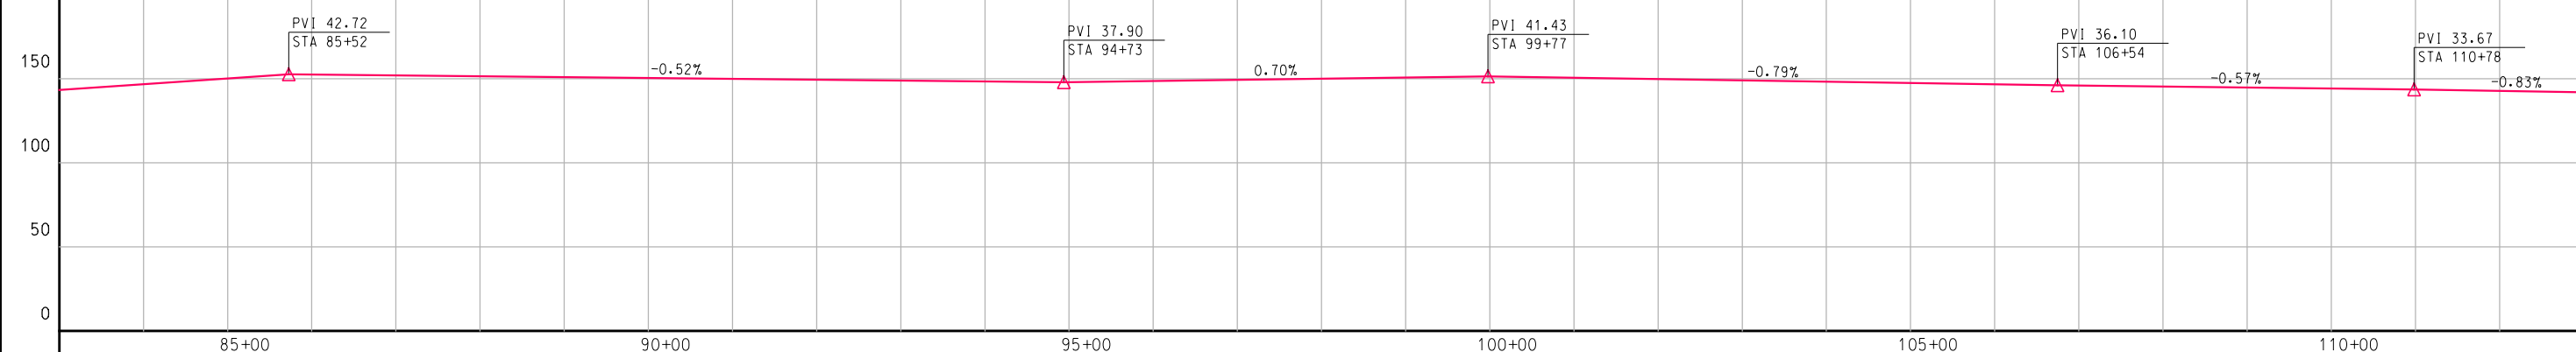

WESTBOUND PROFILE

MBTA - GREEN LINE TRACK CHART - HUNTINGTON AVENUE
COPLEY JUNCTION TO HEATH STREET
STA. 83+00 TO STA. 113+00



